


SCHEM C

MEMORIAL ARCH AT VALLEY Forge PARK

HAVL PIGREY
ARCHITECT
1850 CHESTNUT ST PHILA

Revised Nov 11 1876

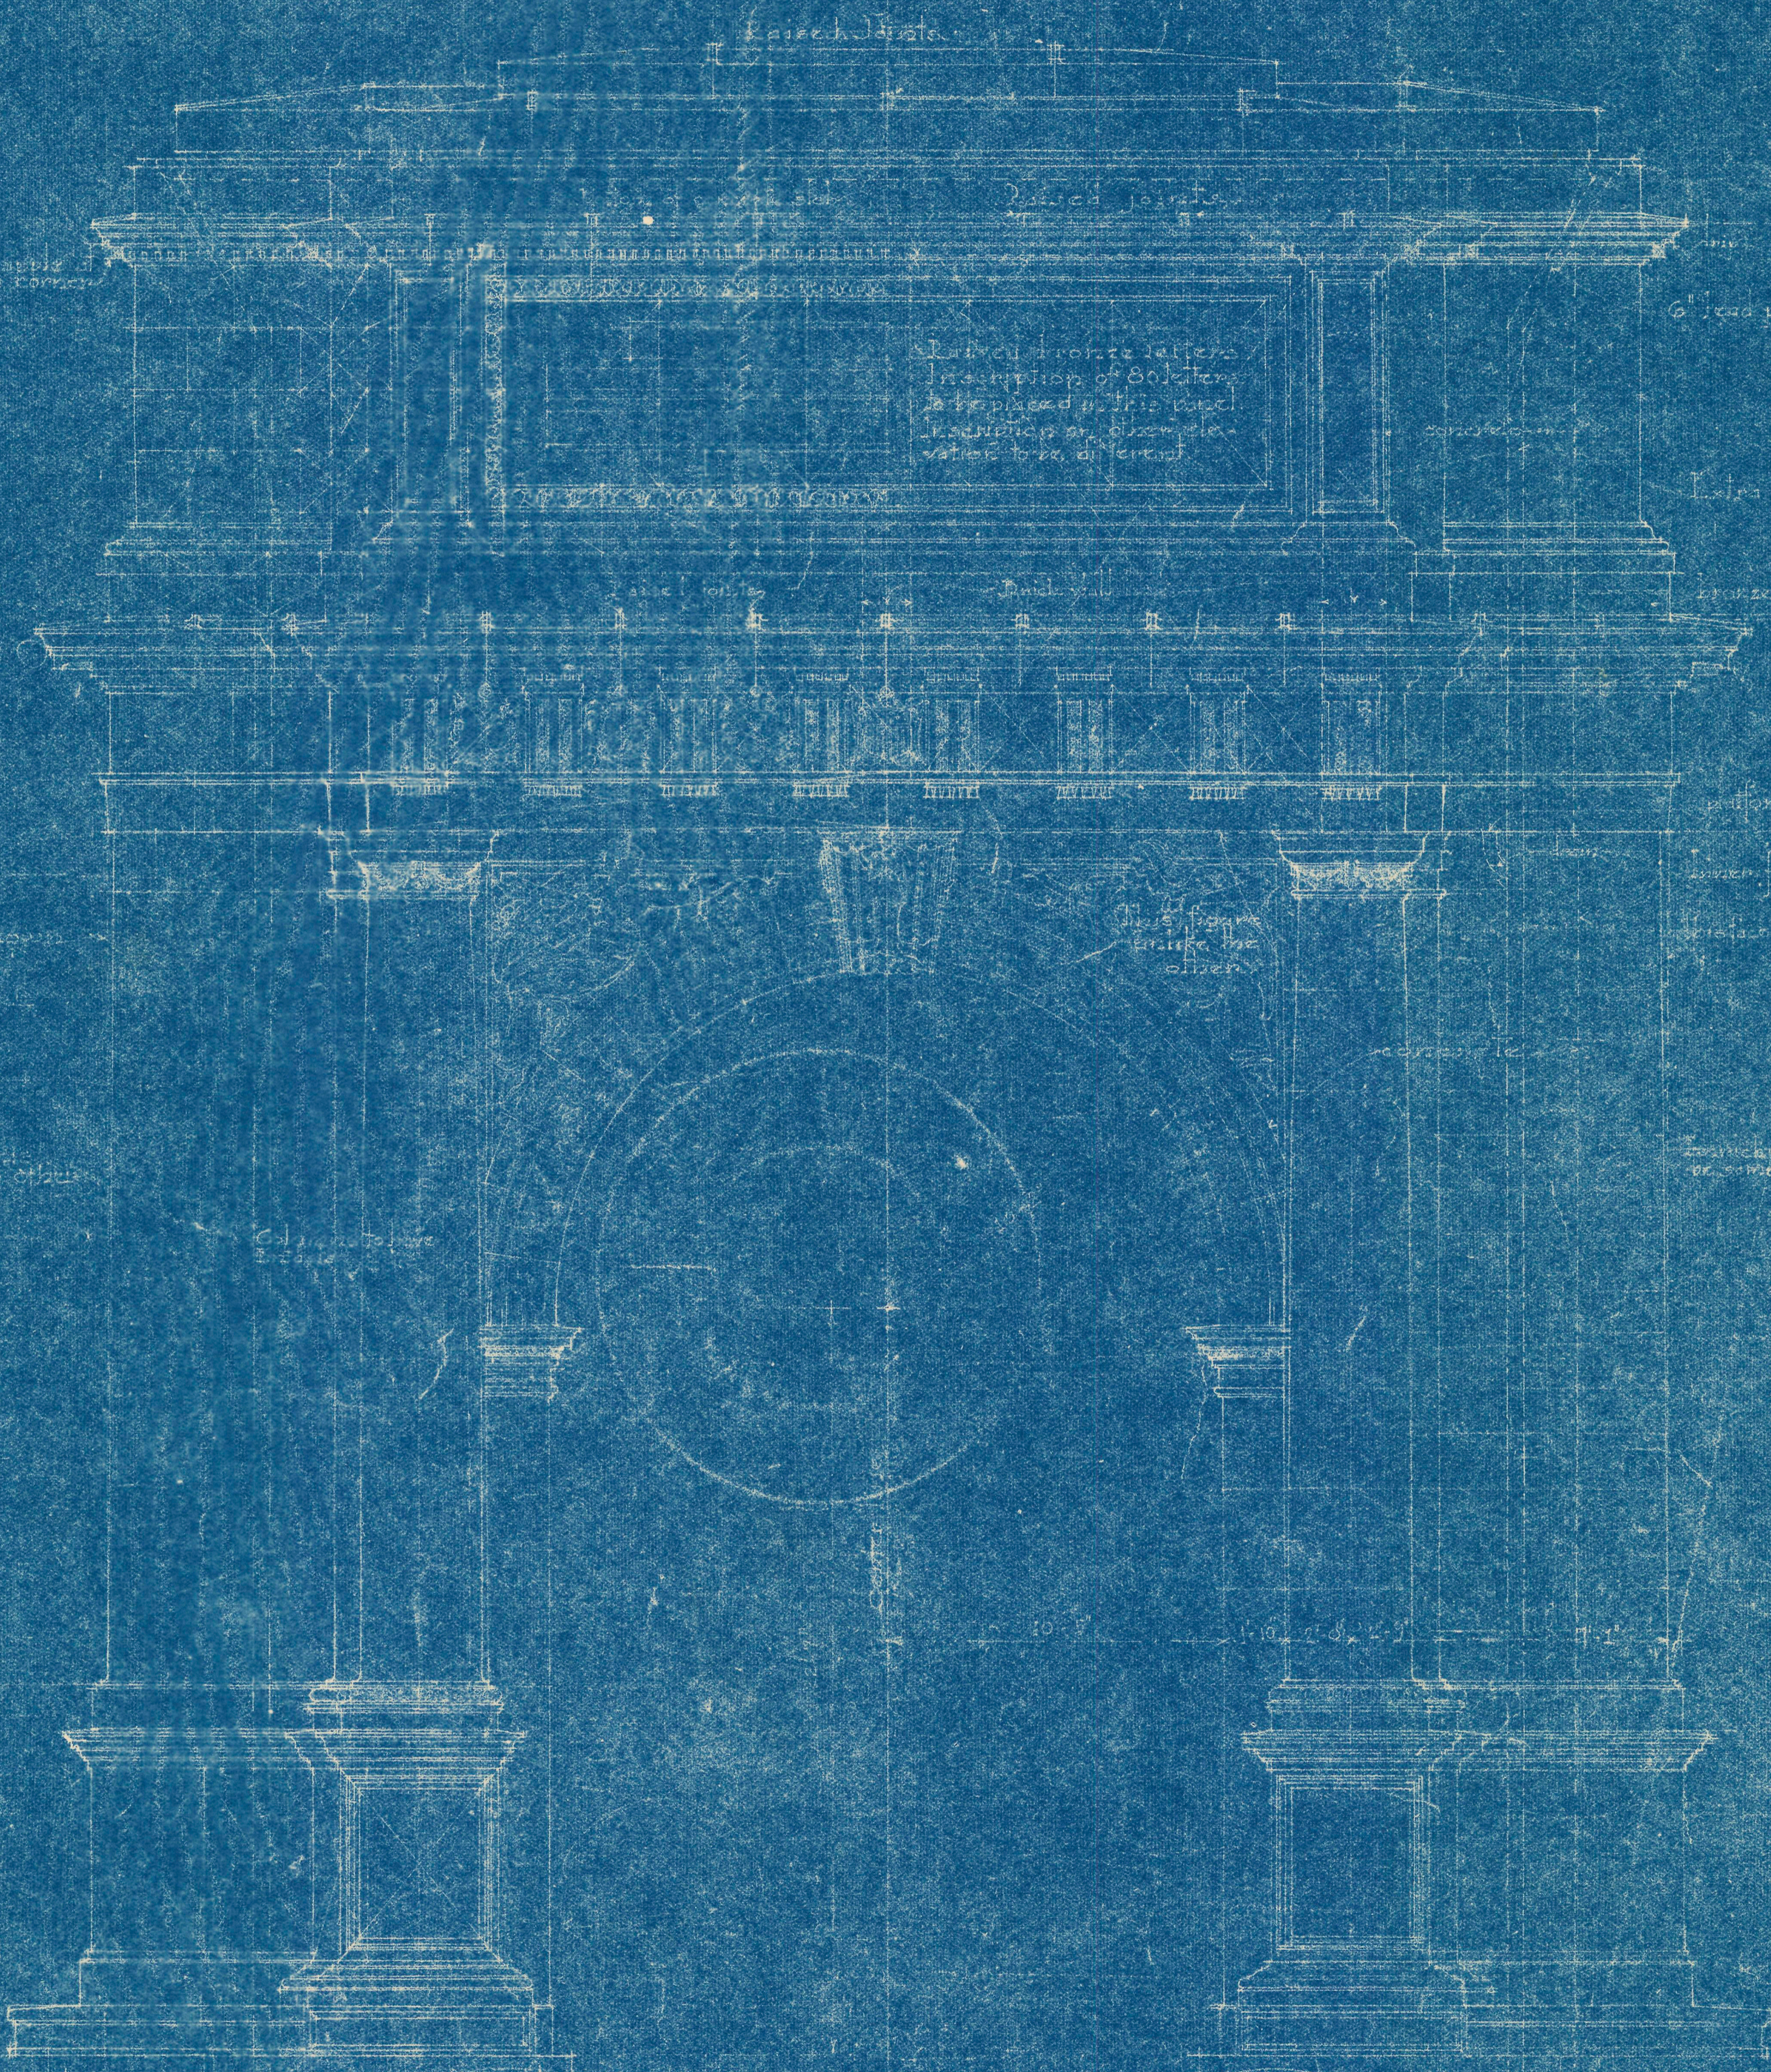

North Elevation
for elevation 1876