

**PRELIMINARY PLAN
FOR DEVELOPMENT OF THE
REVOLUTIONARY CAMP GROUND
AT VALLEY FORGE PARK
PENNSYLVANIA.**


PREPARED FOR THE VALLEY FORGE PARK COMMISSION
JUNE, 1927.

Richard C. Burton
RESIDENT LANDSCAPE ARCHITECT.

SCALE

0 500 1000 2000

STATION RAILROAD

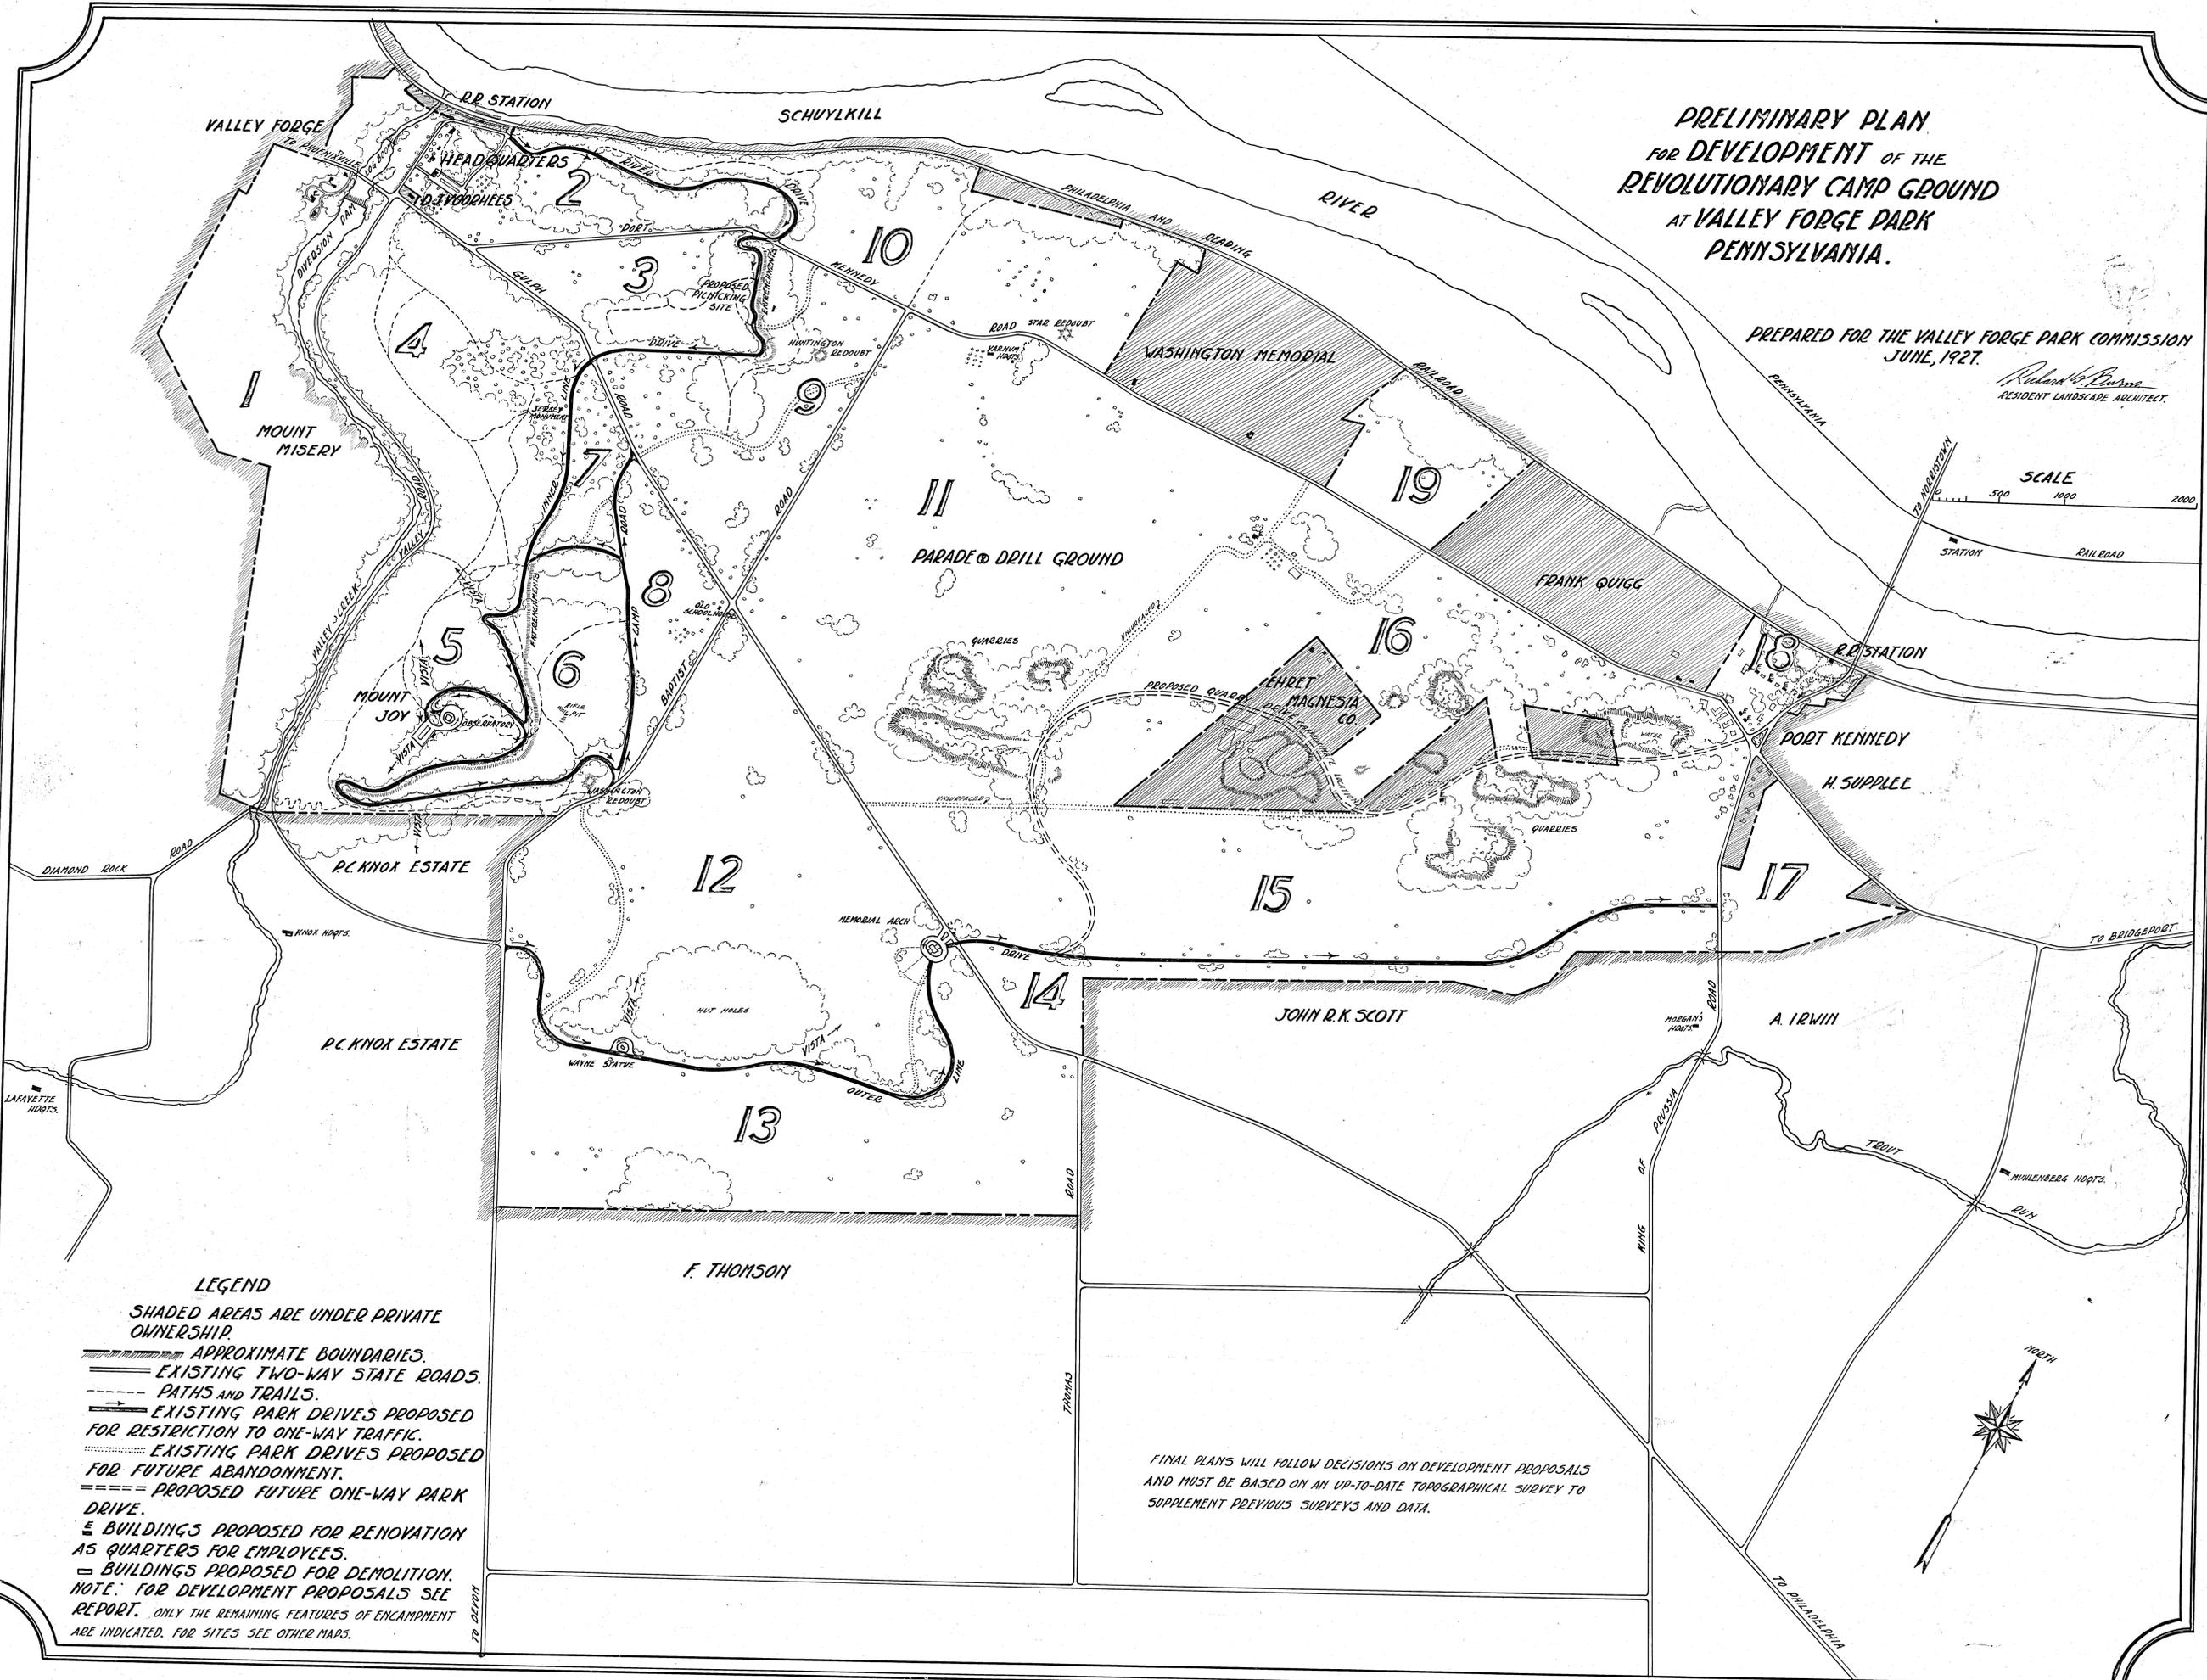

LEGEND

- SHADED AREAS ARE UNDER PRIVATE OWNERSHIP.
- APPROXIMATE BOUNDARIES.
- == EXISTING TWO-WAY STATE ROADS.
- - - - PATHS AND TRAILS.
- EXISTING PARK DRIVES PROPOSED FOR RESTRICTION TO ONE-WAY TRAFFIC.
- EXISTING PARK DRIVES PROPOSED FOR FUTURE ABANDONMENT.
- ==== PROPOSED FUTURE ONE-WAY PARK DRIVE.
- BUILDINGS PROPOSED FOR RENOVATION AS QUARTERS FOR EMPLOYEES.
- BUILDINGS PROPOSED FOR DEMOLITION.
- NOTE: FOR DEVELOPMENT PROPOSALS SEE REPORT. ONLY THE REMAINING FEATURES OF ENCAMPMENT ARE INDICATED. FOR SITES SEE OTHER MAPS.

FINAL PLANS WILL FOLLOW DECISIONS ON DEVELOPMENT PROPOSALS AND MUST BE BASED ON AN UP-TO-DATE TOPOGRAPHICAL SURVEY TO SUPPLEMENT PREVIOUS SURVEYS AND DATA.