


SCHEME - B -
WASHINGTON ARCH AT VALLEY FORGE PARK




PAVL P. CRET
ARCHITECT

1524 CHESTNUT ST. PHILA.

SCALE 1/4" = 1'-0" DATE FEB 20, 1911. SHEET No. 3

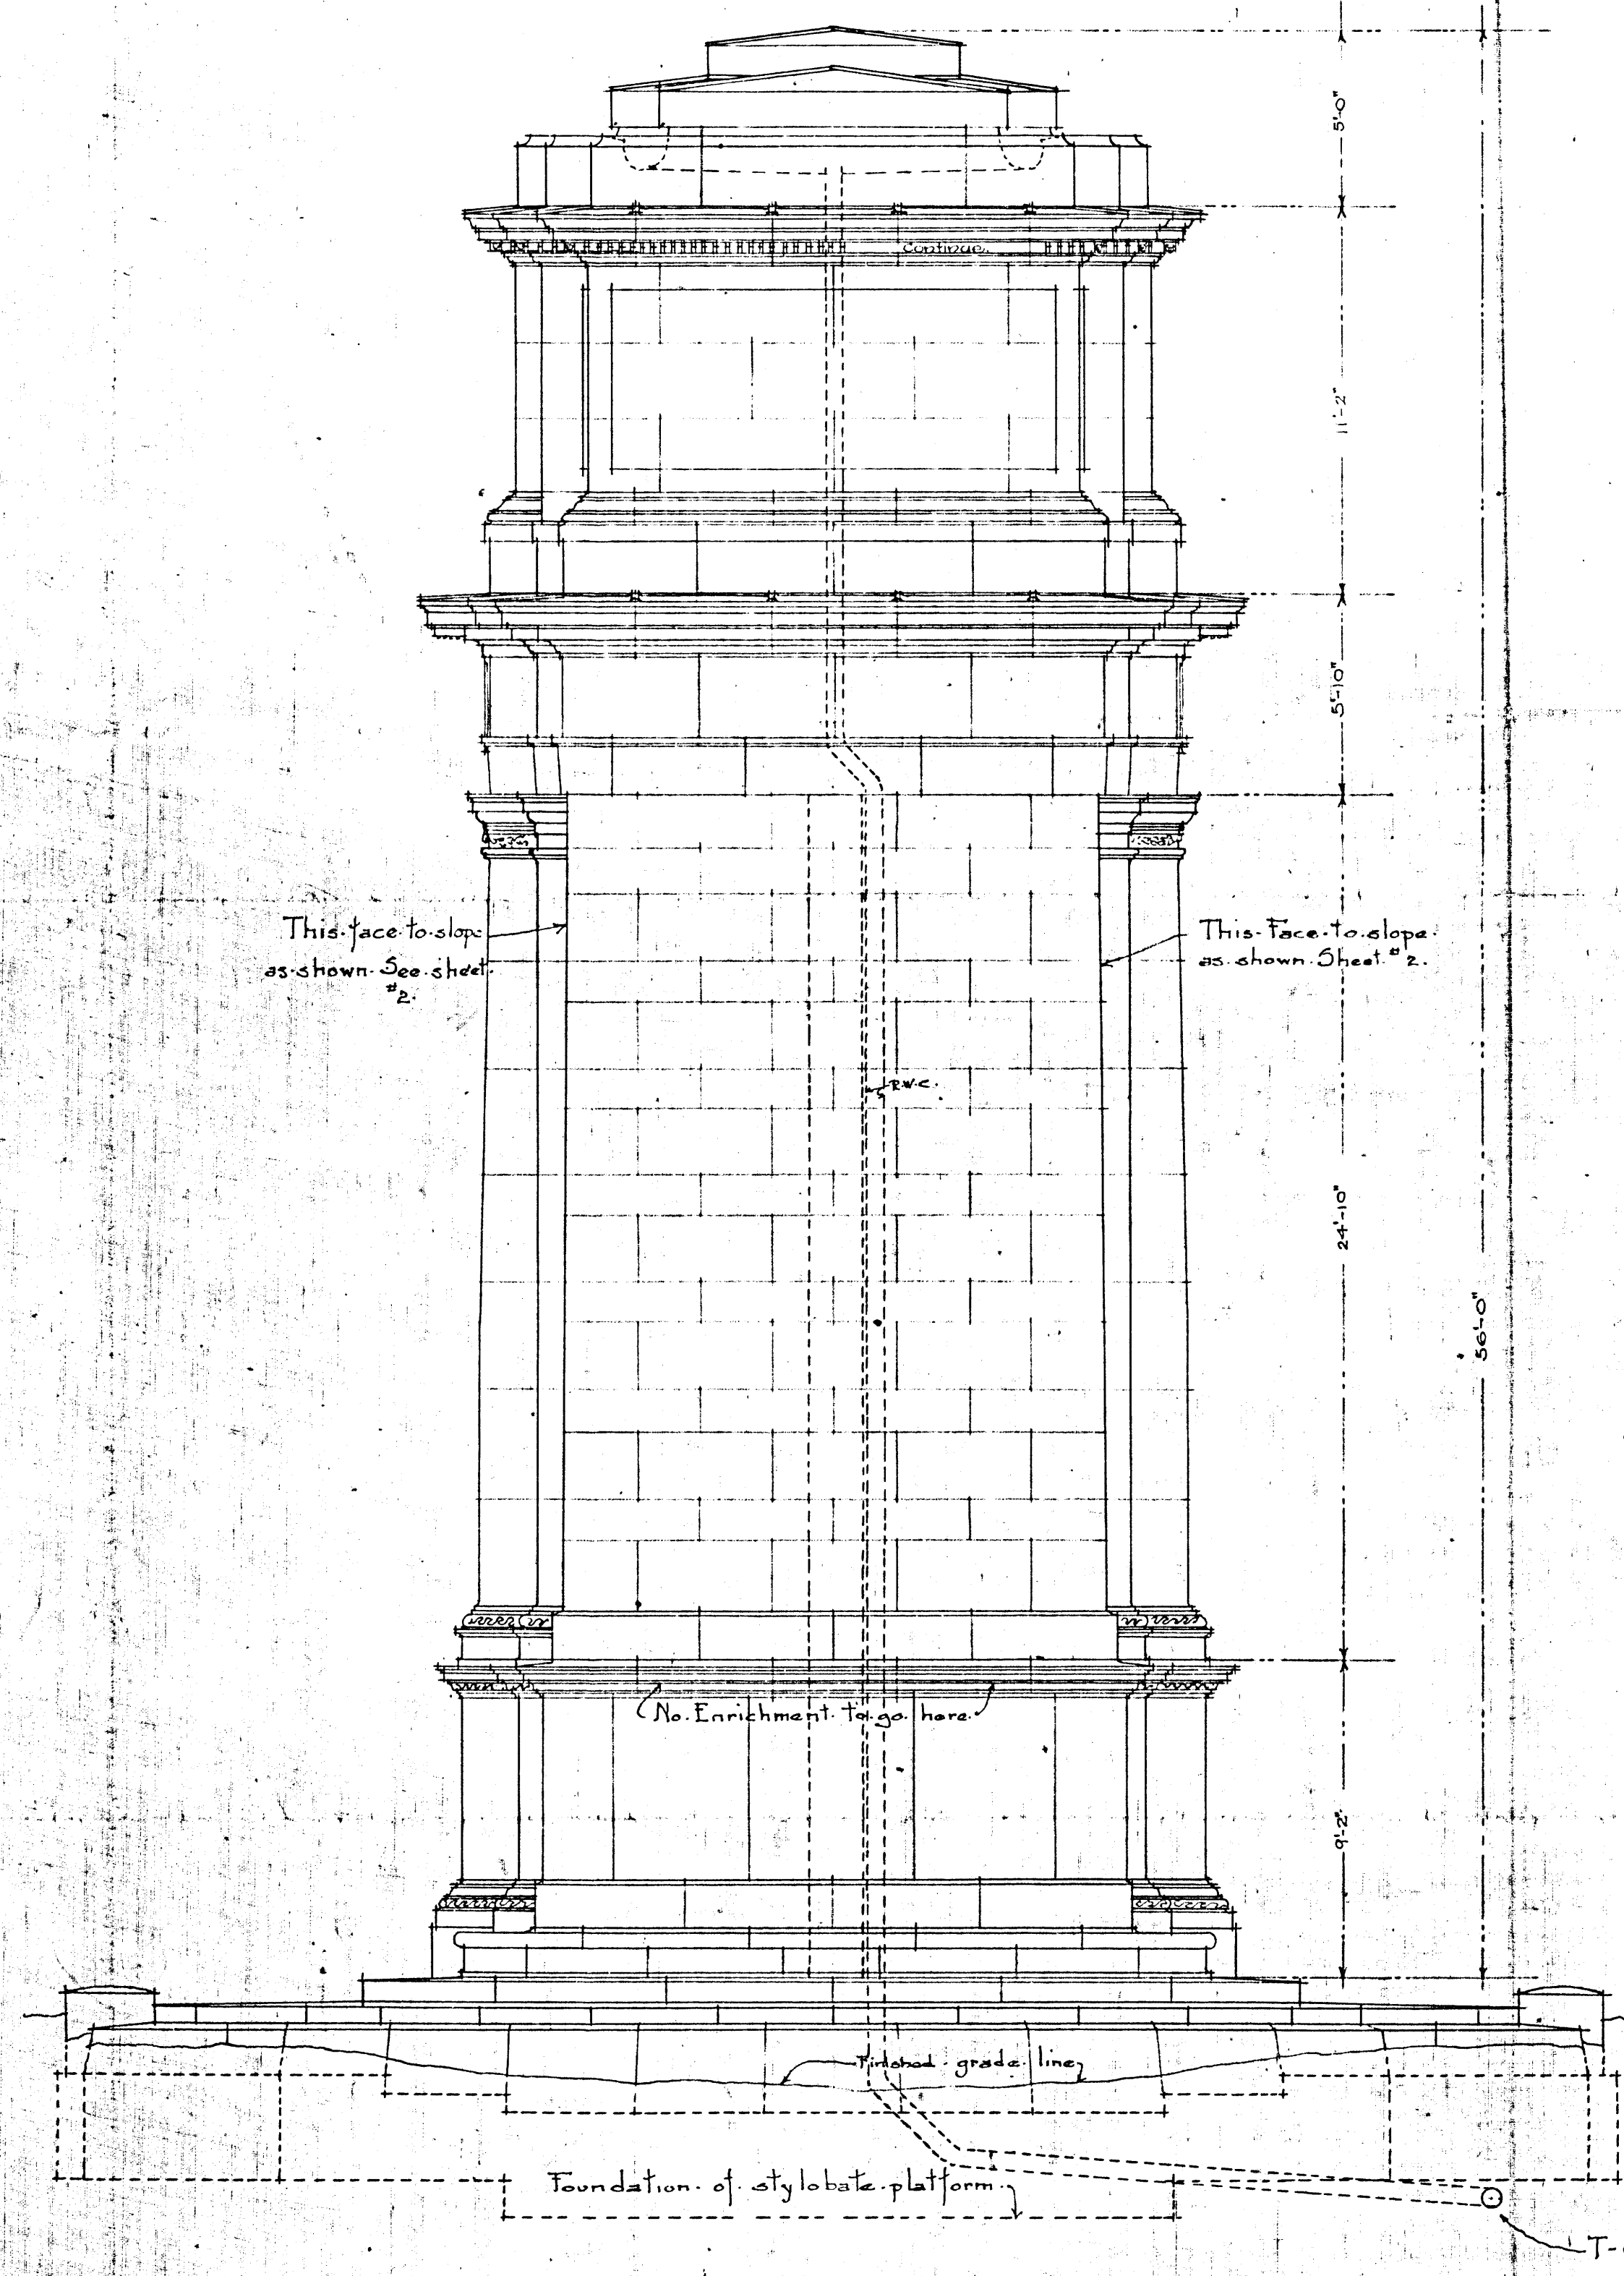

EAST - ELEVATION
WEST-ELEVATION - SIMILAR.

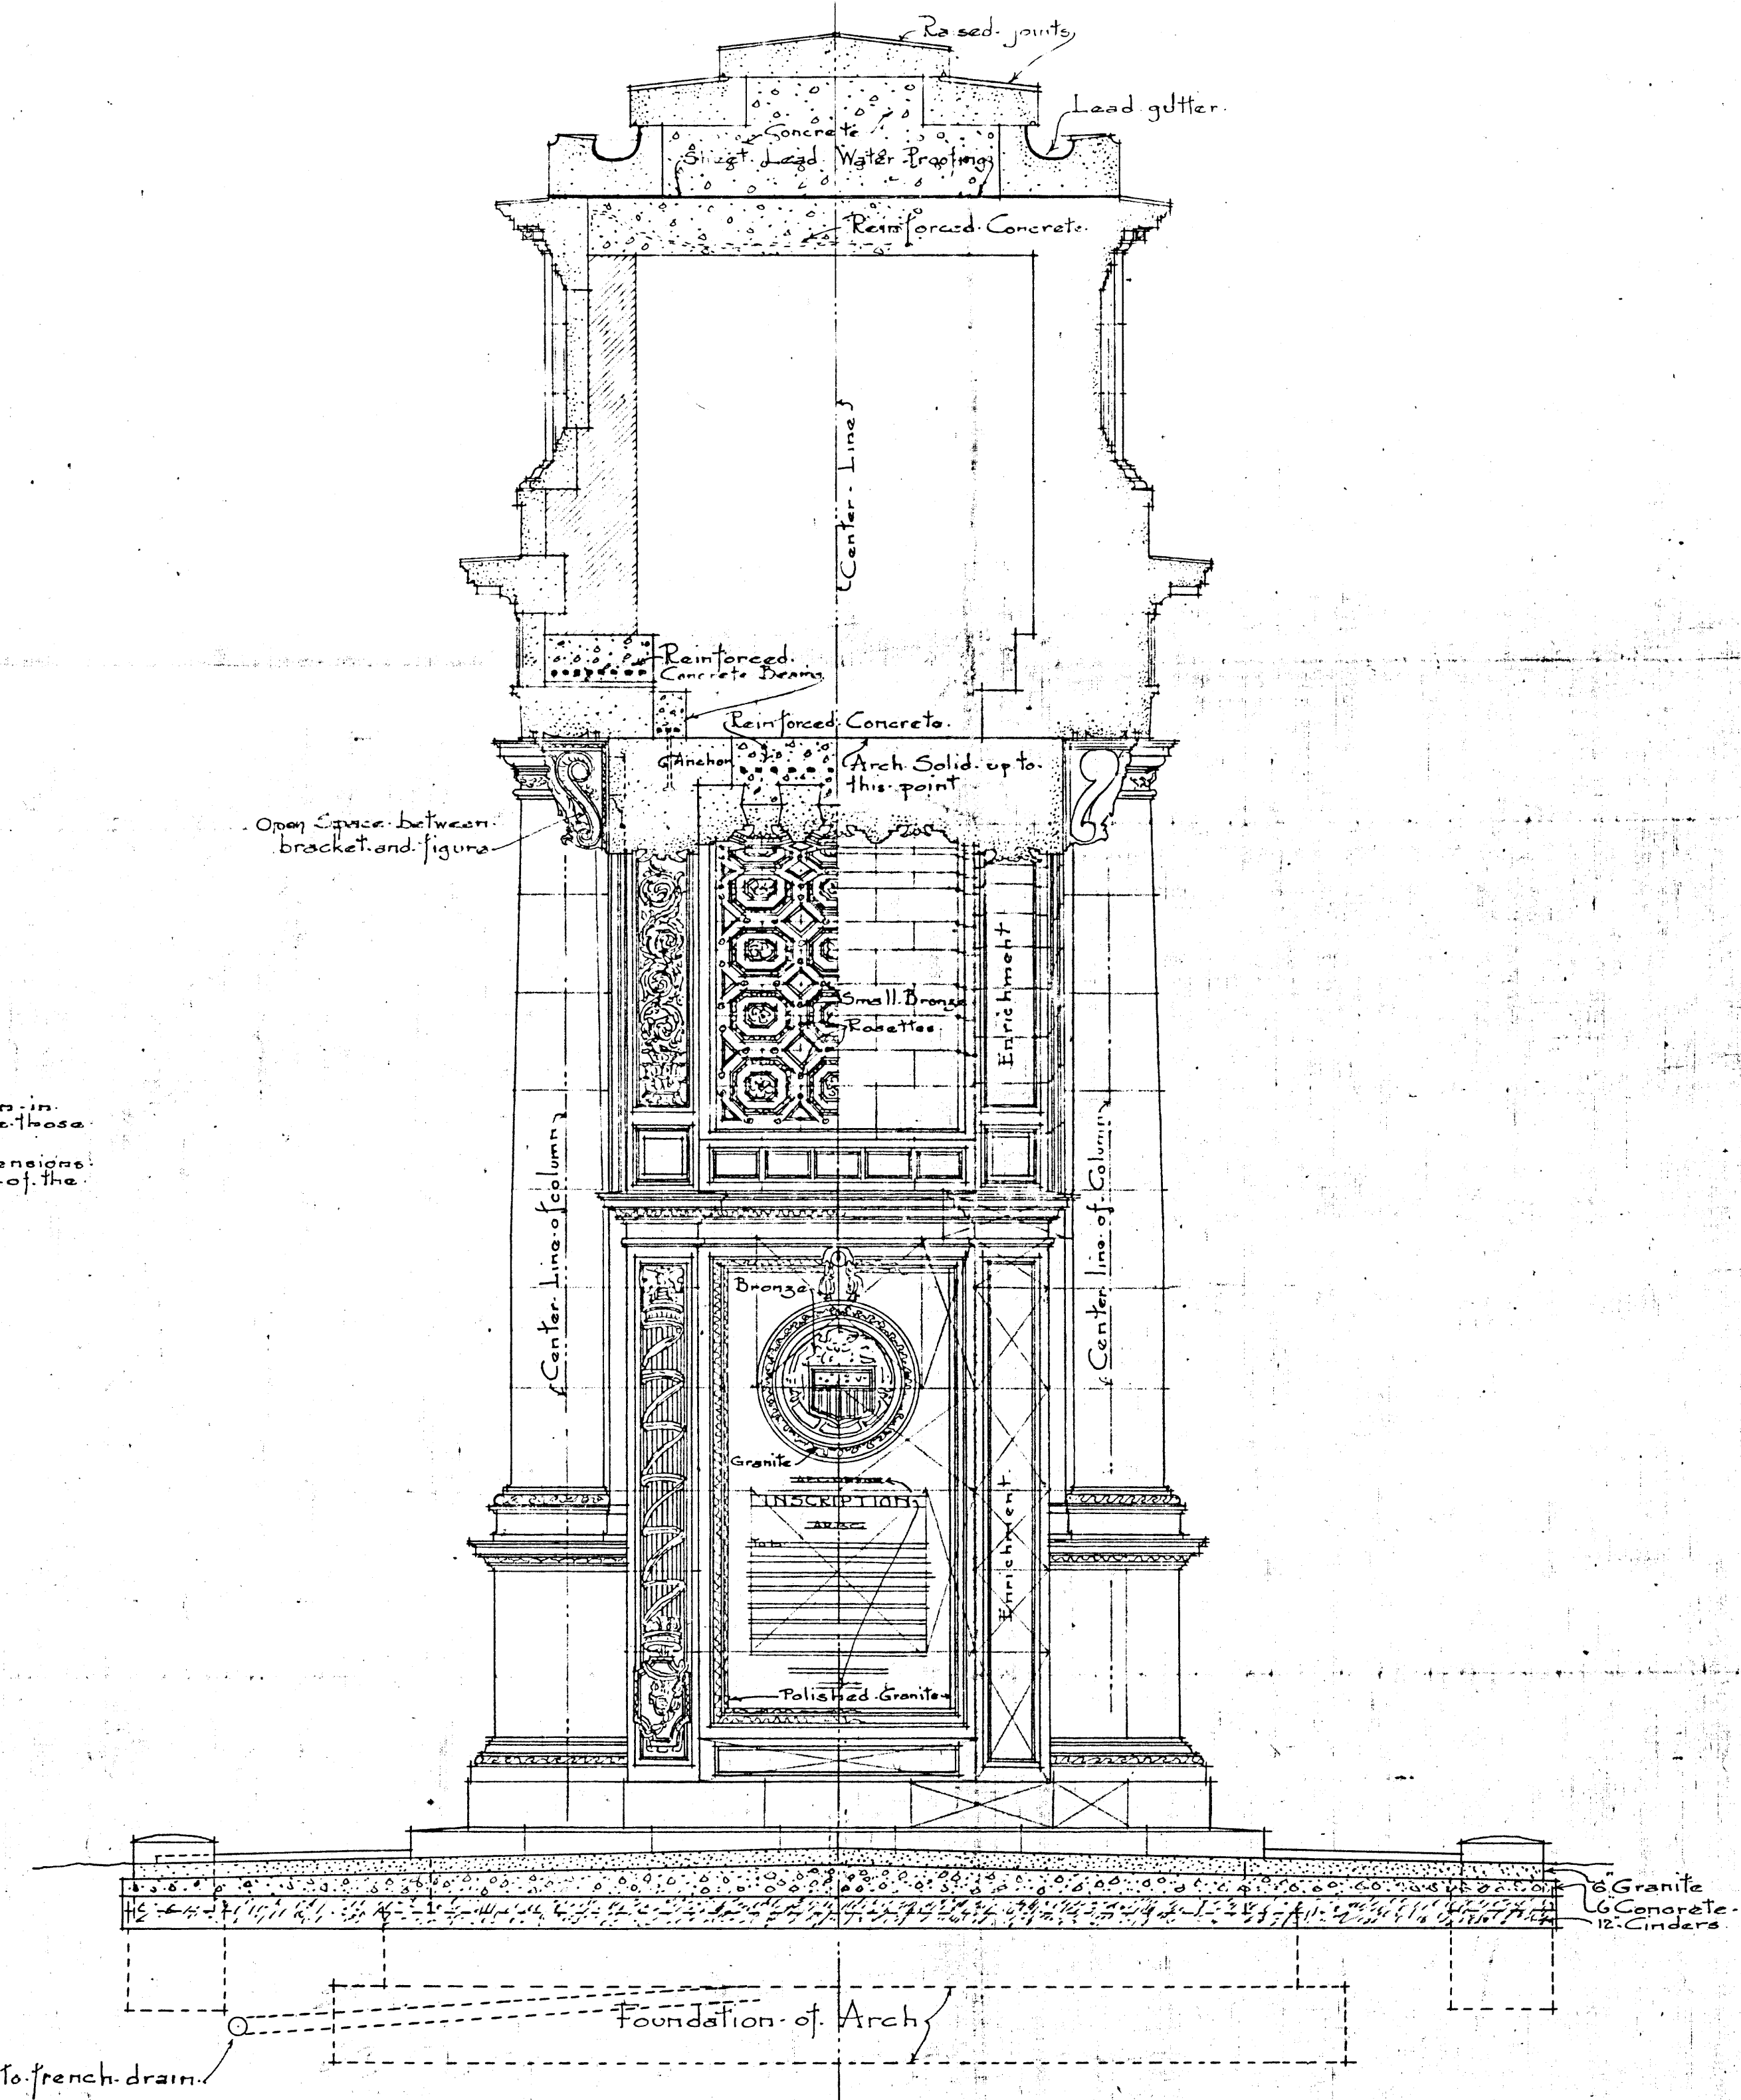

SECTION

94-3
Filed with
3