



DOTTED LINES INDICATE EXISTING CONDITIONS.
SOLID LINES INDICATE NEW CONDITIONS.

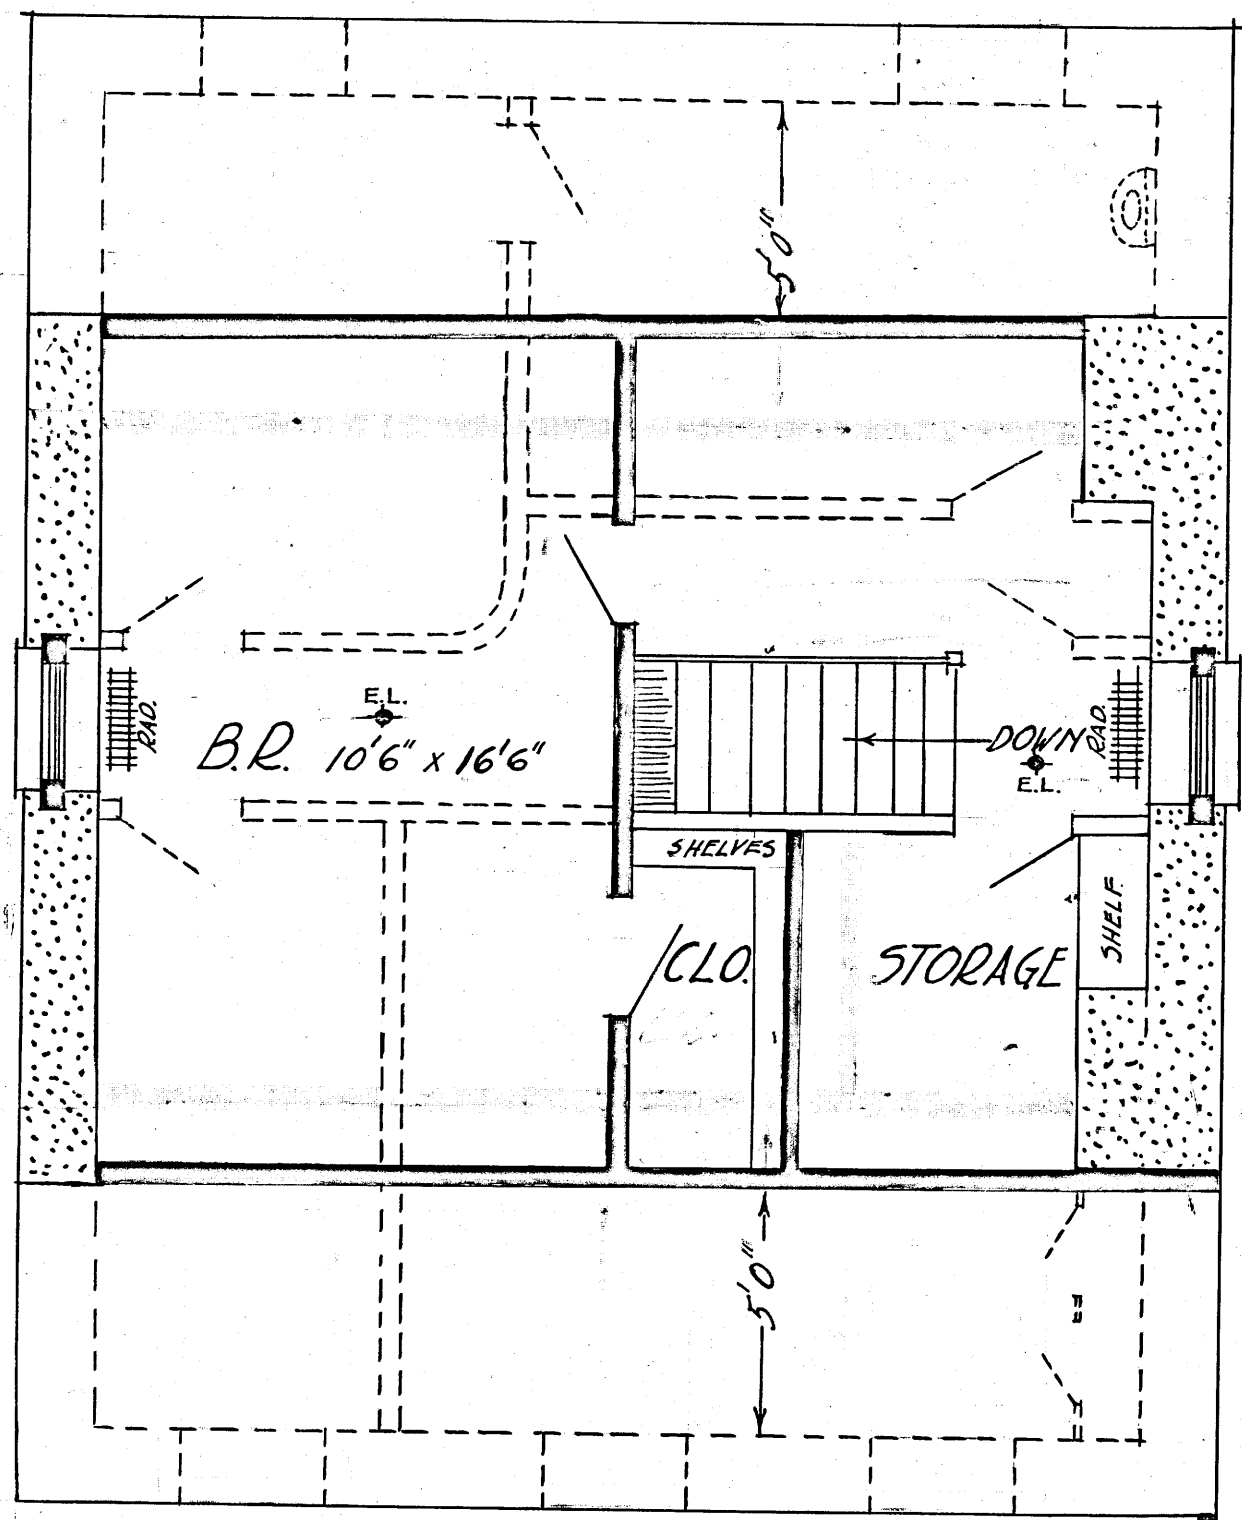

THIRD FLOOR

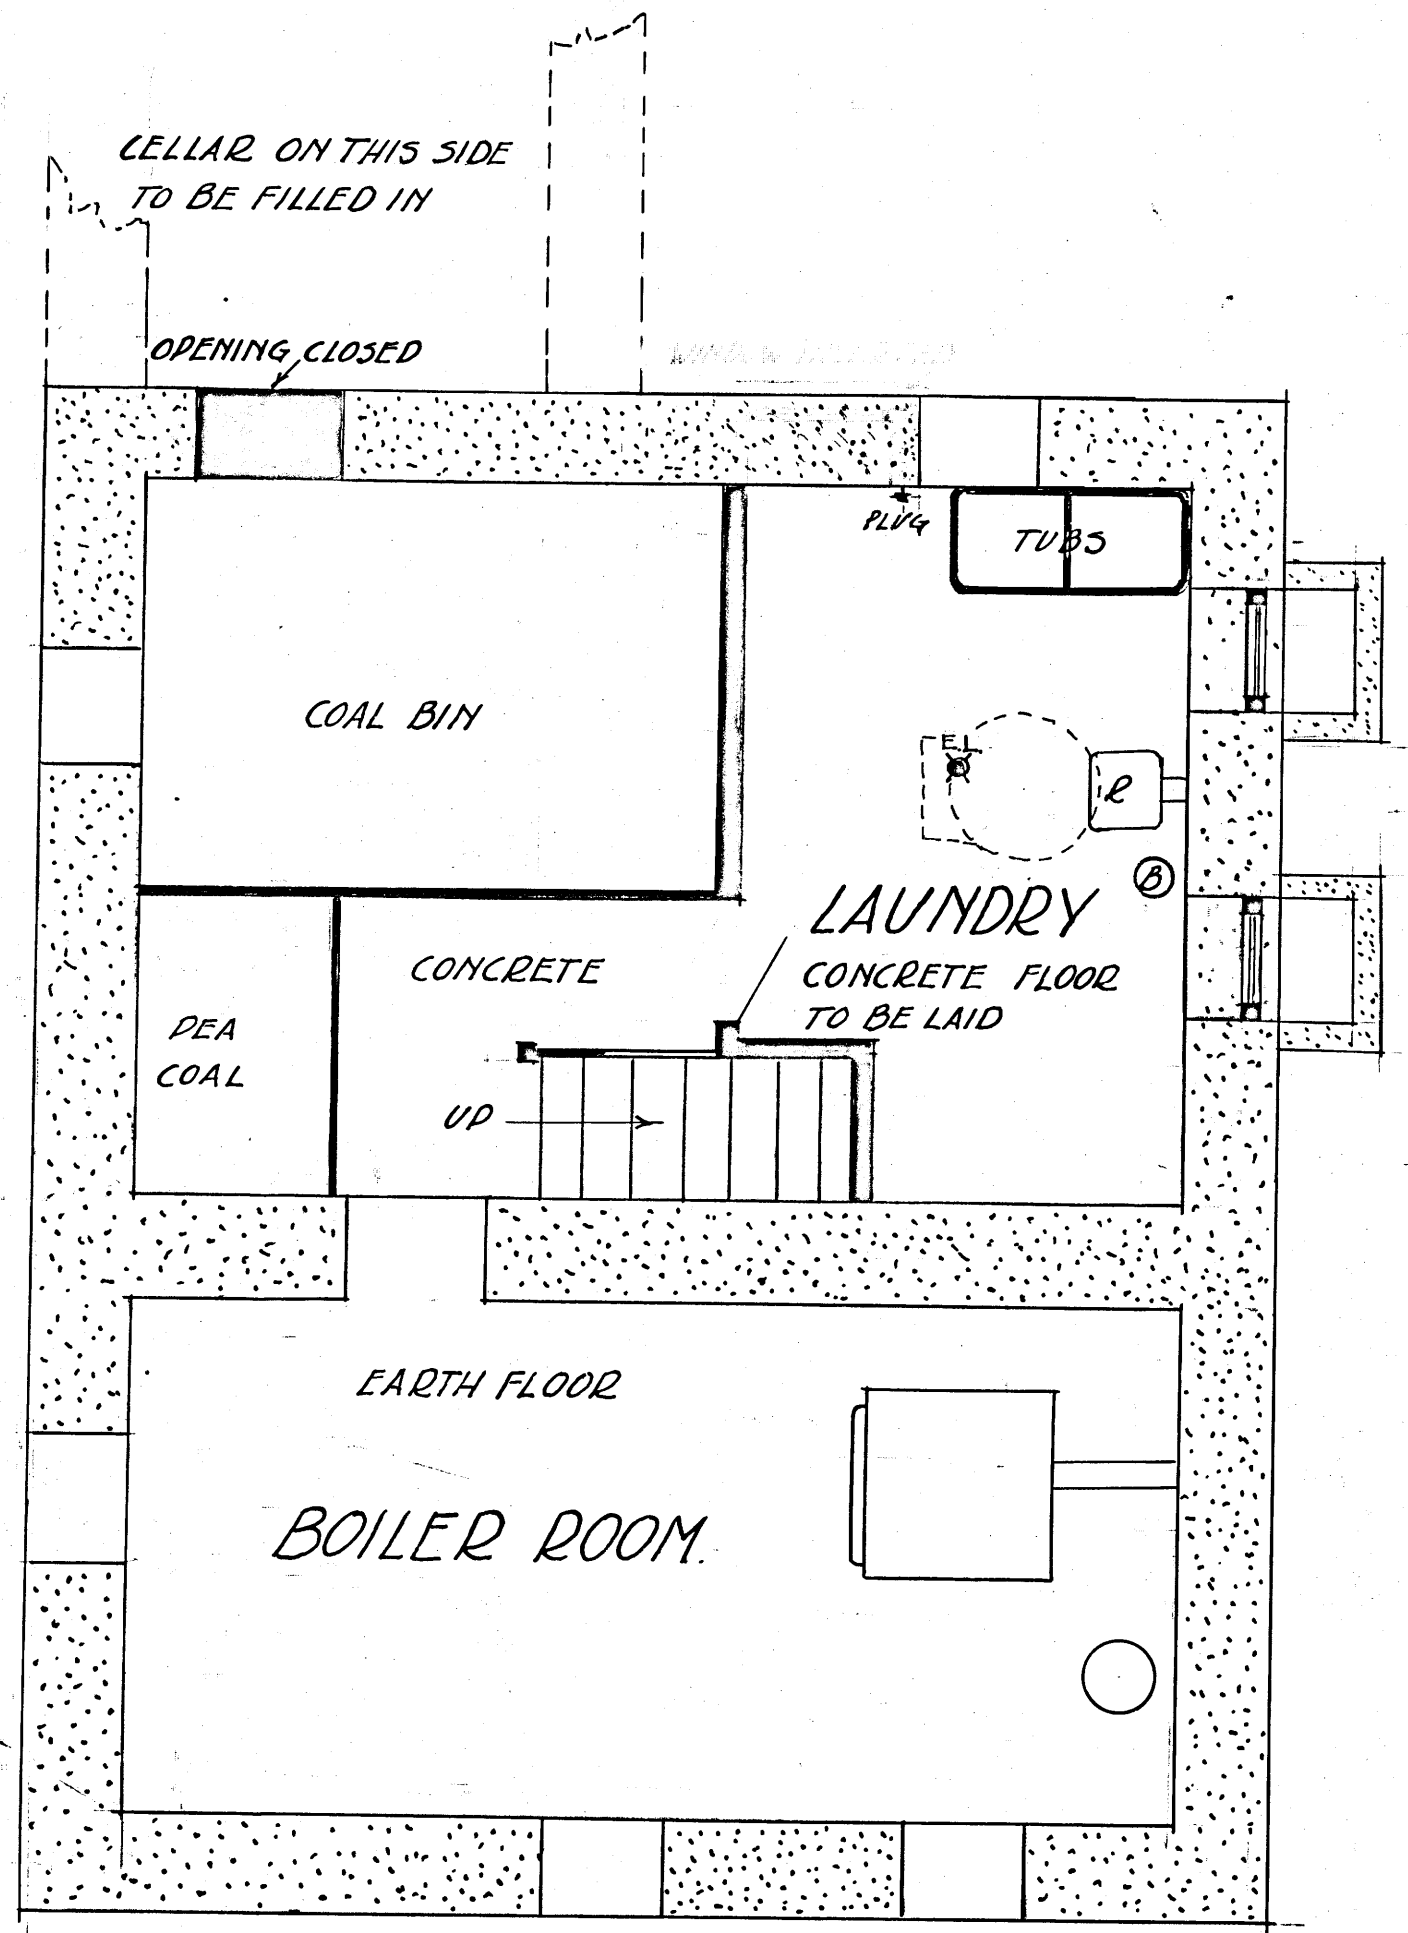

CELLAR

SUPT'S. QUARTERS.
VALLEY FORGE PARK.
4-1. R.S. BURNS.