


DETAILED FEATURES ARE NEW.

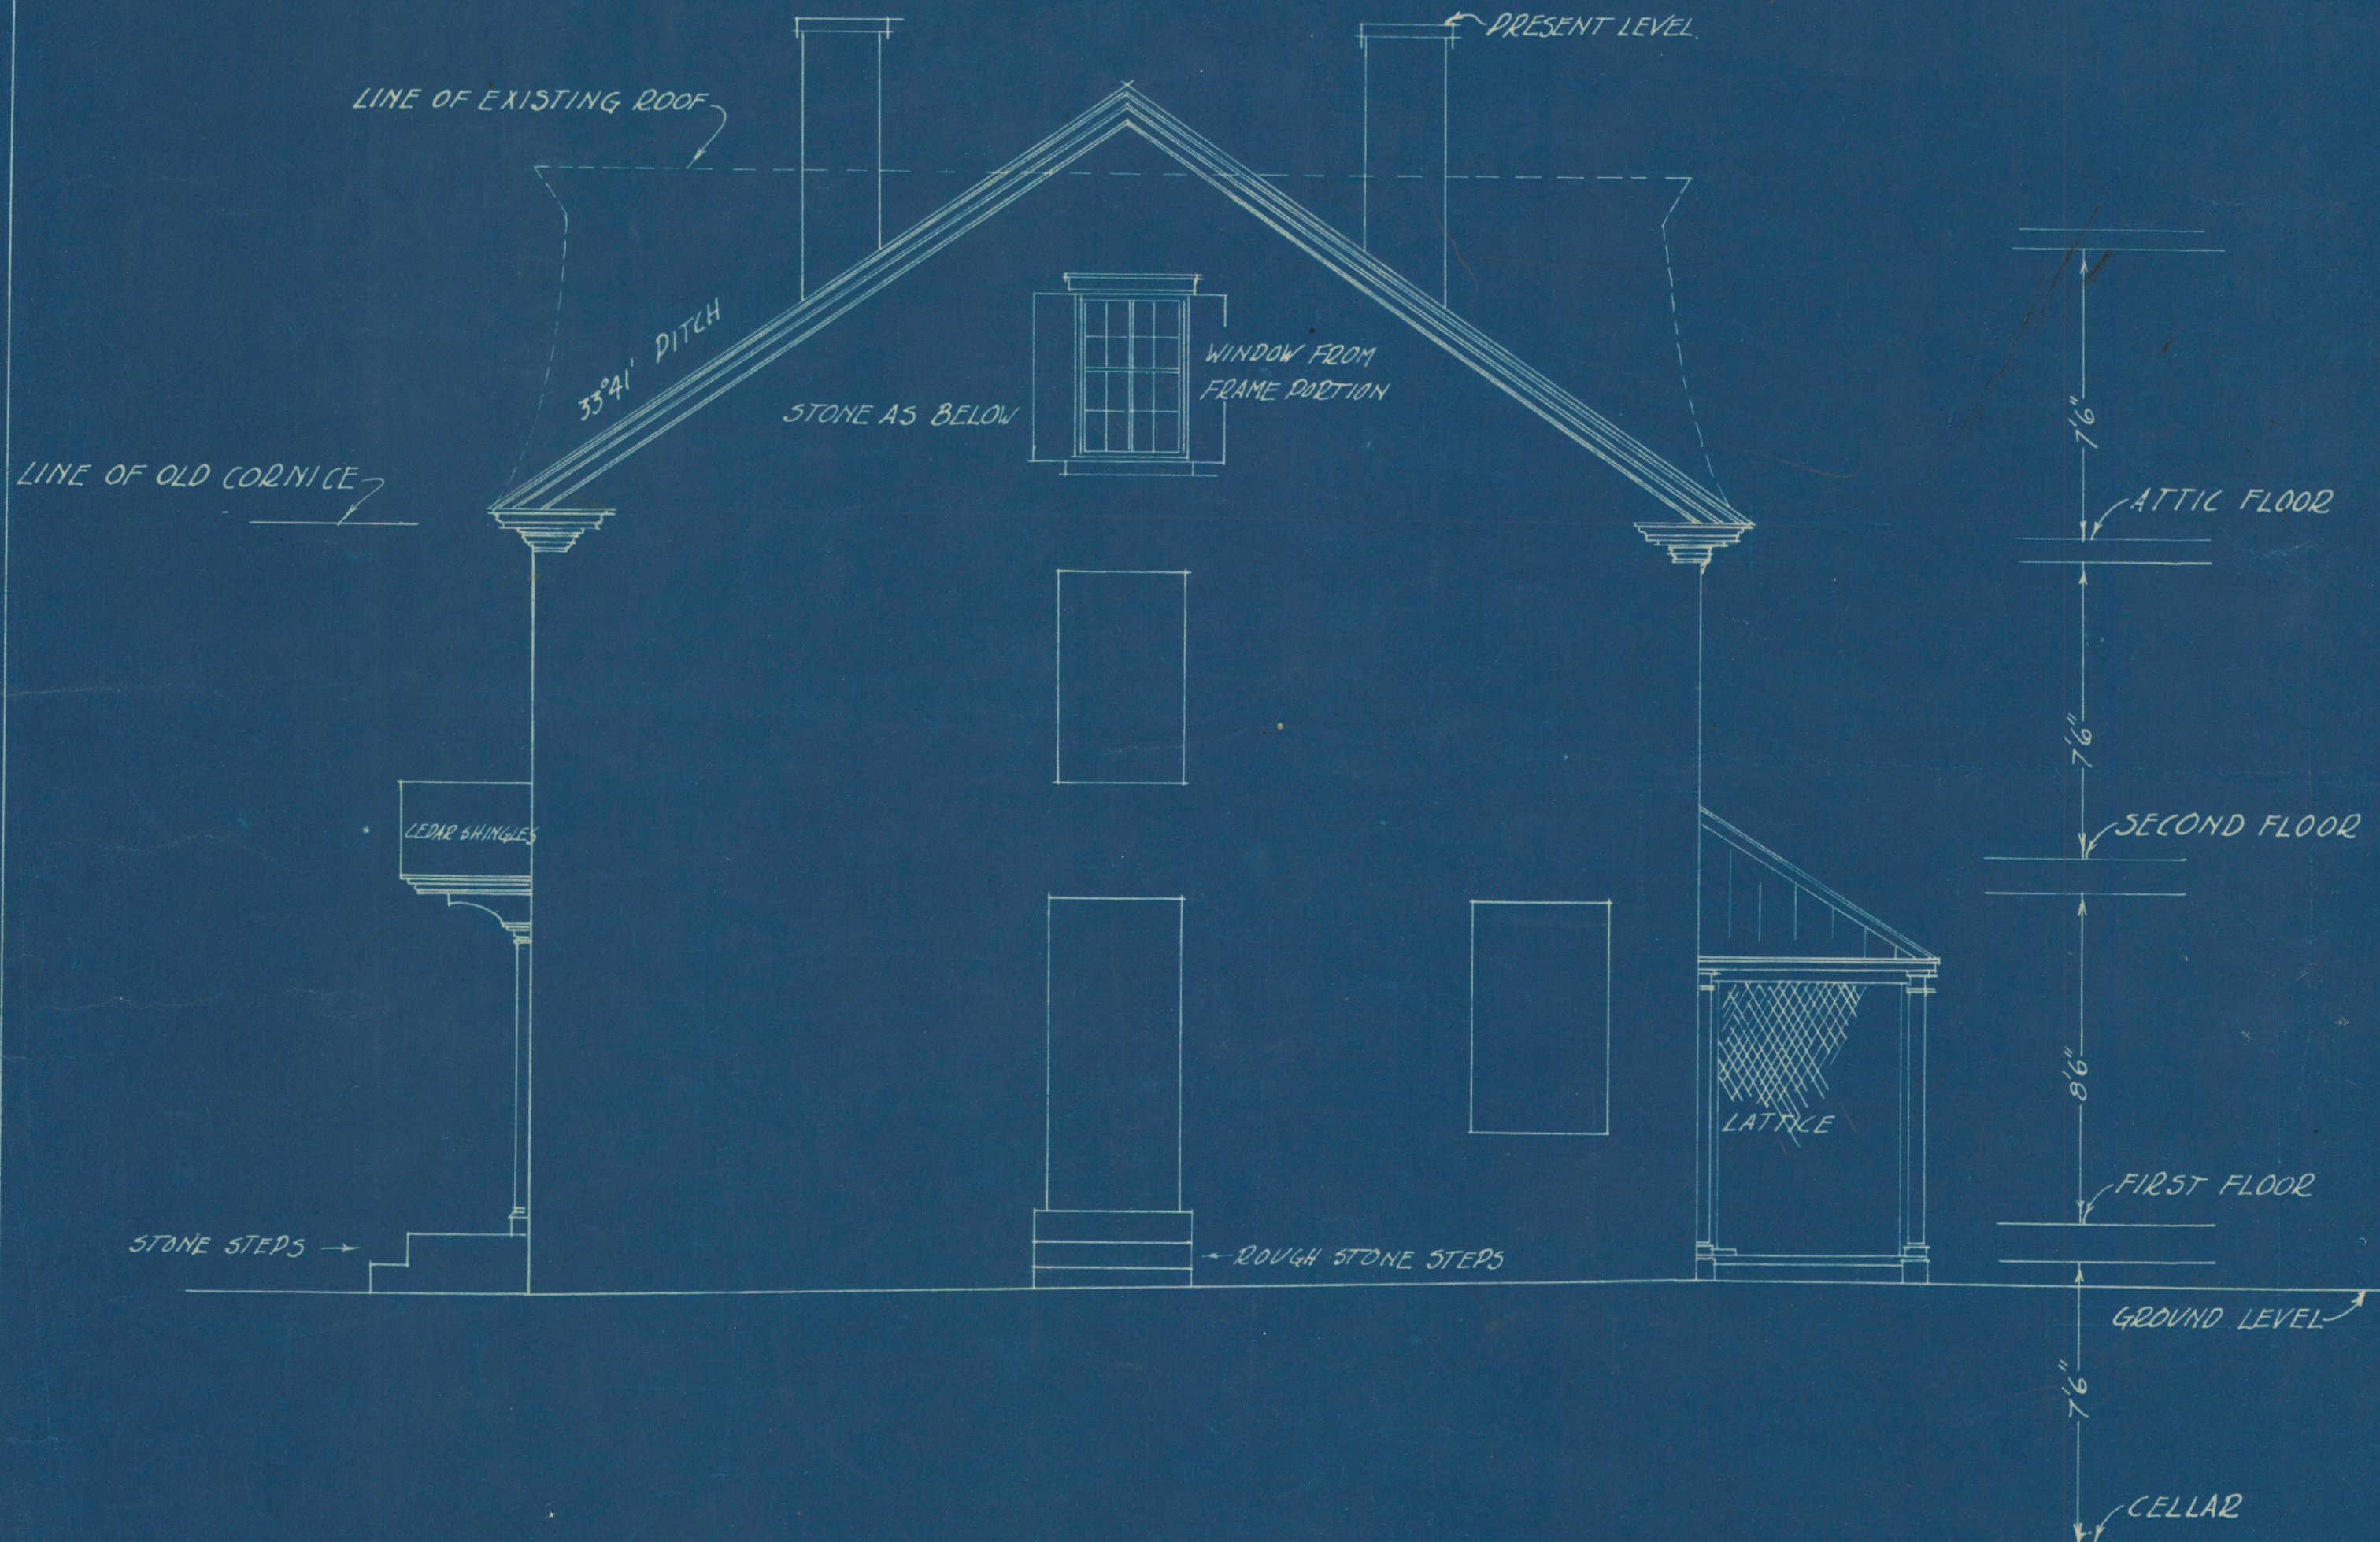

SOUTH ELEVATION

7+77-19-1-3

SUPT'S QUARTERS
VALLEY FORGE PARK
1/4" = 1' R.S. BURNS