


DETAILED FEATURES ARE NEW.

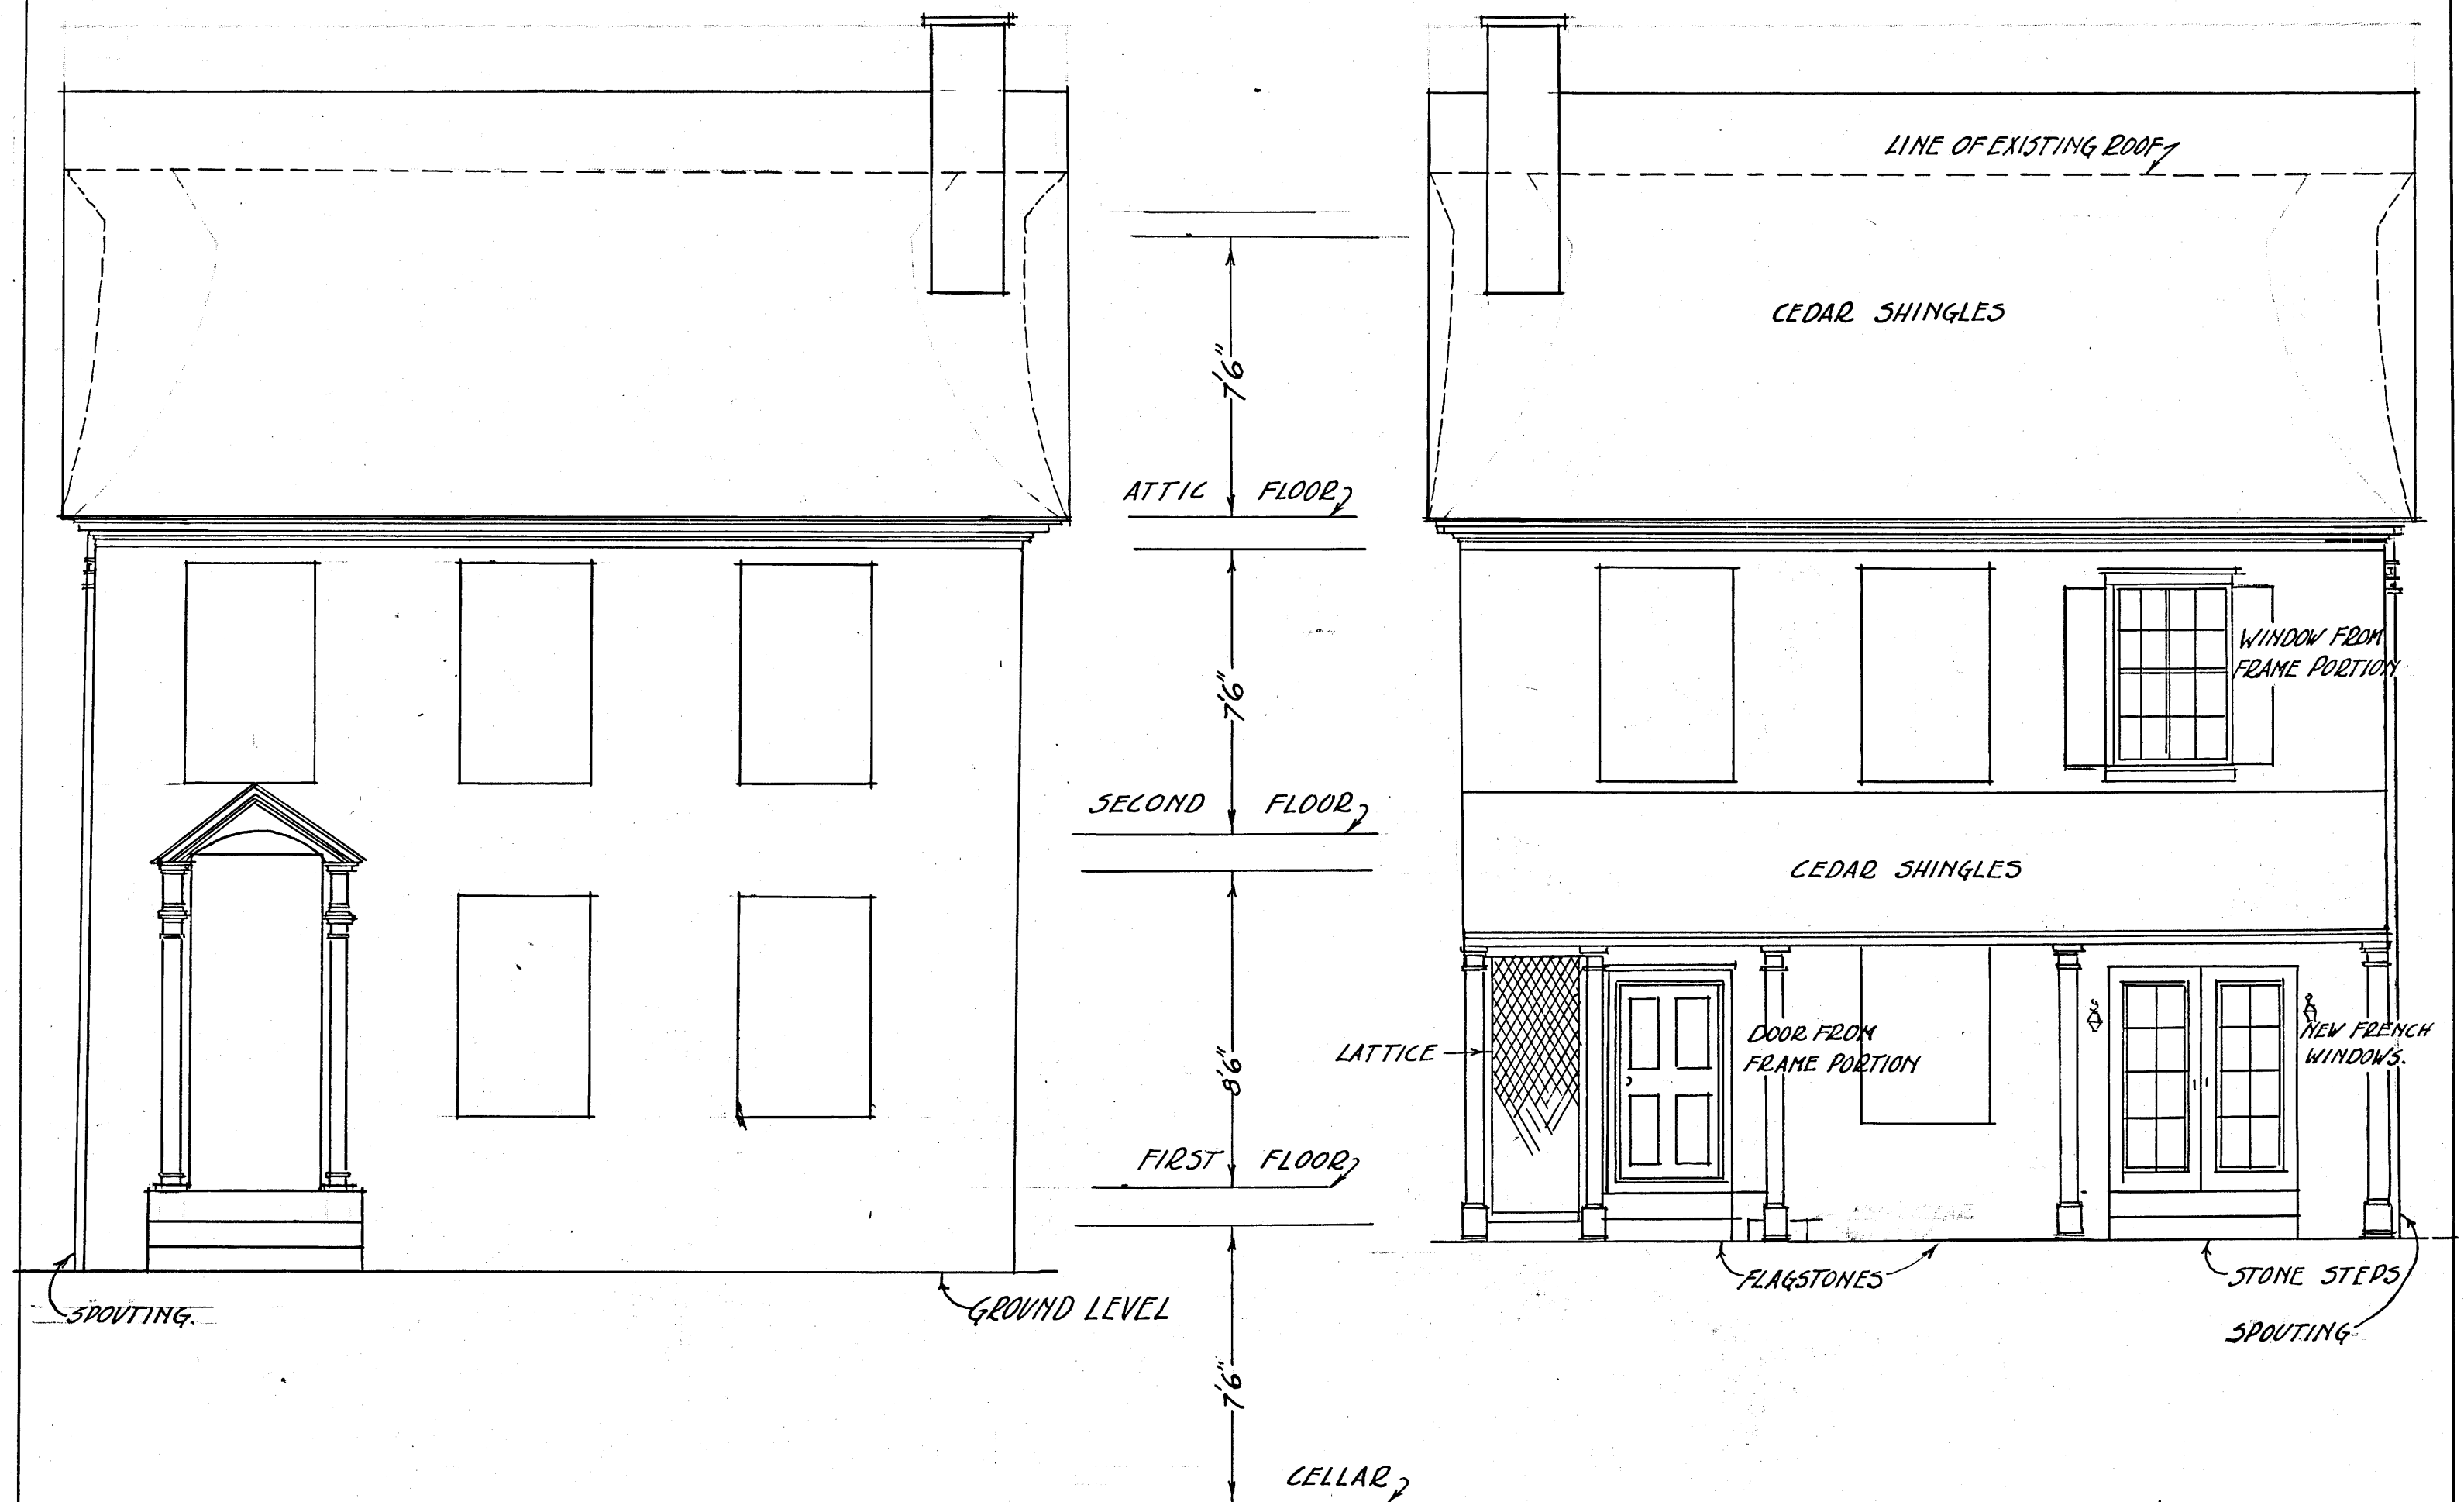

WEST ELEVATION

EAST ELEVATION

SUPT'S QUARTERS
VALLEY FORGE PARK
1/4" = 1'
R.S. BURNS.