



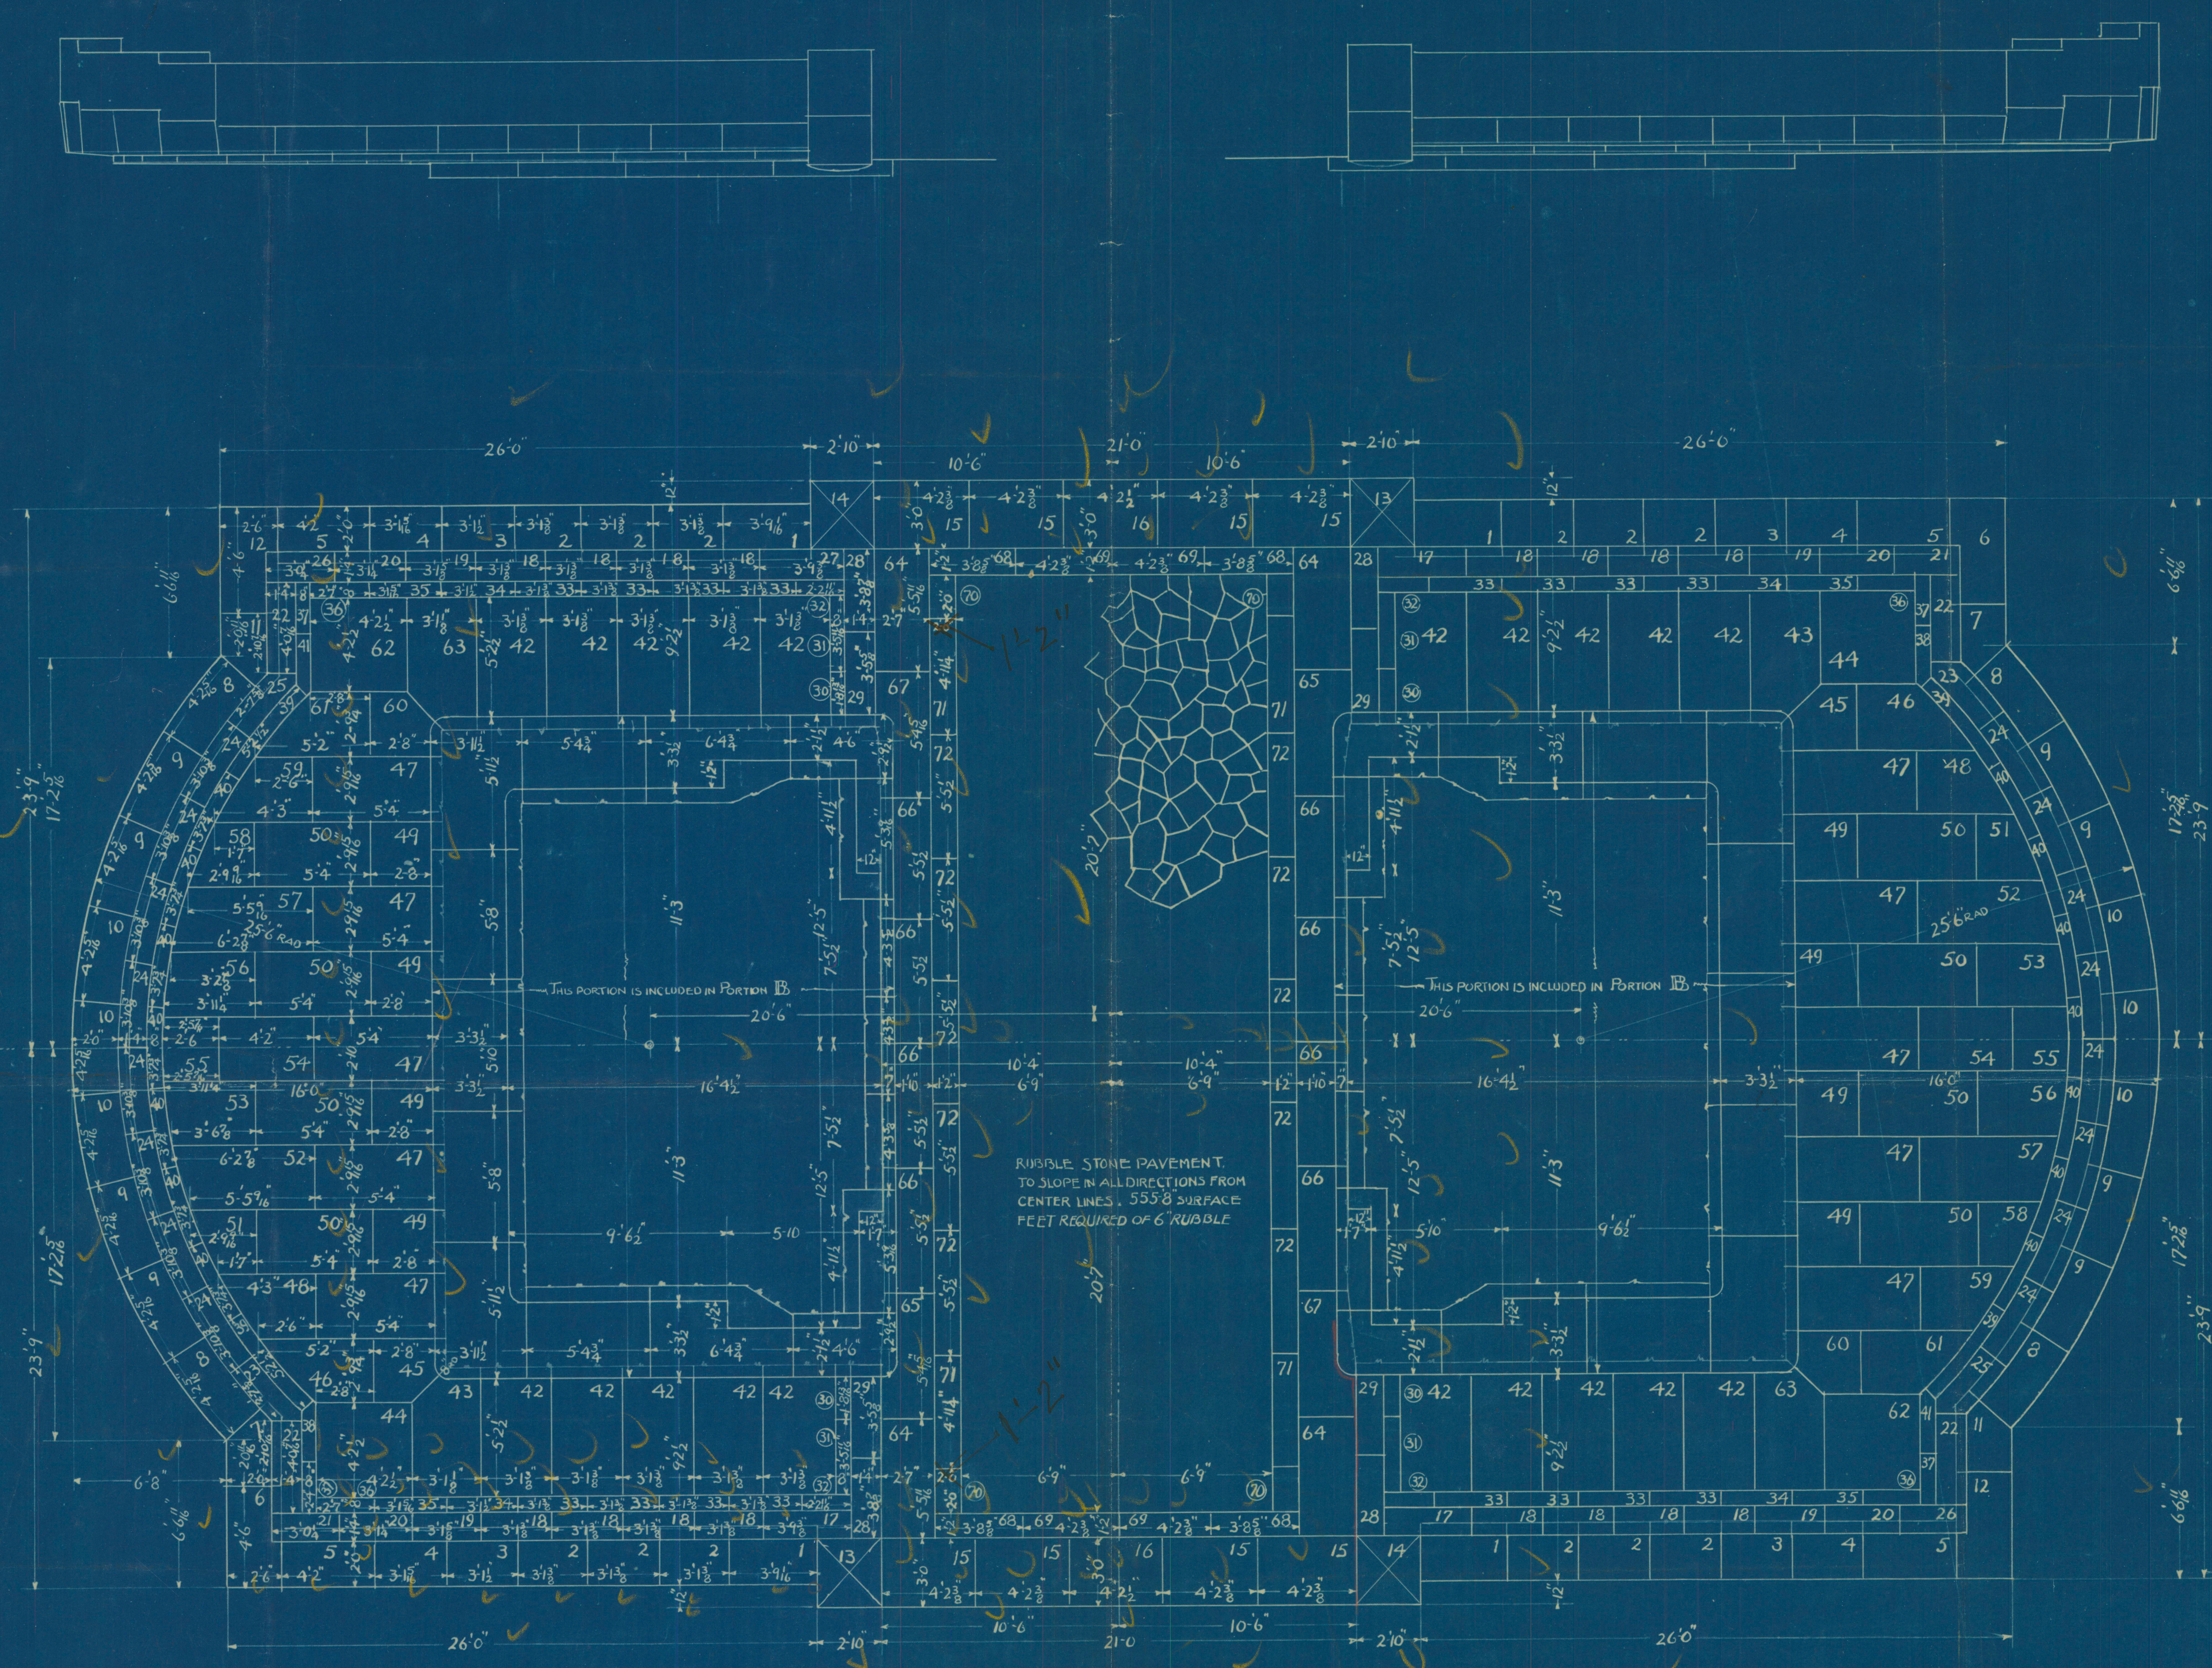

PLAN OF STYLOBATE PLATFORM
PORTION A

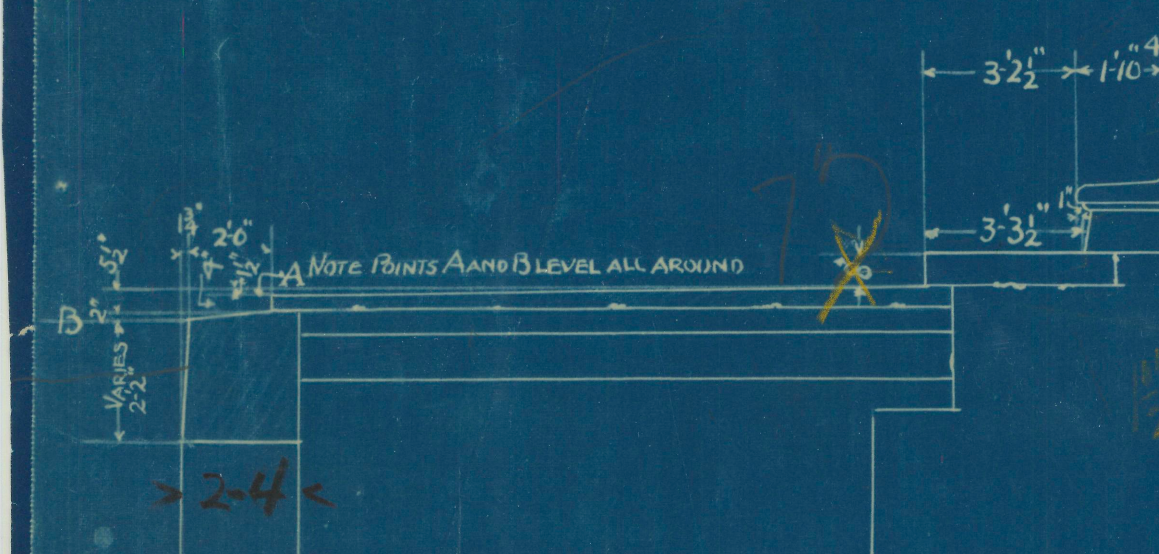

TYPICAL SECTION

SPECIFICATION CUTTING, SPLIT ALL BACKS OF STONES AT
RIGHT ANGLES TO BED. FOR PORTION A ALL EXPOSED
SURFACES TO BE PATEN HAMMERED EQUAL TO FOUR CUT.
SETTING PAINT BACKS TO ONE INCH OF FACE WITH ASPHALTUM.
WEAVY SURFACE OF PLATFORM TO BE OF 6 INCH THICK GRANITE.

SETTING PLAN OF STYLOBATE PLATFORM PORTION A
WASHINGTON MEMORIAL ARCH
VALLEY FORGE PENNA.

PAUL P. CRET ARCHITECT
PHILADELPHIA

SHEET S D 1
THE NORCROSS BROTHERS CO
GRANITE DEPARTMENT
WORCESTER MASS.

THE NORCROSS BROTHERS CO
WORCESTER MASSACHUSETTS

SCALE 4" = ONE FOOT