


MEMORIAL ARCH AT VALLEY FORGE PA.

PAUL P. CRET
ARCHITECT


1930 CHESTNUT ST. PHILA.

Scale $\frac{1}{4}" = 1'-0"$ Date Mar. 26, 12 Sheet No. 4.

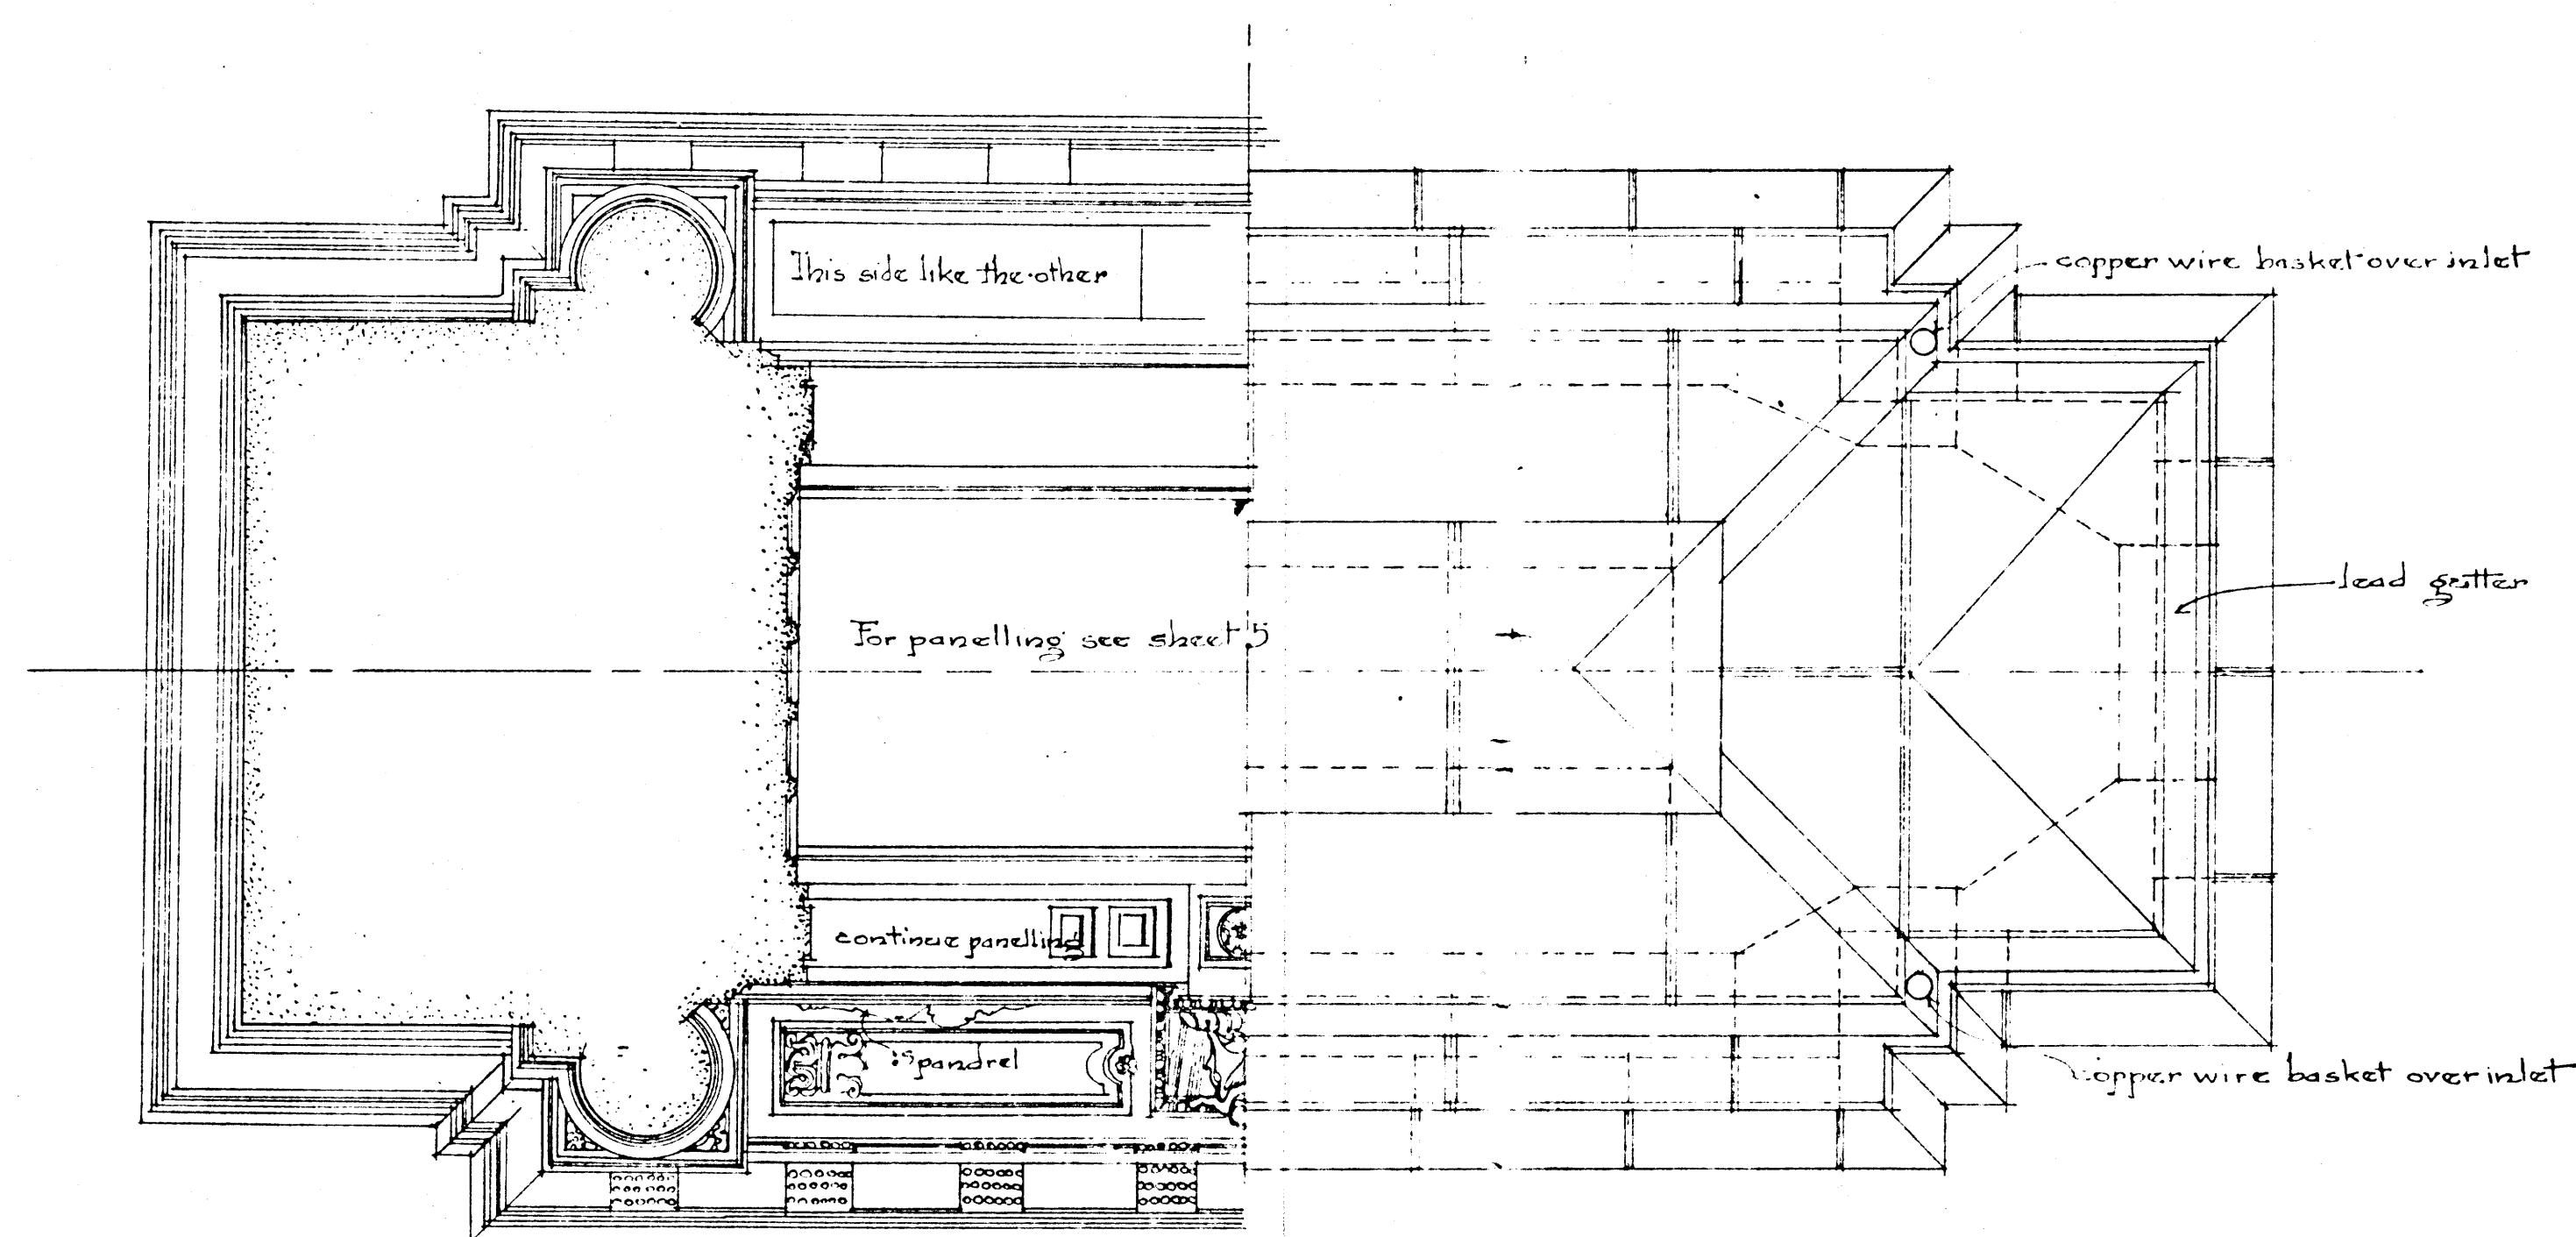

HALF PLAN AT LEVEL OF CENTER OF ARCH
LOOKING UP

HALF PLAN OF ROOF

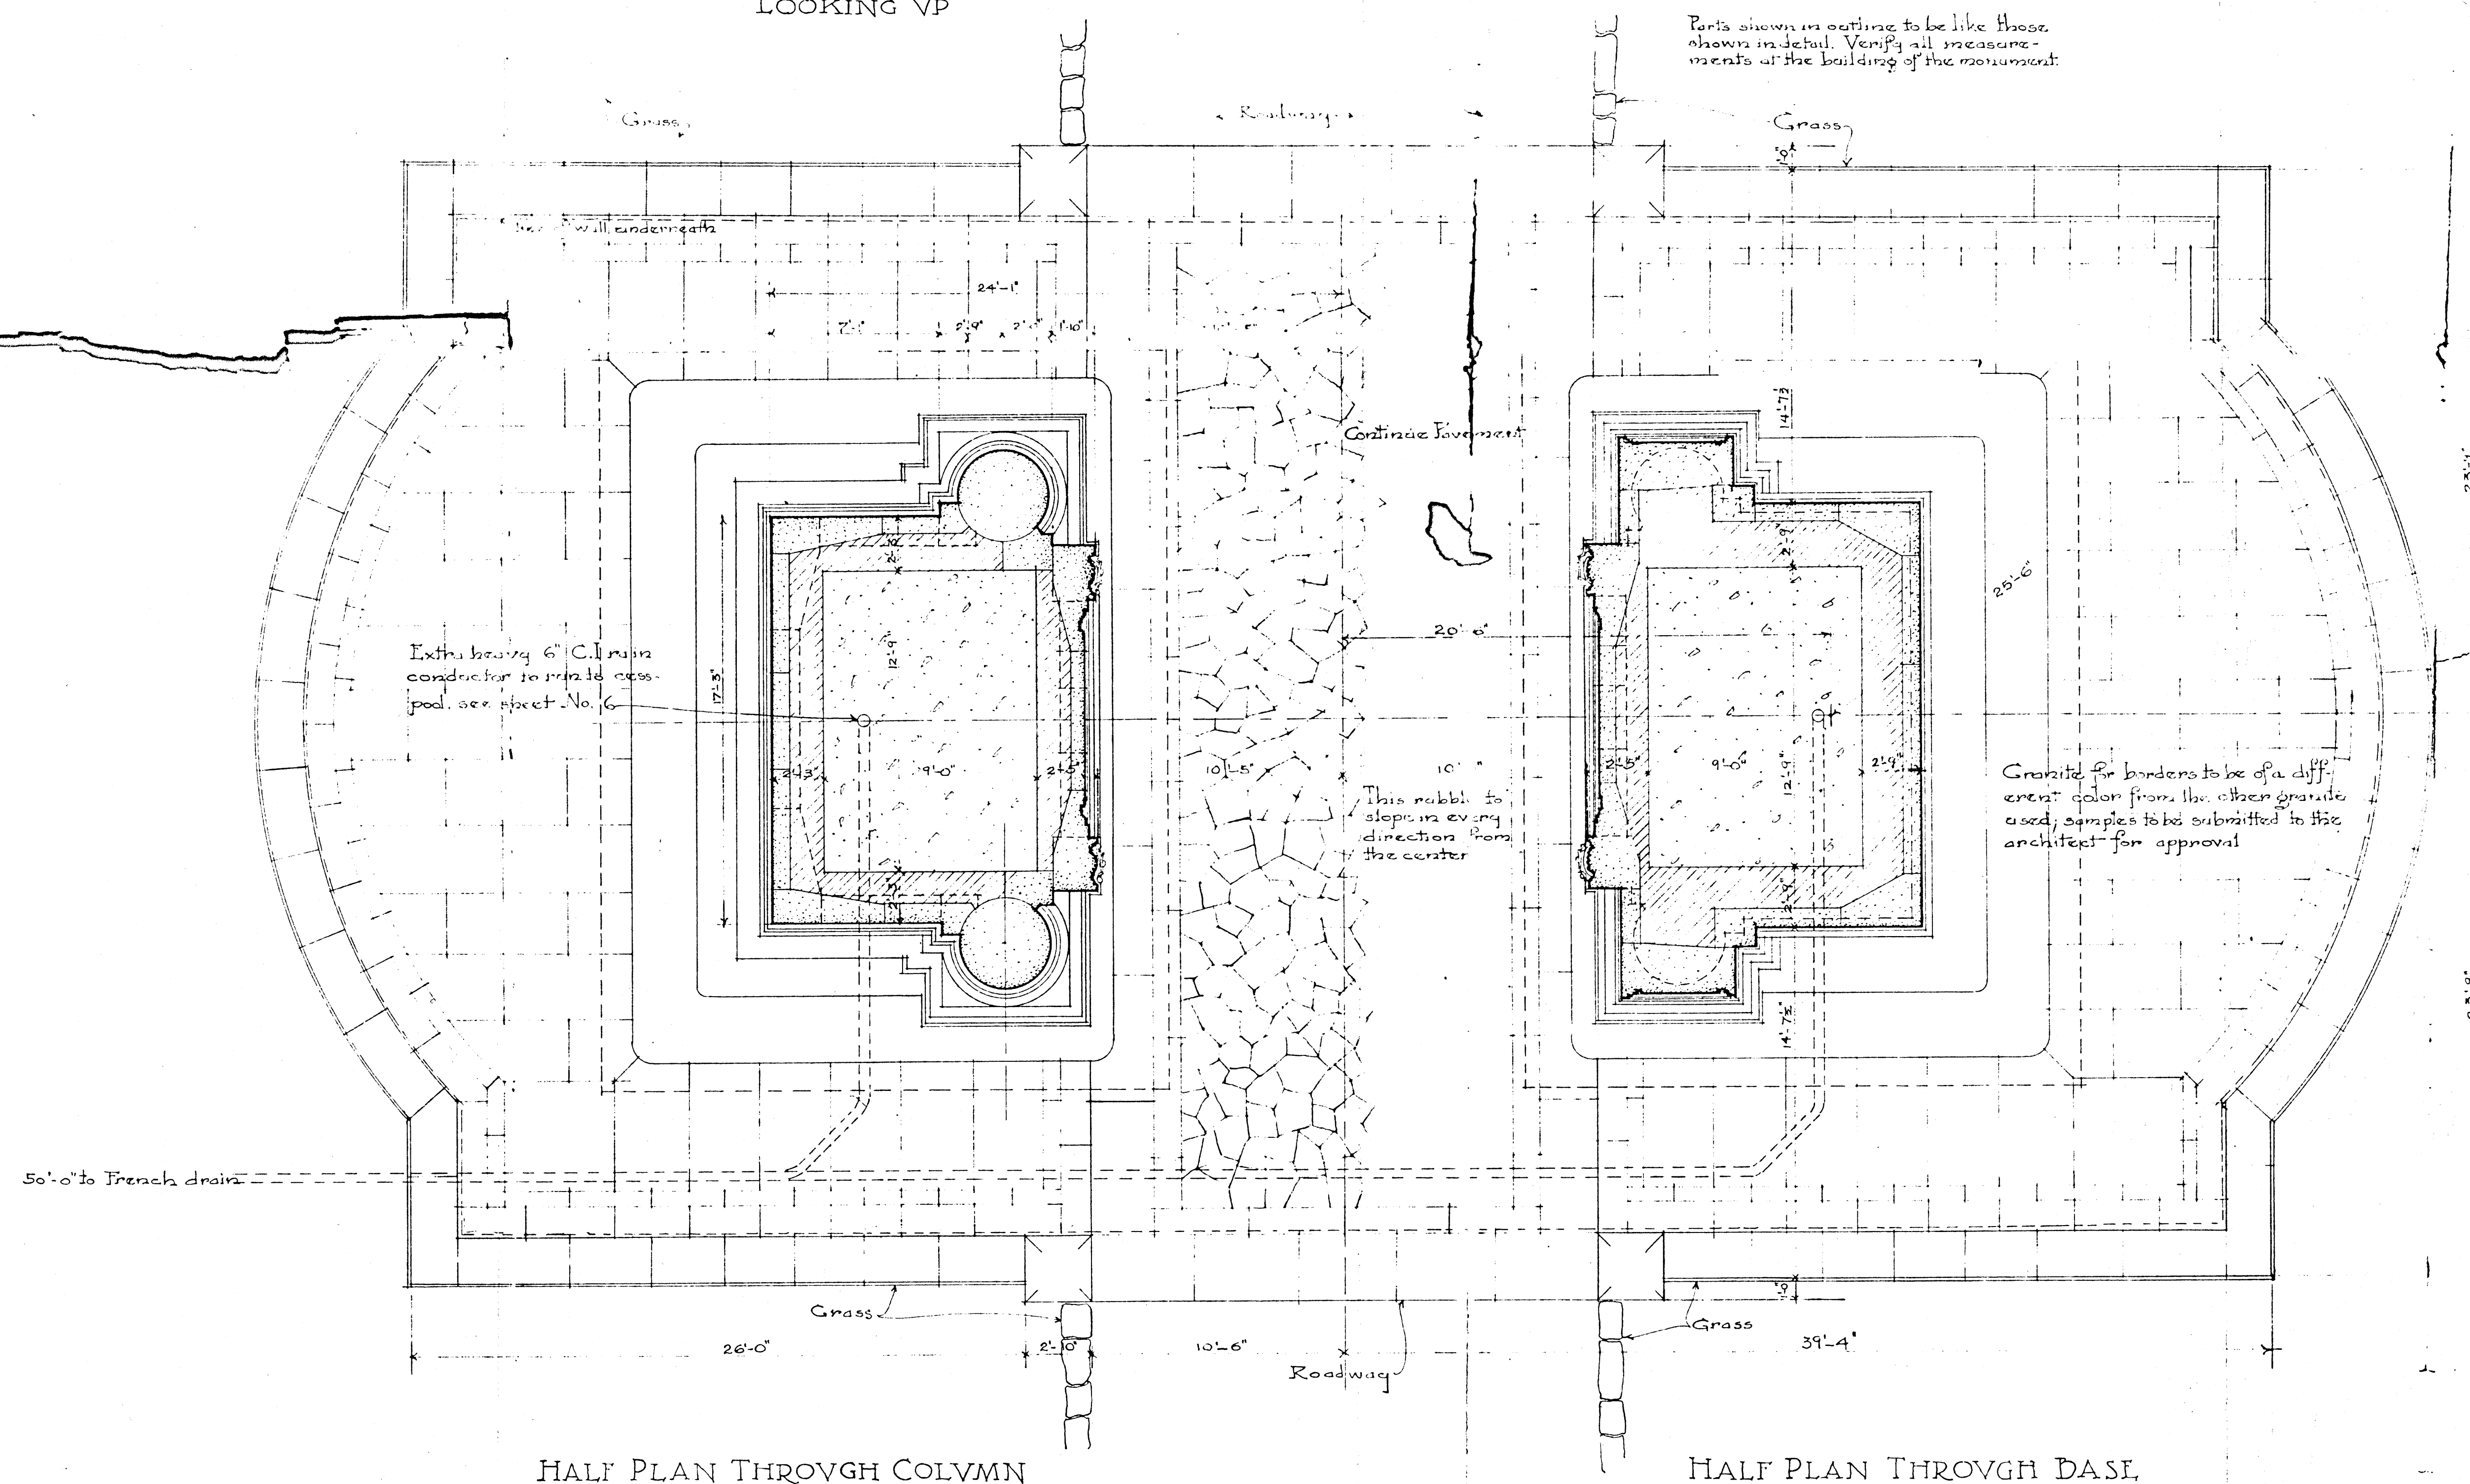

HALF PLAN THROUGH COLUMN

HALF PLAN THROUGH BASE