

**United States Department of the Interior
Heritage Conservation and Recreation Service**

**National Register of Historic Places
Inventory—Nomination Form**

See instructions in *How to Complete National Register Forms*
Type all entries—complete applicable sections



1. Name

historic Beauchamp House (preferred); Long Farm
and/or common Washburn House

2. Location

street & number East side of Old Westover-Marion Road n/a not for publication
city, town Westover vicinity of First congressional district
state Maryland code 24 county Somerset code 039

3. Classification

Category	Ownership	Status	Present Use
<input type="checkbox"/> district	<input type="checkbox"/> public	<input checked="" type="checkbox"/> occupied	<input type="checkbox"/> agriculture
<input checked="" type="checkbox"/> building(s)	<input checked="" type="checkbox"/> private	<input type="checkbox"/> unoccupied	<input type="checkbox"/> commercial
<input type="checkbox"/> structure	<input type="checkbox"/> both	<input type="checkbox"/> work in progress	<input type="checkbox"/> educational
<input type="checkbox"/> site	Public Acquisition	Accessible	<input checked="" type="checkbox"/> private residence
<input type="checkbox"/> object	<input type="checkbox"/> in process	<input checked="" type="checkbox"/> yes: restricted	<input type="checkbox"/> religious
	<input type="checkbox"/> being considered	<input type="checkbox"/> yes: unrestricted	<input type="checkbox"/> scientific
	<input checked="" type="checkbox"/> not applicable	<input type="checkbox"/> no	<input type="checkbox"/> transportation
			<input type="checkbox"/> other:

4. Owner of Property

name Dr. Wilcomb E. Washburn
street & number 2122 California Street, N. W.
city, town Washington n/a vicinity of D. C. state 20008

5. Location of Legal Description

courthouse, registry of deeds, etc. Somerset County Register of Deeds
street & number Somerset County Courthouse
city, town Princess Anne state Maryland 21853

6. Representation in Existing Surveys

title Maryland Historical Trust
Historic Sites Inventory has this property been determined eligible? yes no
date 1967 federal state county local
depository for survey records Maryland Historical Trust, 21 State Circle
city, town Annapolis state Maryland 21401

7. Description

Condition
 excellent deteriorated
 good ruins
 fair unexposed

Check one
 unaltered
 altered

Check one
 original site
 moved date n/a

Describe the present and original (if known) physical appearance

Number of Resources		Number of previously listed
Contributing	Noncontributing	National Register properties
<u> 1 </u>	<u> 0 </u> buildings	included in this nomination: <u> 0 </u>
<u> 0 </u>	<u> 0 </u> sites	
<u> 0 </u>	<u> 3 </u> structures	Original and historical functions
<u> 0 </u>	<u> 0 </u> objects	and uses: agricultural and residential
<u> 1 </u>	<u> 3 </u> Total	

DESCRIPTION SUMMARY:

The Beauchamp House is a 1½-story brick-ended hall/parlor frame house standing at the head of the Annemessex River near Westover in Somerset County, Maryland. The main house was built in two stages, beginning with a c. 1710-1730 hall plan house. During the second half of the 18th century, the structure was enlarged by the addition of two downstairs rooms, each heated by a corner fireplace. Around the turn of the 18th century, the two rooms were consolidated to one with the removal of the middle partition and the consolidation of two hearths into one. During the second quarter of the 19th century, a 1½-story frame kitchen wing was attached to the south gable end. One of the most notable features of this important house is the glazed diaper pattern on the north gable end. The interior is significant as well with most of its 18th-century woodwork in place.

9. Major Bibliographical References

S-62

See Continuation Sheet No. 8

10. Geographical Data

Acreege of nominated property approximately 18 acres

Quadrangle name Kingston, Maryland

Quadrangle scale 1:24,000

UMT References

A	1 8	4 3 8	2 2 0	4 2 1 5	9 8 0
	Zone	Easting		Northing	

B	1 8	4 3 8	1 2 0	4 2 1 5	6 8 0
	Zone	Easting		Northing	

C	1 8	4 3 7	8 8 0	4 2 1 5	8 6 0
---	-----	-------	-------	---------	-------

D	1 8	4 3 8	0 2 0	4 2 1 6	1 2 0
---	-----	-------	-------	---------	-------

E					
---	--	--	--	--	--

F					
---	--	--	--	--	--

G					
---	--	--	--	--	--

H					
---	--	--	--	--	--

Verbal boundary description and justification

See Continuation Sheet No. 8

List all states and counties for properties overlapping state or county boundaries

state	code	county	code
n/a			

state	code	county	code

11. Form Prepared By

name/title Paul Touart - Architectural Historian

organization Somerset County Historical Trust date 10/20/83

street & number 424 North Somerset Avenue telephone home (301) 651-1094

city or town Princess Anne state Maryland 21853

12. State Historic Preservation Officer Certification

The evaluated significance of this property within the state is:

national state local

As the designated State Historic Preservation Officer for the National Historic Preservation Act of 1966 (Public Law 89-665), I hereby nominate this property for inclusion in the National Register and certify that it has been evaluated according to the criteria and procedures set forth by the Heritage Conservation and Recreation Service.

State Historic Preservation Officer signature *J. Mitchell* 7-5-84

title STATE HISTORIC PRESERVATION OFFICER date

For HCERS use only	
I hereby certify that this property is included in the National Register	
<i>Meloree Byrum</i>	Entered in the National Register date 8/9/84
Keeper of the National Register	
Attest:	date
Chief of Registration	

**United States Department of the Interior
National Park Service**

**National Register of Historic Places
Inventory—Nomination Form**

For NPS use only
received
date entered AUG 9 1984

Continuation sheet Beauchamp House Somerset County, Maryland Item number 7 Page 1

GENERAL DESCRIPTION:

The "Beauchamp House" (also known as the "Edwin M. Long Farm" and the "Washburn House") is located on the east side of the old Westover-Marion Road, .6 of a mile south of Turkey Branch Road and one mile south of the Maryland Route 413 intersection at Westover. The early 18th-century 1½-story frame house with brick gable ends faces west with the roof axis running north/south.

Despite the structure's relatively uniform exterior, the main house was built in two stages, beginning with a c. 1710-1730 one-room plan dwelling with chamber above (north half of main house). Within the second half of the 18th century, the structure was enlarged by the addition of two downstairs rooms, each heated by a corner fireplace. The footings for each hearth are located in the crawl space under the house. Around the turn of the 19th century, the two rooms were converted to one with the removal of the middle partition and the consolidation of two hearths into one. Finally, a 1½-story frame kitchen wing was attached during the second quarter of the 19th century.

Standing on a raised brick foundation, the two-room plan structure is covered by a steeply pitched roof, half sheathed with wood shingles and half by asphalt tile shingles. A boxed cornice with bed and crown moldings stretches across the foot of the roof, while the gable ends are finished with a plain bargeboard.

The front and back walls of the main block are covered with a combination of beaded weatherboards and flush shiplap siding, while each gable end is laid in Flemish bond. One of the most notable features of this house is the glazed brick diaper pattern on the north gable end. Interior end brick chimneys rise from each gable and are finished with corbelled caps.

The west elevation is three bays across with a center six-panel door flanked by 9/9 sash windows. A pair of 2/2 sash gabled dormers pierce the west roof slope as well as the east slope. A cellar window in the north bay has been bricked up. The late 19th-century front porch rests on brick piers with the roof supported by turned posts. The porch covers the southern two bays of the main house.

The north gable end Flemish bond wall is divided by a sawtooth belt course and high-lighted by the brick diaper pattern. Two central diamonds in the design are solid glazed headers. Three small gable windows have been bricked up; two in the first floor and one in the half-story.

The east side is partially covered by the centrally located single story bathroom wing. A 6/6 sash window pierces each side, and a rear door is located on the east end.

**United States Department of the Interior
National Park Service**

**National Register of Historic Places
Inventory—Nomination Form**

For NPS use only
received
date entered AUG 9 1984

Continuation sheet Beauchamp House Item number 7 Page 2
Somerset County, Maryland

GENERAL DESCRIPTION (continued)

The south gable end brick wall is largely covered by the 1½-story frame kitchen wing and its shed additions. Unlike the north end, the south end wall has random glazed headers and a standard belt course. A 9/9 sash window occupies the right bay.

The 1½-story kitchen wing is three bays across by one room deep with a shed porch on the front and an enclosed shed to the rear. Wide shed dormers with three over three sash are located on each roof slope.

Presently, the main house is divided into two rooms with the primary room or "hall" measuring 16' by 18'. The north wall of the main room is fully paneled with a glazed-door closet to the left of the hearth and an enclosed winder stair to the right. A four-panel door separates the winder stair from the straight flight of five steps which protrudes into the room. The present handrail is a replacement. Located beneath the stair and behind a two-panel door with strap hinges is a small closet. It is evident from the measured drawings of the hearth wall and the location of two obsolete gable end windows, which previously lighted the hall, that the raised paneling was inserted at a later date; probably around the mid 18th century. The side walls and partition are plastered and finished with beaded baseboard and molded chair rail (see profile). The floor joists are exposed and finished with an ogee corner molding. These "first period" floor joists measure 6" by 4½" and date to the c. 1710-1730 period of construction. In contrast, the floor joists in the adjacent room measure 5½" by 3½" and are finished with a standard bead on each corner. The marked difference in size as well as finish is another indication of two periods of 18th century construction.


The second room measures 13'6" by 18' and is separated from the hall by a plastered stud partition and raised six-panel door. Chair rail, baseboard and surround moldings follow third quarter of the 18th-century profiles. The turn of the 18th-century mantel consists of a heavily molded mantel shelf, a plain frieze and a molded hearth surround. A scar on the wall surface and chair rail of the partition provides evidence for the location of the removed wall (see drawing).

The second floor is divided in the same manner as the first floor with a stud partition. Located in the south room is a small access panel which opens into the crawl space above the collar beams. The common rafter roof system is distinguished by the fact that the lapped rafters over the initial house are joined at the peak by wrought nails whereas the rafters above the addition are fastened with wooden pins (another indication of two periods of construction within the main house).

See Continuation Sheet No. 3

**United States Department of the Interior
National Park Service**

**National Register of Historic Places
Inventory—Nomination Form**

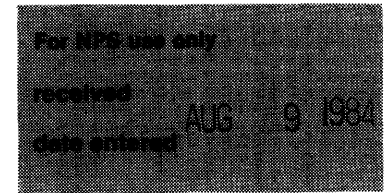

Continuation sheet Beauchamp House Item number 7 Page 3
Somerset County, Maryland

GENERAL DESCRIPTION (continued)

The 1½-story kitchen wing is simply finished. A partially enclosed stair rises in the southwest corner. Due to the fact the kitchen was built on ground level, a short flight of stairs in the northeast corner provides access from the kitchen to the main house. The room above the kitchen is finished in an ordinary manner without notable details.

Standing south of the house are three dilapidated farm buildings including a barn, a corn crib, and a wood shed. The barn appears to date from the turn of the 20th century, but contains reused members from an earlier structure. The corn crib is a rectangular frame structure with vertical slats. The wood shed is a simple frame building with a shed roof. These structures do not contribute to the significance of the resource.

Immediately surrounding the house and the aforementioned outbuildings is a shaded lawn. Within twenty yards to the north, east, and west are plowed fields and to the south, a small woods. The south branch of the Annemessex River runs to the south and east of the dwellings.

**United States Department of the Interior
National Park Service**

**National Register of Historic Places
Inventory—Nomination Form**

For NPS use only
received
date entered AUG 9 1984

Continuation sheet Beauchamp House Somerset County, Maryland Item number 8 Page 4

HISTORY AND SUPPORT

Extensive research concerning the land on which the Beauchamp House stands indicates the tract, known by the name "Puzzle,"¹ consists of three portions of neighboring land surveys, namely "Johnston," "Contention," and "Discovery." The exact parcel on which the nominated house was erected and its exact date of construction are not known, but it is thought the c.1710-1730 story-and-a-half house stands on the parcel known as "Discovery," which is located on the north side of the head of the Annemessex River.

The initial survey of "Discovery" was patented in 1668 to George Johnson.² He owned the 150-acre tract until William Planner, Sr. bought the property in 1695.³ It is thought William Planner, Sr. lived on a tract known as "Cheap Price" at the mouth of the Annemexxes River. Evidently, William Planner, Sr. allowed his son, William Jr., to live on the "Discovery" tract until senior's death around 1710.⁵ As the executor, William Planner, Jr. took steps to settle his father's estate. In a 1711 deed between William Planner, Jr. and Joshua Kennerly, Planner sells "Discovery" for 4000 lbs of tobacco with consideration that he move from the property.⁶ Joshua Kennerly of Dorchester County retained the "Discovery" tract until 1727 when he sold the land to Edmund Beauchamp, Jr.⁷ Considering the fact that Edmund Beauchamp, Jr. inherited part of his father's plantation, it appears the adjacent tract of "Discovery" was purchased as additional land due to its proximity to the Beauchamp land known as "Contention." Edmund Beauchamp, Jr.'s son, William, evidently ended up living on the property. He is listed in the land records as a blacksmith. William Beauchamp purchased another part of the "Discovery" tract from his brother, Robert, on April 1, 1745.⁸ This parcel of land is described as.

. . . beginning at a marked Red Oak tree standing on the dam side at the upper end of the plantation where the said William Beauchamp now lives . . .⁹

However, on the same day, April 1, 1745, William Beauchamp transferred the composite tract, then called "Puzzle," to William Jones (carpenter) for 25 and 2000 lbs. of tobacco.¹⁰

With three different owners between 1695 and 1730, it is difficult to establish an undisputed builder for the initial c. 1710-1730 portion of this hall/parlor house. As the information stands, it was probably built for William Planner, Jr. between 1695 and 1711 or after 1727 by William Beauchamp. Joshua Kennerly seems to be an unlikely candidate due to his Dorchester County residency.

**United States Department of the Interior
National Park Service**

**National Register of Historic Places
Inventory—Nomination Form**

For NPS use only
received
date entered AUG 9 1988

Continuation sheet Beauchamp House Somerset County, Maryland Item number 8 Page 5

HISTORY AND SUPPORT (continued)

William Jones sold "Puzzle" in 1753 to William Beauchamp's cousin and old neighbor, Isaac Beauchamp (planter).¹¹ Since Isaac Beauchamp had inherited from his father, Thomas, part of the plantation called "Contention," it appears "Puzzle" was a subordinate tract given over to Isaac Beauchamp's son, Thomas, and his wife, Jane Beauchamp. Isaac Beauchamp's will of 1777 helps to sort out at least two adjacent Beauchamp houses. To his wife Sarah, Isaac left free use of his dwelling house and plantation. To his son, Thomas, Isaac bequeathed,

. . . the plantation where he (Thomas) now lives and then to grandson Thomas . . . land divided from whereon I now live by a road leading from Thomas King's mill dam to Jesse Lister's and lying on the easternmost side of the said road. . .¹²

Evidently, Thomas Beauchamp died between 1777 and 1783 for his widow, Jean (Jane) Beauchamp, was assessed in 1783 for a "midling good dwelling house, kitchen, barn, and other houses, a tract called 'Puzzle' and another parcel known as 'Remnant'.¹³ With Jane Beauchamp's death shortly after, the property passed to Thomas and Jane's son, Thomas, as directed by Isaac.¹⁴ Thomas Beauchamp of Great Annesmessex Hundred was assessed in 1798 for,

. . . 1 dwelling house built of wood one storey high 30 feet by 18 feet 5 windows 5½ feet by 2 feet 4 dormant windows 2½ feet by 2½ feet, 1 kitchen 18 feet square, 1 milk house 8 feet square . . .¹⁵

Thomas Beauchamp's land assessment in 1798 included,


. . . 4 tracts of land called-Remnant, 13 acres-Puzzel, 90 acres-Flatland Marsh, 50 acres-part of Hartford Broad Oak and part of Catlin Venture, 41 acres-in the whole 194 acres on which are one blacksmith's shop and one small log house . . .¹⁶

In addition, Thomas Beauchamp owned ten slaves, five of which were between 12 and 15 years old.¹⁷

Interestingly, the blacksmith's shop listed in the land assessment suggests a strong connection with blacksmith, William Beauchamp (Thomas' grandfather's cousin), who owned the property in the second quarter of the 18th century. Thomas Beauchamp's will was proved on February 11, 1815, which devised to his son Thomas G. Beauchamp,

. . . all the land wheron I now live . . . including all the lands lying to the westward side of the said road . . .¹⁸

**United States Department of the Interior
National Park Service
National Register of Historic Places
Inventory—Nomination Form**

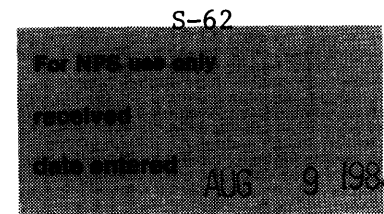

Continuation sheet Beauchamp House Somerset County, Maryland Item number 8 Page 6

HISTORY AND SUPPORT (continued)

Included in the will was a clause which bequeathed to his five daughters,

. . . a priveledge in all lands lying on the westmost side of the road leading from the County road where the old blacksmith's shop formerly stood, up to the westmost corner of my old dwelling house where it joins the colonade which leads to my cook house and thence with a straight line through the colonade down to the branch . . .¹⁹

The mention of a colonade and cook house in Thomas Beauchamp's 1815 will indicates that the colonade was added after the 1798 tax assessment and was apparently replaced with the present kitchen by the mid 19th century. Thomas G. Beauchamp occupied his father's house with his first wife, Maria Long and his second wife Leah A. W. King until his death in 1837.²⁰ Due to insolvency Isaac Beauchamp, Jr. was empowered to sell his brother's estate to Edwin M. Long through various land transfers dating between 1837 and 1847.²¹

Edwin M. Long owned the old Beauchamp house until his death. The property could not be divided equitably between Edwin M. Long's heirs, so Robert F. Bratton was declared a trustee to sell the farm. On April 13, 1881, Bratton sold the 135-acre farm to William S. Long for \$1,900.00²² Twenty years later the farm entered Circuit Court once more to be sold by Robert F. Duer, trustee to Edwin D. Long.²³ The farm was reduced to 100 acres and remained that size until the present owner bought the 73.40 acres surrounding the house in 1965.²⁴

Footnotes

¹Somerset County Land Records, Liber X/145, 4/1/1745. This deed is the first mention of land known as "Puzzle" and comprising parts of three surveys, namely, "Johnston," "Contention," and "Discovery."

²Somerset County Land Records, Liber CD/699, 3/5/1711. This deed explains earliest ownership of "Discovery."

³Somerset Land Records, Liber CD/700, 3/5/1711.

⁴Somerset Land Records, Liber B 1/2.

⁵Somerset Land Records, Liber CD/699, 3/5/1711. In this deed, William Planner, Jr. is mentioned as the executor of his father's estate.

⁶Somerset Land Records, Liber CD/700, 3/5/1711.

**United States Department of the Interior
National Park Service**

**National Register of Historic Places
Inventory—Nomination Form**

S-62

For NPS use only
received
date entered AUG 9 1985


Continuation sheet Beauchamp House Somerset County, Maryland Item number 8 Page 7

HISTORY AND SUPPORT (continued)

- 7 Somerset Land Records, TH/131, 11/31/1727.
- 8 Somerset Land Records, X/144, 4/1/1745
- 9 Somerset Land Records, X/144, 4/1/1745.
- 10 Somerset Land Records, X/144, 4/1/1745.
- 11 Somerset Land Records, A/299, 4/12/1753.
- 12 Somerset Will Book, E B 5/98, 1/21/1777.
- 13 1783 Somerset County Tax Assessment, Jane Beauchamp, Great Annemessex Hundred.
- 14 Somerset Will Book, E B 5/98, 1/21/1777.
- 15 1798 Federal Direct Tax Assessment, Particular List of Dwelling Houses, Great Annemessex Hundred, Thomas Beauchamp. A difference of six feet exists between the actual length of the house and the measurement found in the tax assessment. All other features including window measurements are faithful to the extant house.
- 16 1798 Federal Direct Tax Assessment, Particular List of Lands, Great Annemessex Hundred, Thomas Beauchamp.
- 17 1798 Federal Direct Tax Assessment, Particular List of Slaves, Great Annemessex Hundred, Thomas Beauchamp.
- 18 Somerset County Will Book, E. B 23/266, 1/11/1815.
- 19 Somerset County Will Book, E B 23/226, 2/11/1815.
- 20 Somerset County Will Book, J P 5/3, 1/1/1837.
- 21 Somerset County Land Records, L H/93, 5/8/1839; W P 1/207. 1/24/1846; W P 2/483, 10/13/1847.
- 22 Somerset County Land Records, O T B 31/368, 8/12/1901.
- 23 Somerset County Land Records, I T P 223/640, 1965.

**United States Department of the Interior
National Park Service**

**National Register of Historic Places
Inventory—Nomination Form**

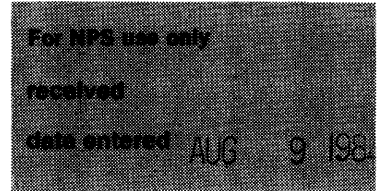

Beauchamp House

Continuation sheet Somerset County, Maryland Item number 9 and 10 Page 8

MAJOR BIBLIOGRAPHICAL REFERENCES


- 1783 Somerset County Tax Assessment, Great Annemessex Hundred, Jane Beauchamp.
- 1798 Federal Direct Tax Assessment, Great Annemessex Hundred, Thomas Beauchamp.
- Somerset County Land Records, various volumes, Somerset County Courthouse.
- Somerset County Will Books, various volumes, Somerset County Courthouse.

BOUNDARY DESCRIPTION

Beginning at a point along the west bank of the Annemessex River (also known as Turkey Branch) and at the corner boundary of land of Wilcomb E. Washburn and Charles T. Ruark and heading in a northwesterly direction along the property line of said Washburn and Ruark for 675' to a point along said boundary line, thence in a southwesterly direction across the field of said Washburn and intersecting the dirt lane to the nominated house for 880' to a point in the tilled field west of the house, thence in a southeasterly direction across the same field for 750' to a point on the west bank of the Annemessex River, thence by and with the natural watercourse of said river or branch for 975' to the place of beginning, containing 18 acres more or less. See attached plat.

BOUNDARY JUSTIFICATION

The nominated property, approximately 18 acres, encompasses the resource within its immediate setting. Boundaries are determined by existing property lines on the north, Turkey Branch (Annemessex River) on the east, a tree line on the south, and a plowed field on the west.

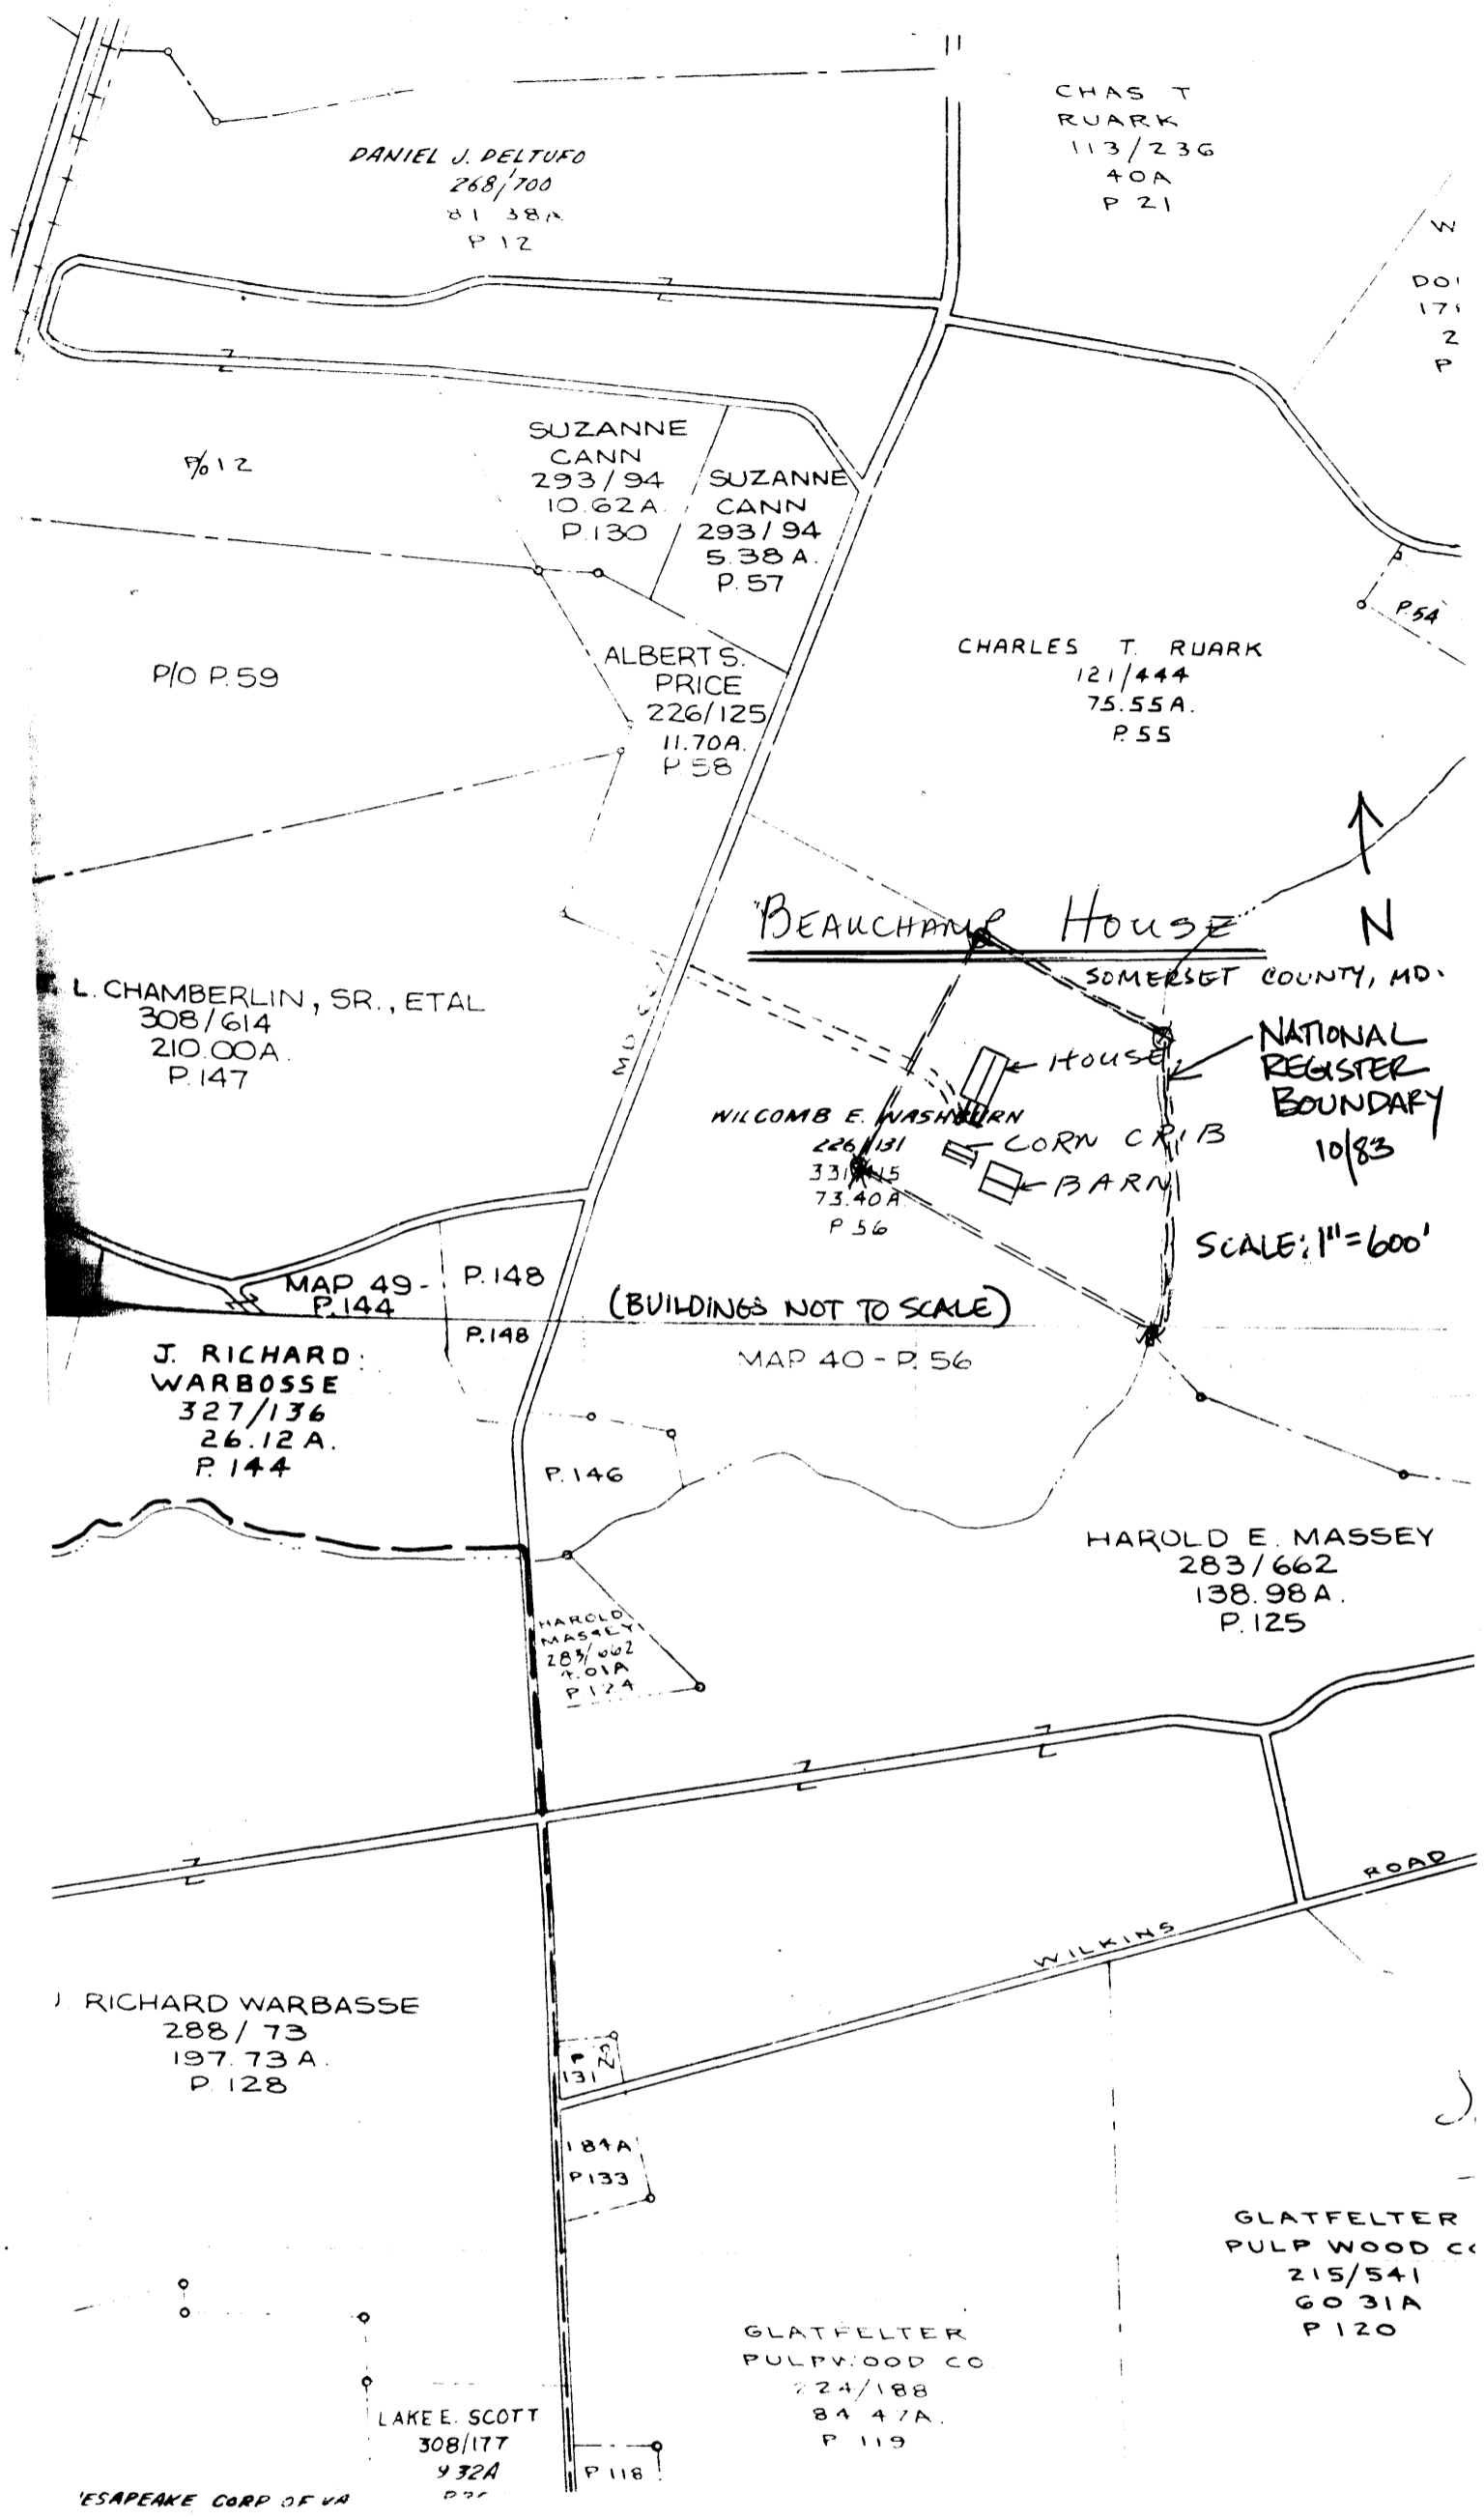

DANIEL J. DELTUFO
268/700
81.38A
P.12

CHAS T
RUARK
113/236
40A
P.21

SUZANNE
CANN
293/94
10.62A
P.130

SUZANNE
CANN
293/94
5.38A
P.57

ALBERTS.
PRICE
226/125
11.70A
P.58

CHARLES T. RUARK
121/444
75.55A.
P.55

P.10 P.59

L. CHAMBERLIN, SR., ETAL
308/614
210.00A.
P.147

Beauchamp House
SOMERSET COUNTY, MD.

WILCOMB E. WASHBURN
226/131
33/115
73.40A
P.56

HOUSE
CORN CRIB
BARN

NATIONAL
REGISTER
BOUNDARY
10/83

SCALE: 1" = 600'

MAP 49 -
P.144

P.148
P.148

(BUILDINGS NOT TO SCALE)

MAP 40 - P.56

J. RICHARD
WARBOSSE
327/136
26.12A.
P.144

P.146

HAROLD E. MASSEY
283/662
138.98A.
P.125

HAROLD
MASSEY
283/662
7.01A
P.124

J RICHARD WARBASSE
288/73
197.73A.
P.128

184A
P.133


GLATFELTER
PULP WOOD CO
215/541
60.31A
P.120

GLATFELTER
PULP WOOD CO
224/188
84.47A.
P.119


LAKE E. SCOTT
308/177
4.32A
P.118

ESAPEAKE CORP OF VA


1ST FLOOR

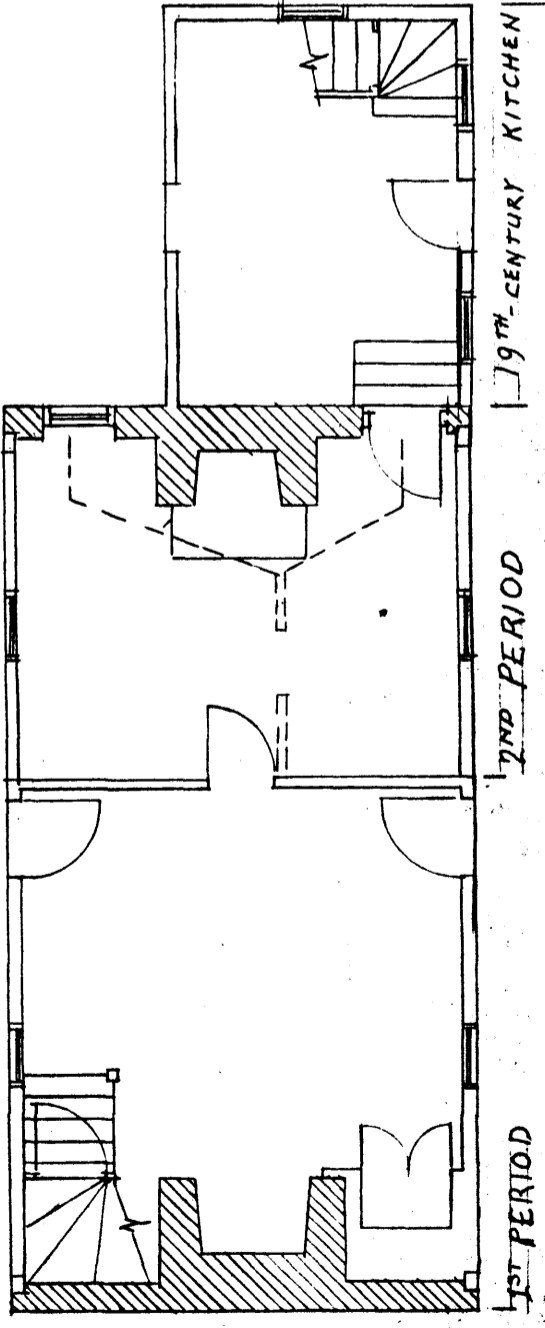




1ST PERIOD JOIST

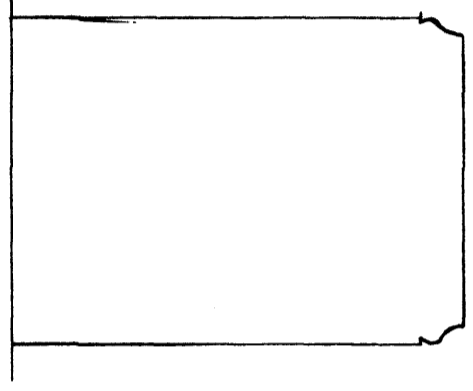

2ND PERIOD JOIST

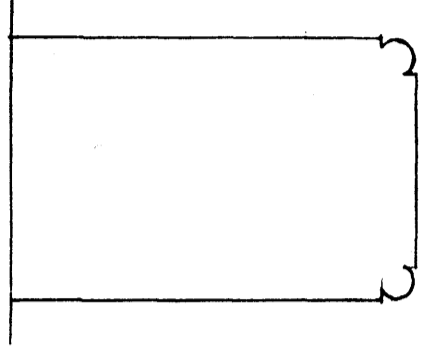

$3/8" = 1'0"$

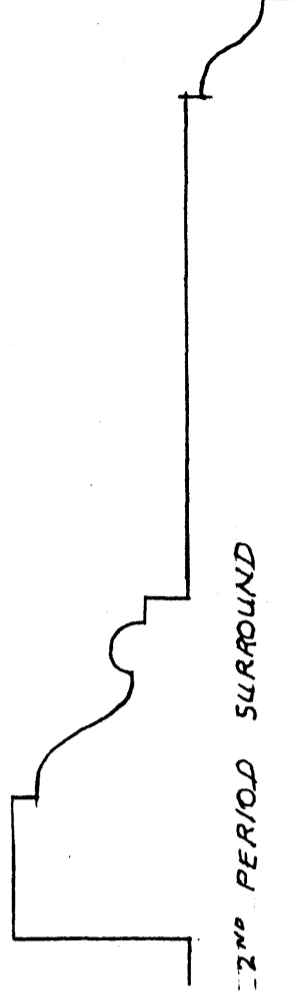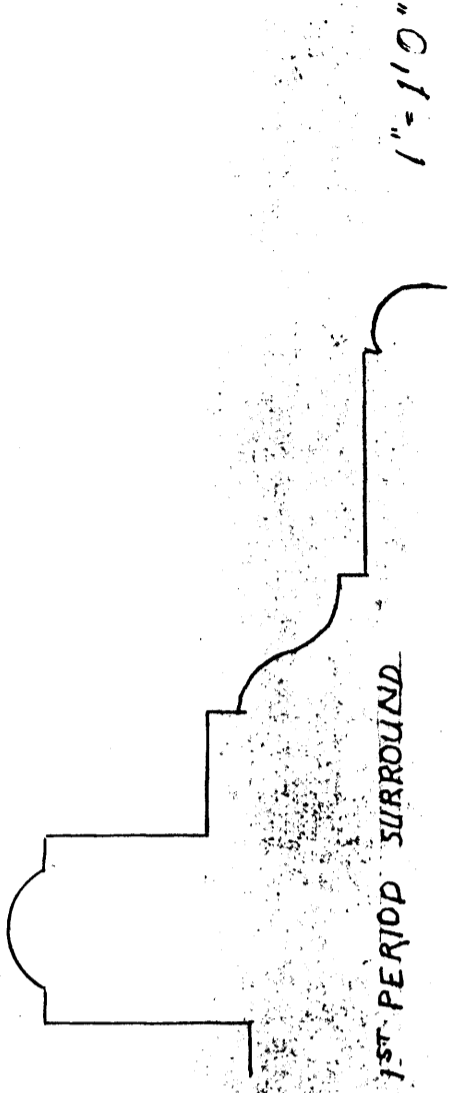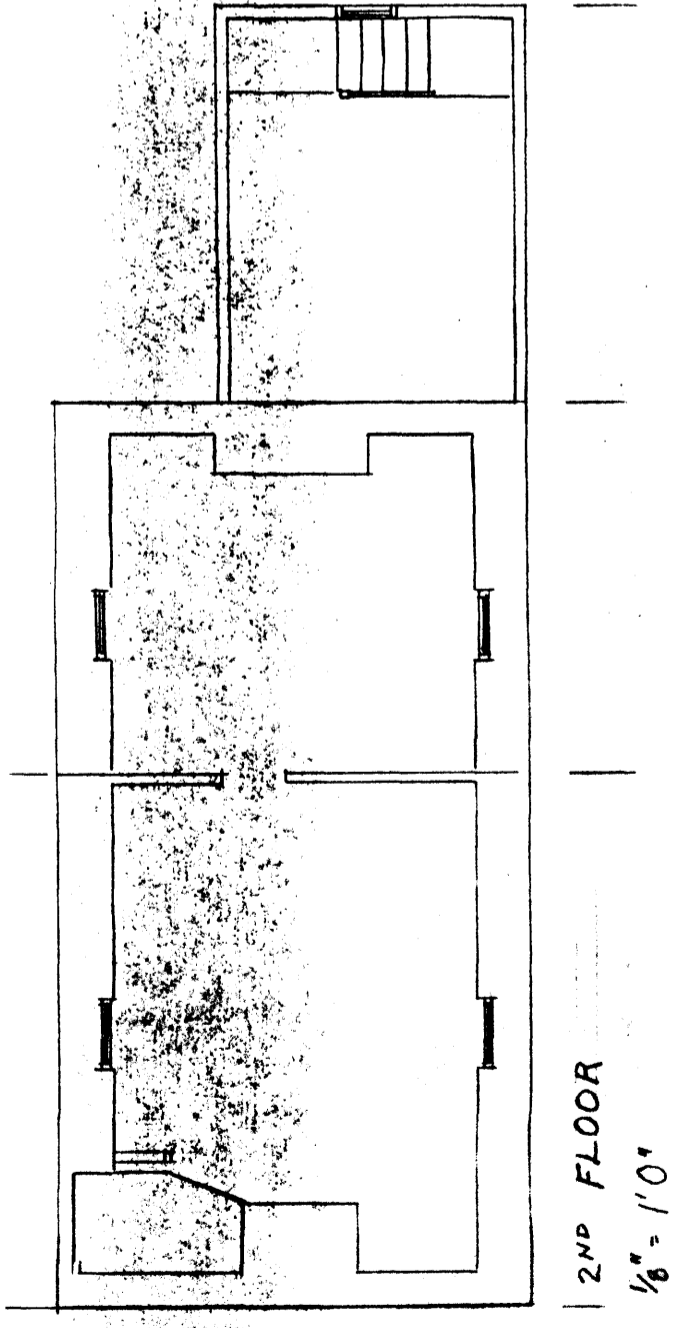

BEAUCHAMP HOUSE S-62 NEAR KINGSTON CARY CARSON