



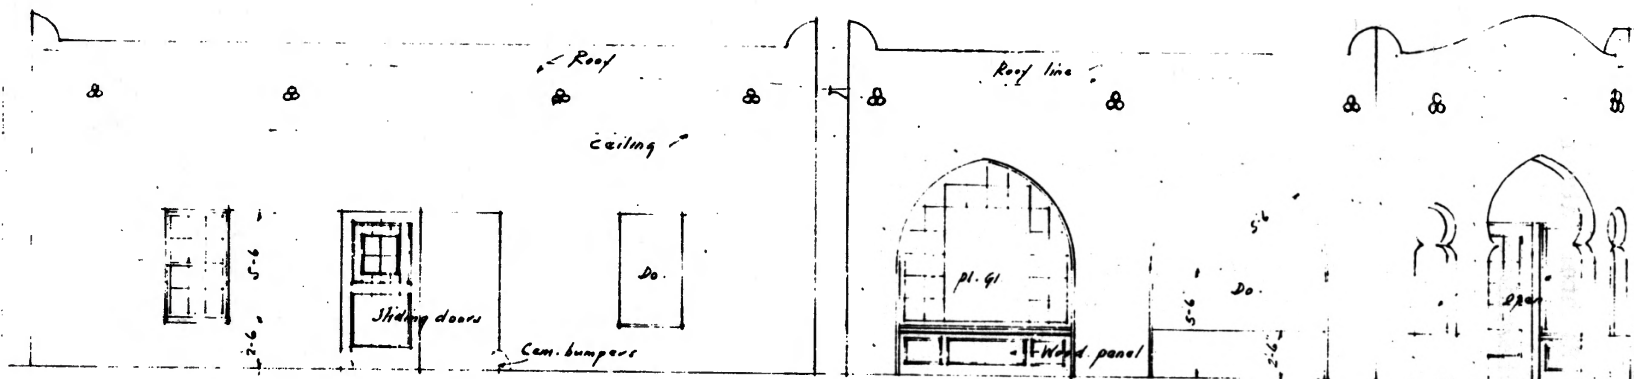

REAR ELEVATION.

FRONT ELEVATION.

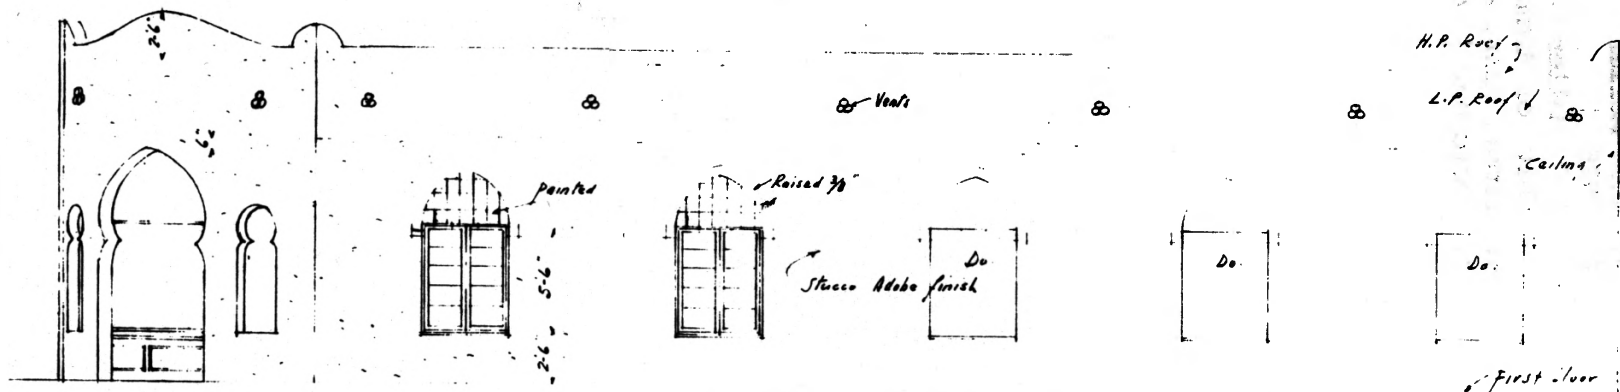

STREET SIDE ELEVATION
SCALE $\frac{1}{4}$ " = 1'-0"

TRUNK FACTORY & SHOW ROOM.
FOR MR. W.D. KING.
LOT 23, BLOCK 26.
O.P.A. - LOCKA, FLA.
B.E. MULLER ARCHT. JOB DRAW
O.P.A. - LOCKA, FLA.
BY P.L. AUG 31-26 8 2

1. Plans for Trunk Factory and Showroom
for Mr. W.B. King
2. 951 Superior Street, Opa-locka, Fl
(Dade County)
3. B.E. Muller
4. 1926
5. B.E. Muller Collection, Richter Library
Univ. of Miami, Miami, Fl
6. Front, Rear, and side elevations
7. Photo no. | of 2



1. King Trunk Factory and Showroom
2. 951 Superior Street, Opa-locka, Fl
(Dade County)
3. Michael Maxwell
4. 1986
5. B.E. Muller Collection, Richter Library,
Univ. of Miami, Miami, Fl
6. Southeast view
7. Photo no. 2 of 2