

MASSACHUSETTS HISTORICAL COMMISSION
80 BOYLSTON STREET
BOSTON, MA 02116

JAN 24 1990 FORM NO.

100

VIII-17

VIII-13

1st floor, right room

VIII-15

Attic

VIII-14

2nd floor, right room; summer
beam & chimney girtTown Carlisle.

017

Address 1044 Lowell RoadHistoric Name Zeb Spaulding HouseUse: Present ResidenceOriginal Residence

DESCRIPTION

Date First quarter 18th c. w/later additionSource Visual analysisStyle First PeriodArchitect NoneExterior Wall Fabric ClapboardOutbuildings Early 20th c. garage; mid 20th c. poolshed/cottage; 2 small 20th c. sheds.


Major Alterations (with dates) Two 18th or 19th c. 2½-story wings with shed roofs on rear sides; right wing extended with 20th c. 2-story addition; small 1½-story new addition to rear.

Condition GoodMoved No Date N/AAcreage 4.5 acresSetting Rural, surrounded by state

conservation land, surrounded by woods, fields and scattered houses and farmbuildings. Significant granite fence posts remain in front - house situated with side to street.

Recorded by Nora Pat SmallOrganization Boston UniversityDate July 1985

Sketch Map:

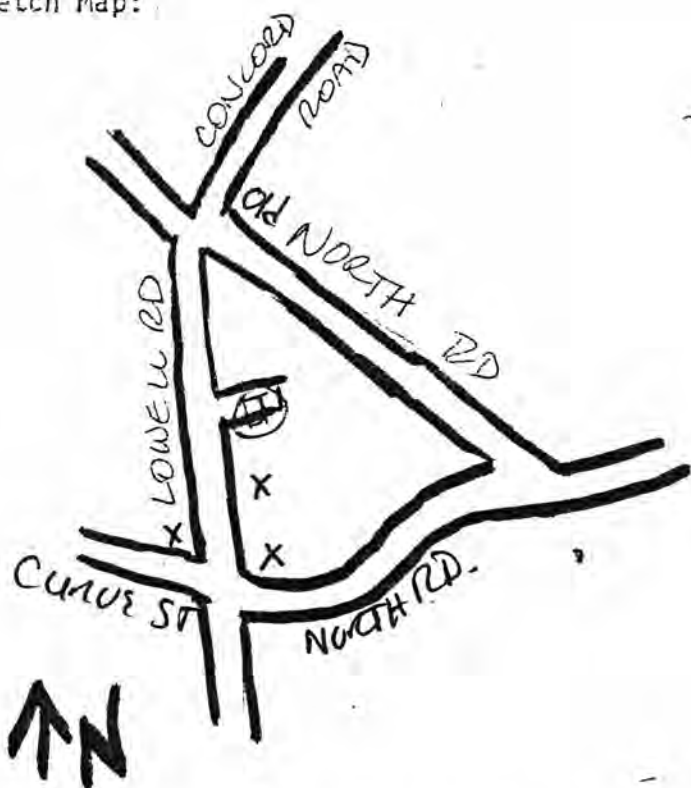

Z E N

UTM REFERENCE 19 / 306-740 / 4714-130USGS QUADRANGLE BillericaSCALE 1:25,000

INVENTORY FORM CONTINUATION SHEET

MASSACHUSETTS HISTORICAL COMMISSION
Office of the Secretary, Boston

Community: CARLISLE	Form No: 100
Property Name: Zeb. Spaulding House	

Indicate each item on inventory form which is being continued below.

SIGNIFICANCE

The Zebulon Spaulding House retains integrity of location, design, materials, and workmanship in its surviving late First Period frame and roof, making it eligible under Criterion C. The second floor longitudinal summer beams are examples of an infrequently used framing technique deserving further study.

EXTERIOR DESCRIPTION

The Zebulon Spaulding House is a very large, 2 1/2 story central chimney house 2 rooms deep with a five bay facade ornamented with a Greek Revival entry porch. Two full-height 18th or 19th century wings with unevenly-gabled roofs extend outward from the rear sides of the house. The right wing is further extended with a modern 2 story addition. A small 1 1/2 story addition projects from the center rear.

MAJOR FIRST PERIOD FEATURES

The house exhibits transitional First Period workmanship in the exposed quirk-beaded framing members found on both floors, especially in the right-hand rooms, and in the remains of early roof construction in the attic. The second floor longitudinal summer beams are an unusual feature. The first floor right hand room has exposed and quirk-beaded hard pine plates, girts, and longitudinal summer beam. The cornerposts, however, are covered with quirk-beaded boxes, and the fireplace wall exhibits raised-field paneling. The fireplace opening is large (47"x35"), but is surrounded by a Federal mantel. No First Period features are visible in the left front first floor room, nor in the rear first floor rooms. The joists in the rear right room have slightly beveled edges.

The second floor right hand front room has an exposed and quirk-beaded hard pine frame, including longitudinal summer beam similar to the room beneath it. Again, the flared posts are boxed. The left chamber has an exposed longitudinal summer beam with very rough quirk beading; all other framing members are boxed. The attic reveals principal and common rafter construction with the top purlin forming the ridge pole. There are collar beams at each set of principal rafters. The lower portion of the front rafters and butt-cog purlins have been chopped away and been replaced with unfinished tree limbs.

LATER SIGNIFICANT FEATURES

Most of the rooms contain some vertical board feather edged sheathing, and the fireplace walls in the first and second floor front right hand rooms are covered with field paneling. The first floor right room fireplace is surrounded by a Federal or Greek Revival mantel. The chimney stack extends into the rear first floor room, with a large fireplace with side oven on both sides of the stack.

Staple to Inventory form at bottom

United States Department of the Interior
National Park Service

c/24/80

National Register of Historic Places
Continuation Sheet

Section number _____ Page _____

Multiple Resource Area
Thematic GroupName First Period Buildings of Eastern Massachusetts TR
State _____

Nomination/Type of Review

Date/Signature

101. Jaquith, Abraham, House **Entered in the National Register** Keeper Melvin Byers 3/14/91
Attest _____
102. Mason, John, House **Entered in the National Register** Keeper Melvin Byers 3/9/90
Attest _____
103. Meeting House of the Second Parish in Woburn **Entered in the National Register** Keeper Melvin Byers 3/9/90
Attest _____
104. Noyes--Parris House **Substantive Review** Keeper Beth J. Savage 3/9/90
Attest _____
105. Page, Christopher, House **Entered in the National Register** Keeper Melvin Byers 3/9/90
Attest _____
106. Putnam, Rev. Daniel, House **Entered in the National Register** Keeper Melvin Byers 3/9/90
Attest _____
107. Robbins, George, House **Substantive Review** Keeper Beth J. Savage 3/9/90
Attest _____
108. Spaulding, Zeb, House **Substantive Review** Keeper Beth J. Savage 3/9/90
Attest _____
109. Tenney Homestead **Entered in the National Register** Keeper Melvin Byers 3/9/90
Attest _____
110. Upham, Phineas, House **Entered in the National Register** Keeper Melvin Byers 3/9/90
Attest _____

United States Department of the Interior
National Park Service

**National Register of Historic Places
Continuation Sheet**

Section number _____ Page _____

SUPPLEMENTARY LISTING RECORD

NRIS Reference Number: 90000169 Date Listed: 03/09/90

Spaulding, Zeb House Essex MA
Property Name County State

First Period Buildings of Eastern Massachusetts TR
Multiple Name

This property is listed in the National Register of Historic Places in accordance with the attached nomination documentation subject to the following exceptions, exclusions, or amendments, notwithstanding the National Park Service certification included in the nomination documentation.

for Betty L. Savage
Signature of the Keeper

03/09/90
Date of Action

=====

Amended Items in Nomination:

Geographical Data: VBD

The handwritten scale on the sketch map supersedes the typed or printed one: the handwritten scale is the appropriate scale for the reduced map.

This information has been confirmed with Ann Tait, MASHPO, by telephone.

DISTRIBUTION:

National Register property file
Nominating Authority (without attachment)

UNITED STATES DEPARTMENT OF THE INTERIOR
NATIONAL PARK SERVICE

NATIONAL REGISTER OF HISTORIC PLACES
EVALUATION/RETURN SHEET

REQUESTED ACTION: NOMINATION

PROPERTY Spaulding, Zeb, House
NAME:

MULTIPLE First Period Buildings of Eastern Massachusetts TR
NAME:

STATE & COUNTY: MASSACHUSETTS, Middlesex

DATE RECEIVED: 1/24/90 DATE OF PENDING LIST: 2/07/90
DATE OF 16TH DAY: 2/23/90 DATE OF 45TH DAY: 3/10/90
DATE OF WEEKLY LIST:

REFERENCE NUMBER: 90000169

NOMINATOR: STATE

REASONS FOR REVIEW:

APPEAL: N DATA PROBLEM: N LANDSCAPE: N LESS THAN 50 YEARS: N
OTHER: N PDIL: N PERIOD: N PROGRAM UNAPPROVED: N
REQUEST: N SAMPLE: N SLR DRAFT: Y NATIONAL: N

COMMENT WAIVER: N

☒ ACCEPT ☐ RETURN ☐ REJECT 3/9/90 DATE

ABSTRACT/SUMMARY COMMENTS:

RECOM./CRITERIA Accept
REVIEWER Swasey
DISCIPLINE Architectural History
DATE 3/9/90

DOCUMENTATION see attached comments Y/N see attached SLR Y/N

CLASSIFICATION

 count resource type

STATE/FEDERAL AGENCY CERTIFICATION

FUNCTION

 historic current

DESCRIPTION

 architectural classification
 materials
 descriptive text

SIGNIFICANCE

Period Areas of Significance--Check and justify below

Specific dates Builder/Architect
Statement of Significance (in one paragraph)

 summary paragraph
 completeness
 clarity
 applicable criteria
 justification of areas checked
 relating significance to the resource
 context
 relationship of integrity to significance
 justification of exception
 other

BIBLIOGRAPHY

GEOGRAPHICAL DATA

 acreage verbal boundary description
 UTMs boundary justification

ACCOMPANYING DOCUMENTATION/PRESENTATION

 sketch maps USGS maps photographs presentation

OTHER COMMENTS

Questions concerning this nomination may be directed to

Signed _____ Phone _____

Date _____



1044 Lowell St., Carlisle,
Zebulon Spaulding House MA

1st Period Buildings of F. Ma., TR

1985-

08:17



Carlsile, MA
1044 Lowell St.

Zebula Spaulding House

1st Period Buildings of E. May, TR

1985-

08:13



Carlisle, MA
1044 Lowell St.
Zebulon Spaulding House

1st Period Buildings of E. Man, TR

1985-

08:15



Carlisle, MA


1044 Lowell St.

Zebulon Spaulding House

1st Period Buildings of E. Ma., TR

1985-

08:14

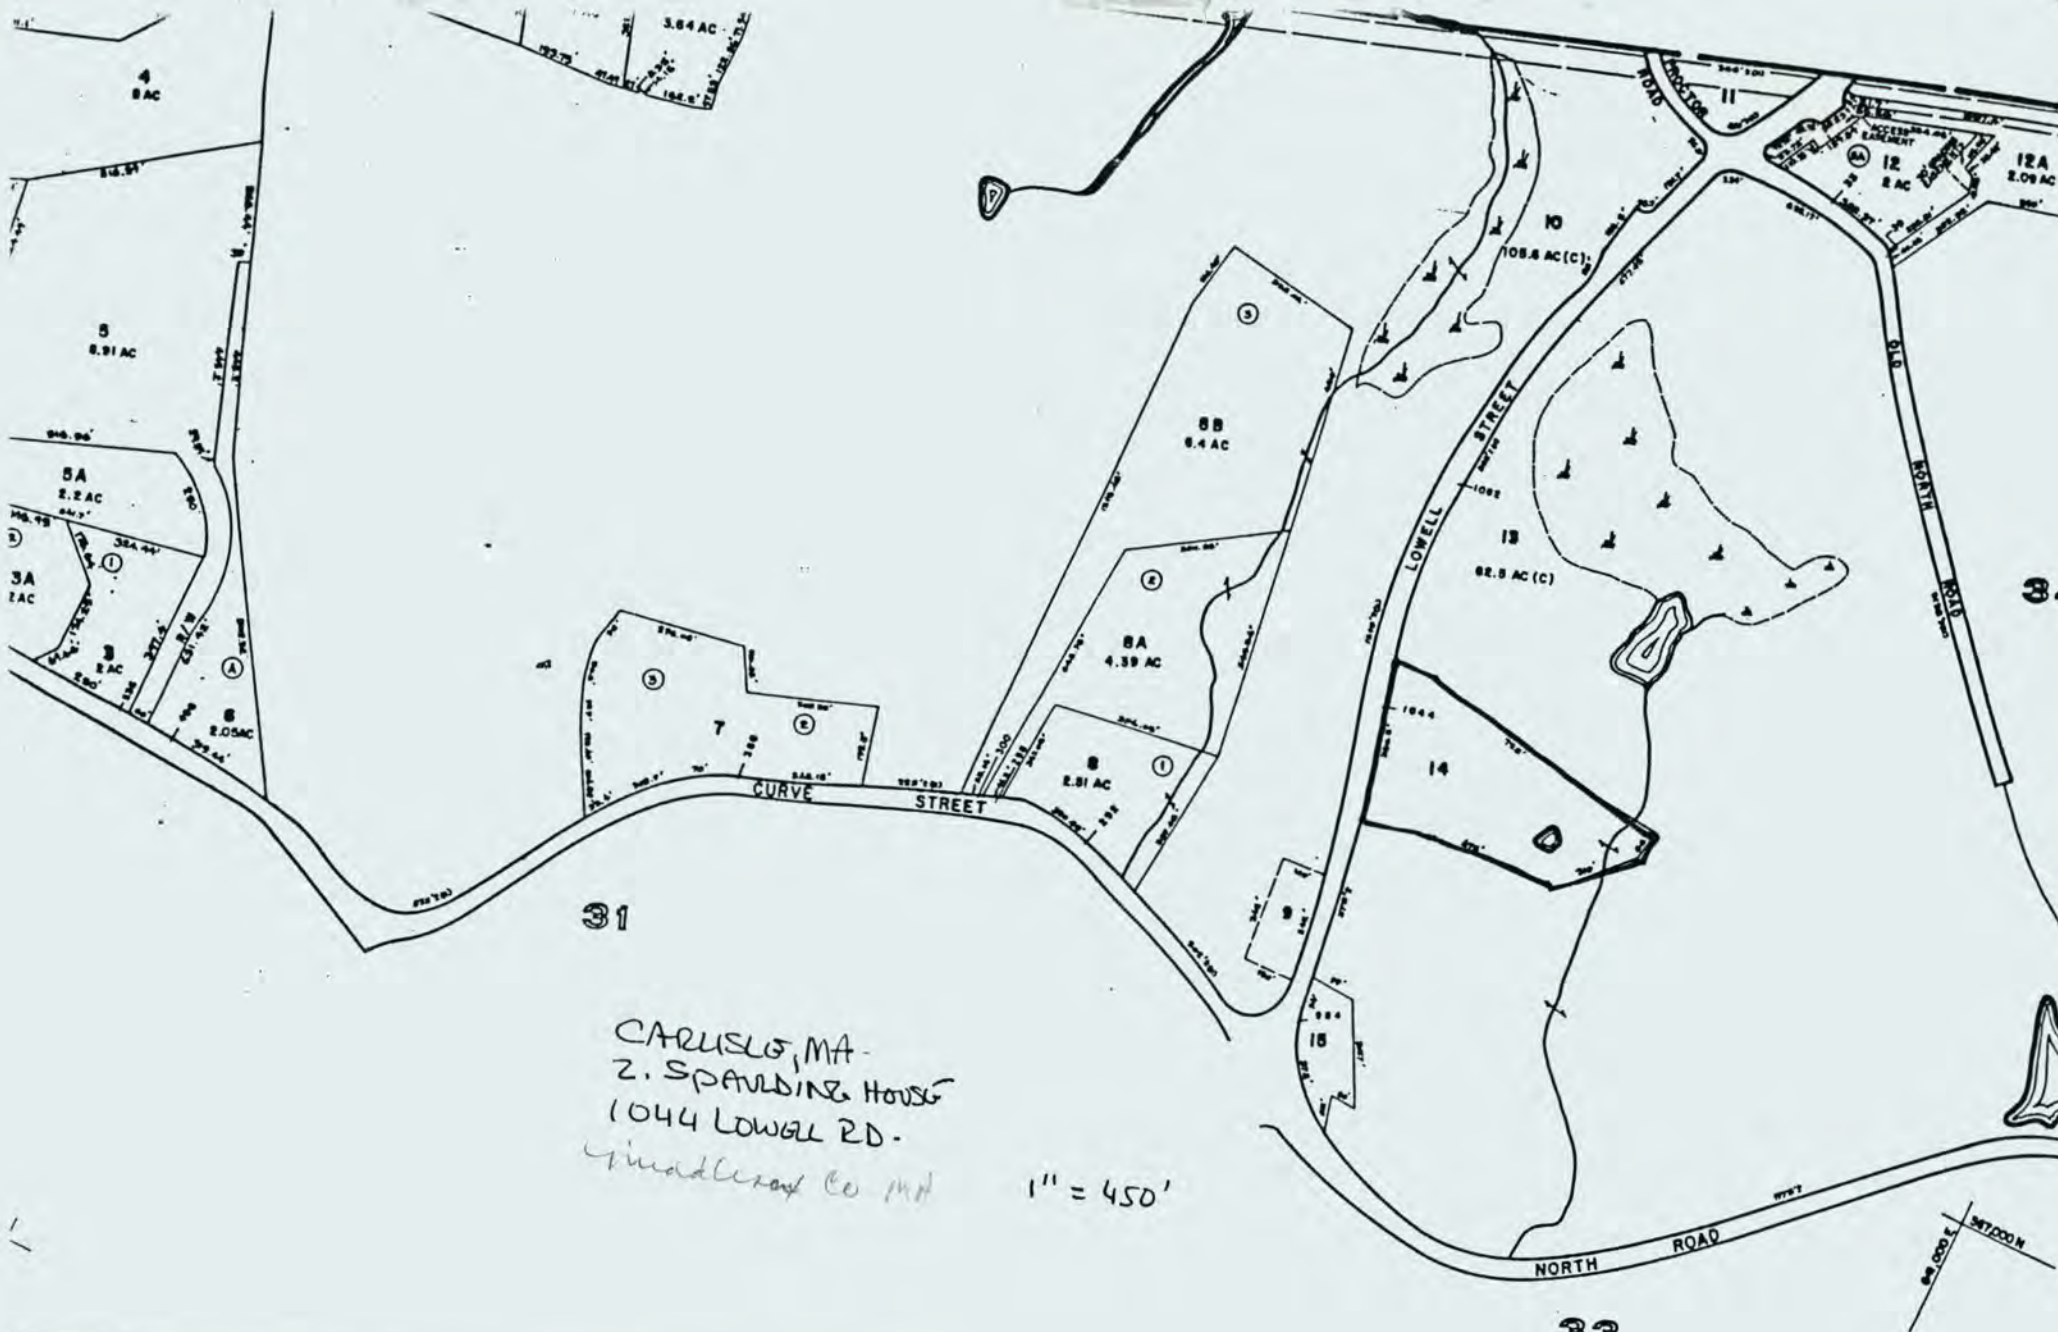

CARLISLE, MA -
 2. SPAULDING HOUSE
 1044 LOWELL RD.
Pinadleray Co Map

1" = 450'

© METHODS BY
 ASSOCIATES
 130RS

LEGEND	
ADJACENT SHEET NO.	12
COMMON OWNERSHIP	---
DEVELOPMENT LOT NO.	①
CALCULATED AREA	(C)
SCALED DIMENSION	(S)

PROPERTY MAP
CARLISLE
 MIDDLESEX COUNTY, MASS.

GRID BASED ON MASSACHUSETTS
 COORDINATE SYSTEM, MAINLAND ZONE
 SCALE IN FEET 0 200 400
 REVISED TO JANUARY 1, 1988

Please refer to the map in the
Multiple Property Cover Sheet
for this property

Multiple Property Cover Sheet Reference Number: 64000281