






SECTION FROM WEST ON A-B

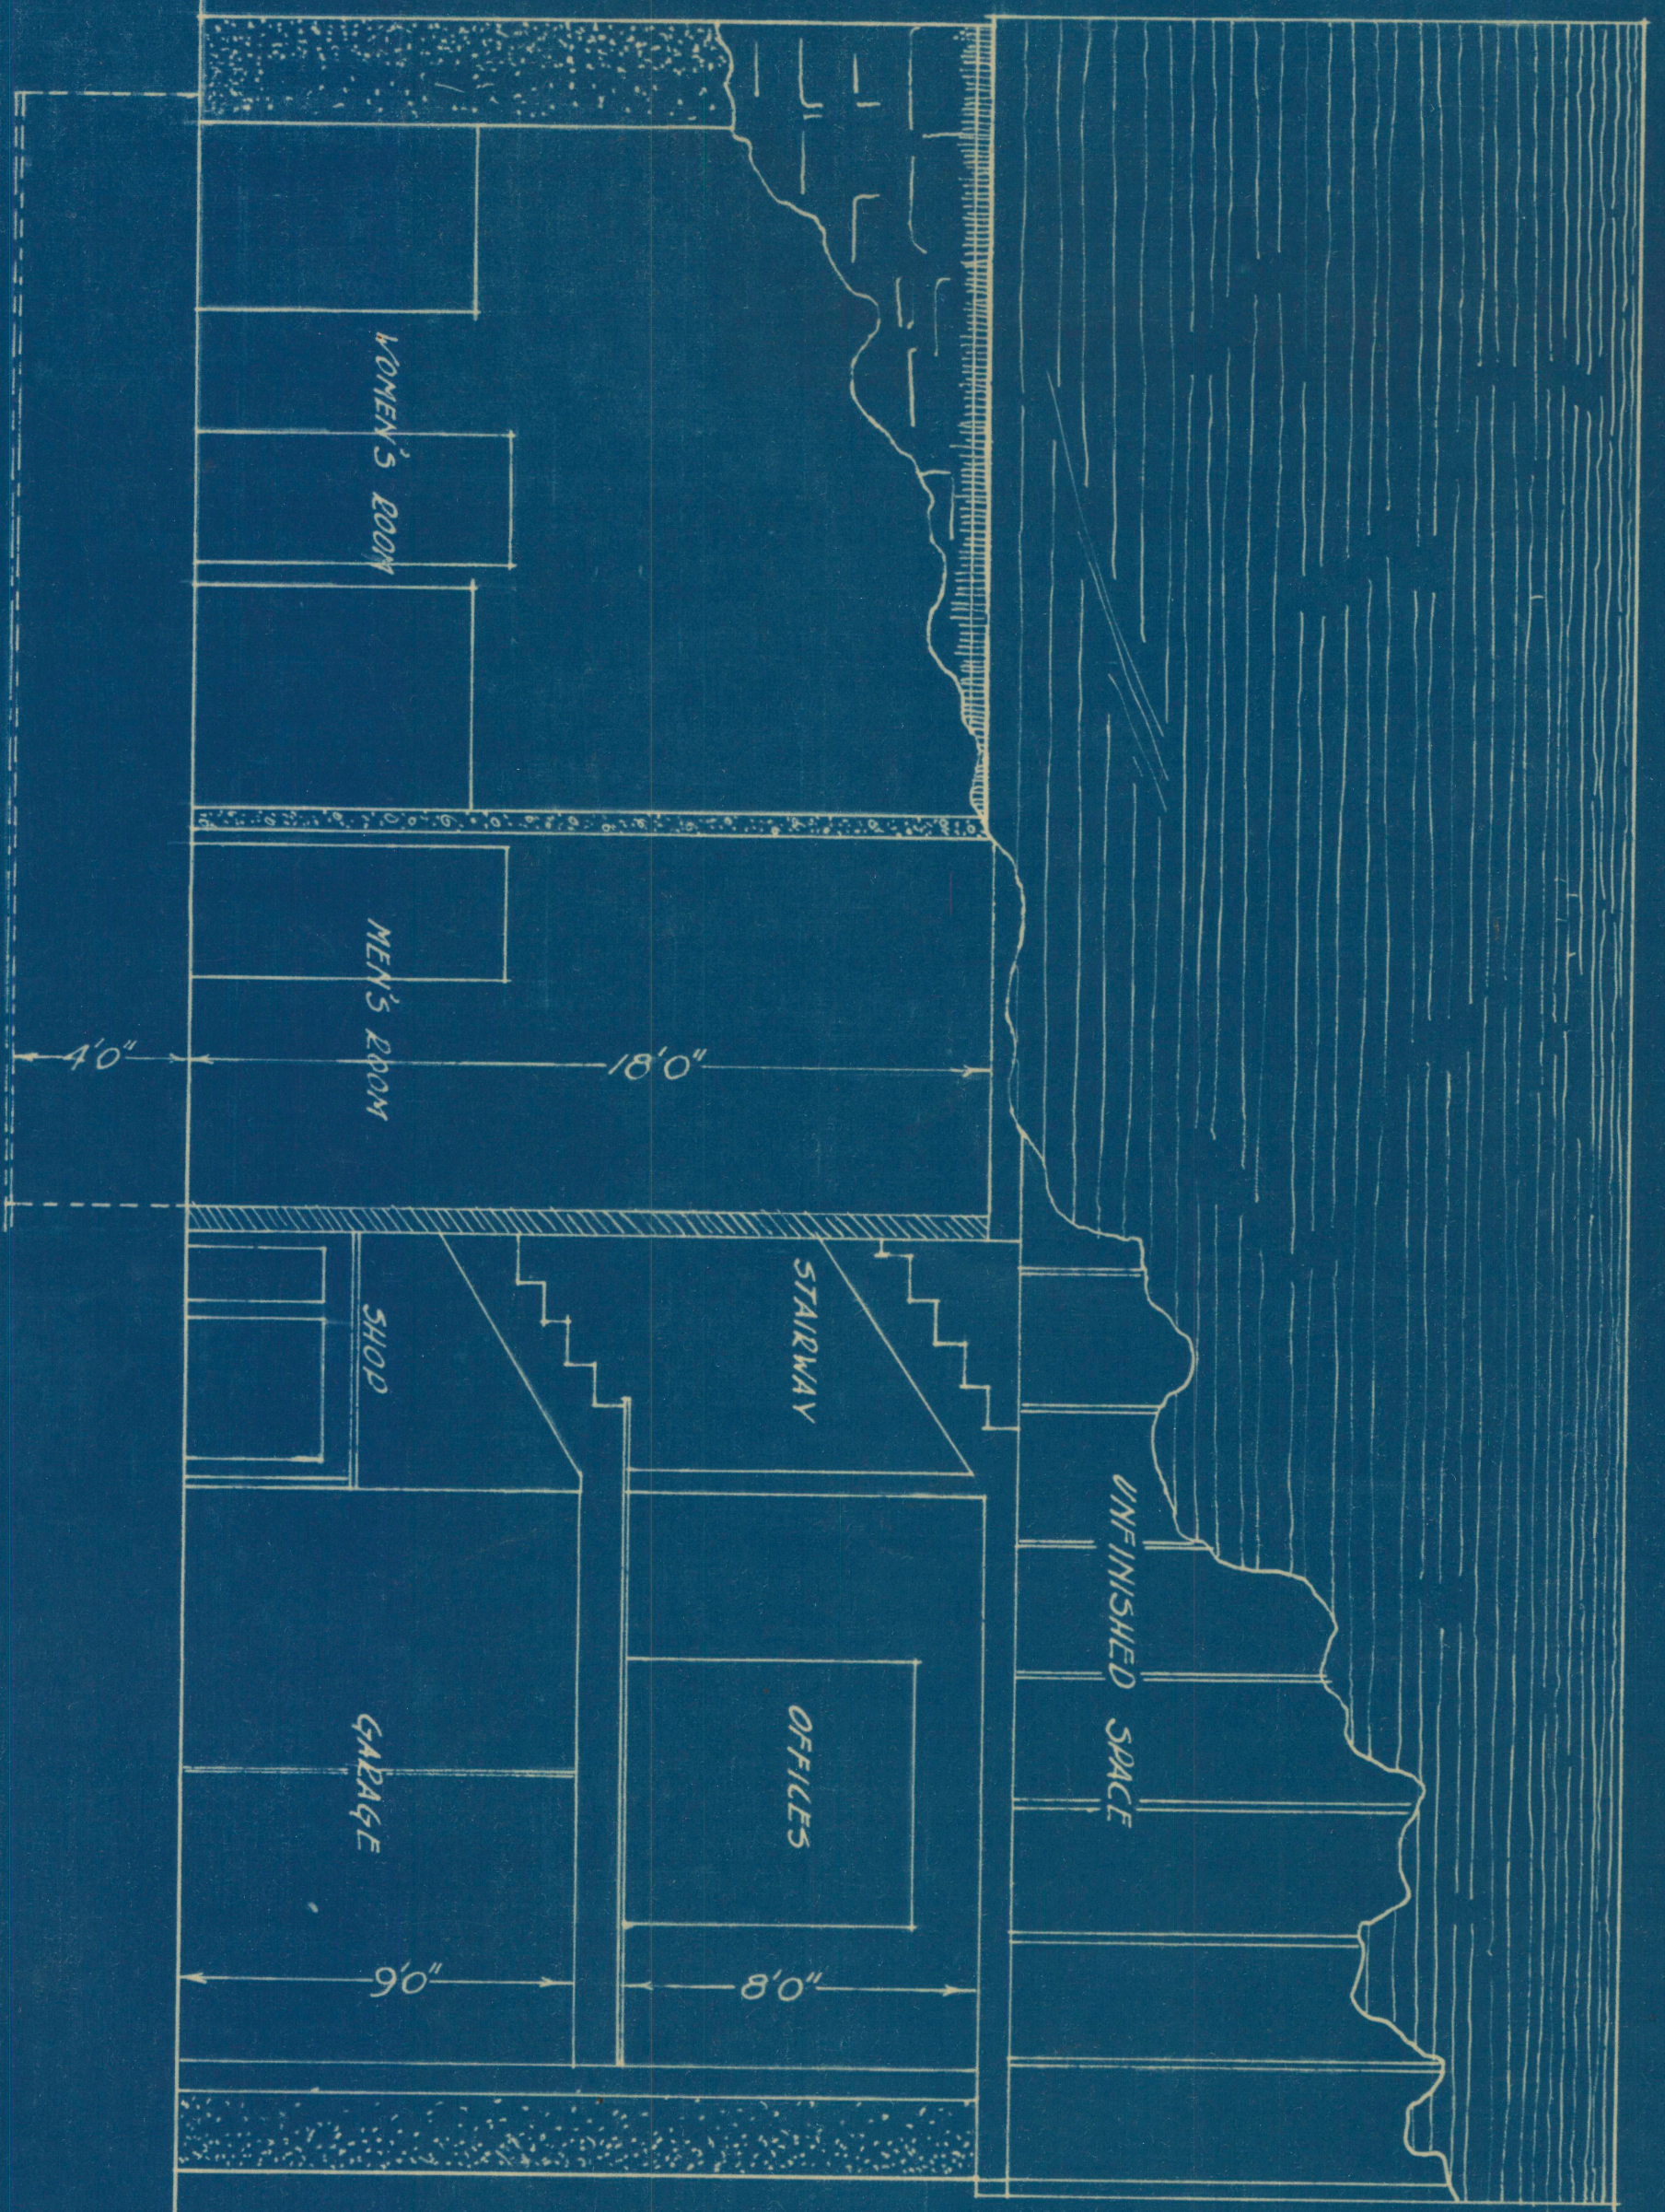

SECTION FROM EAST ON C-D

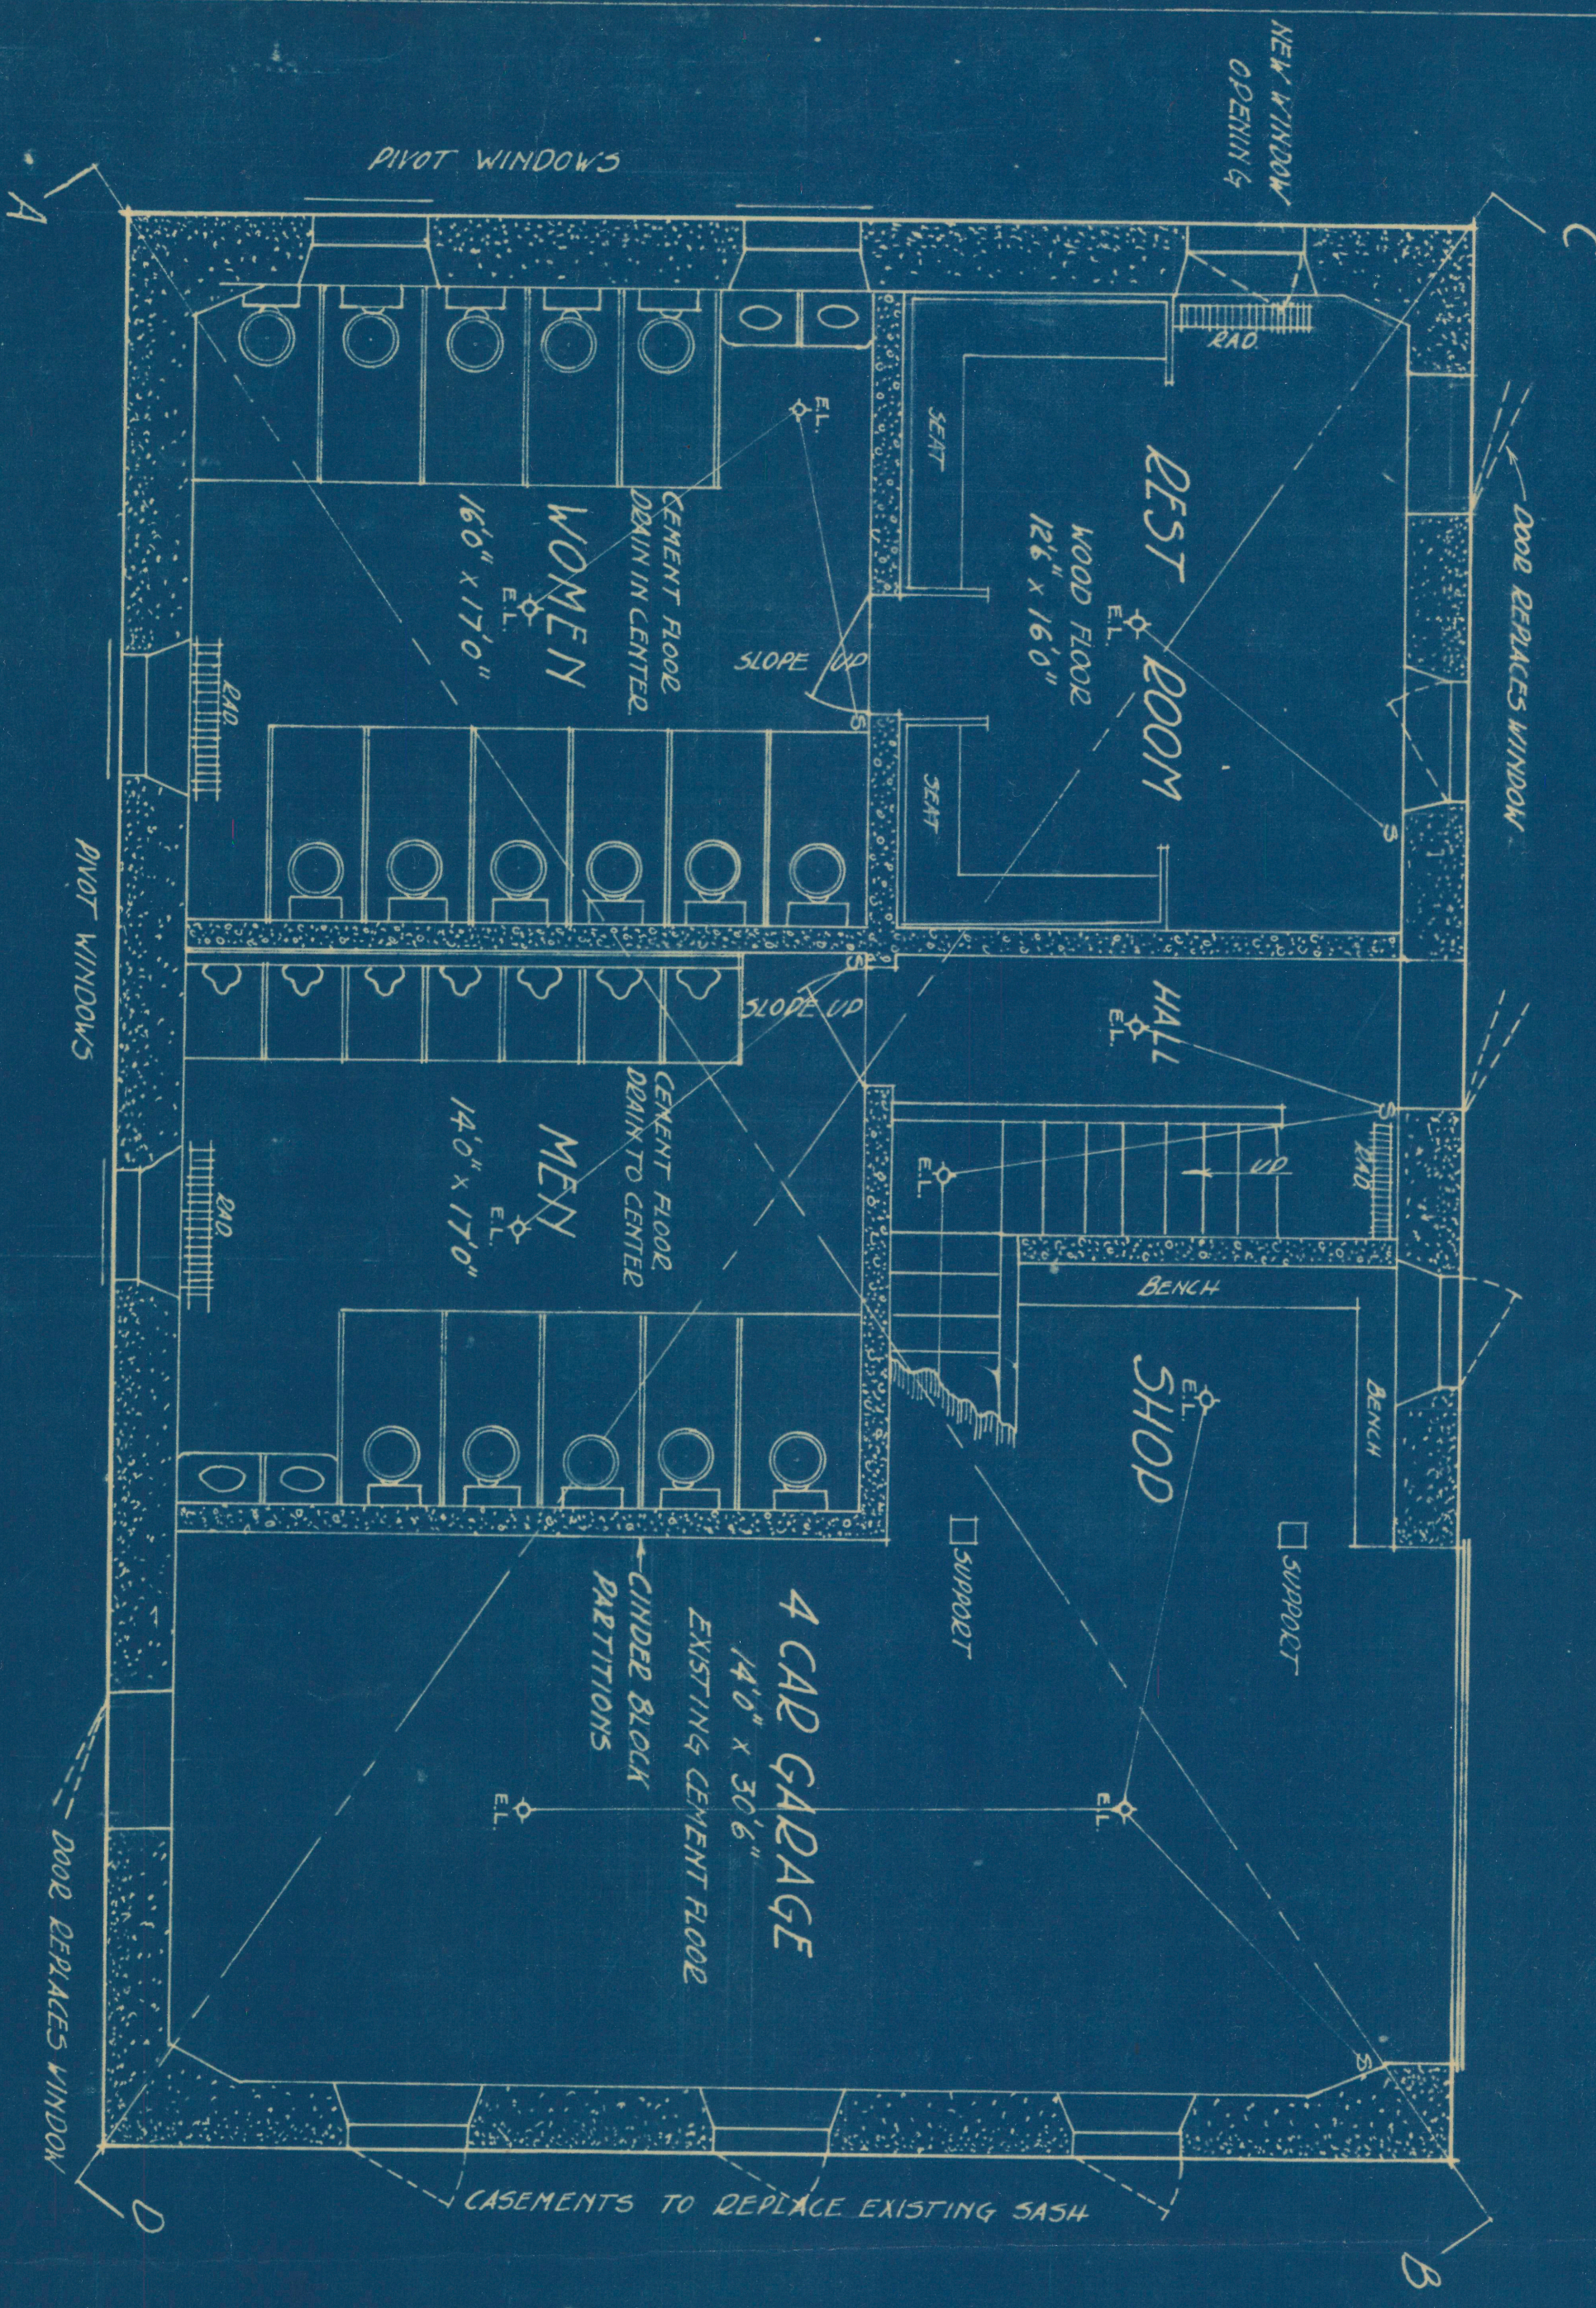

FIRST FLOOR

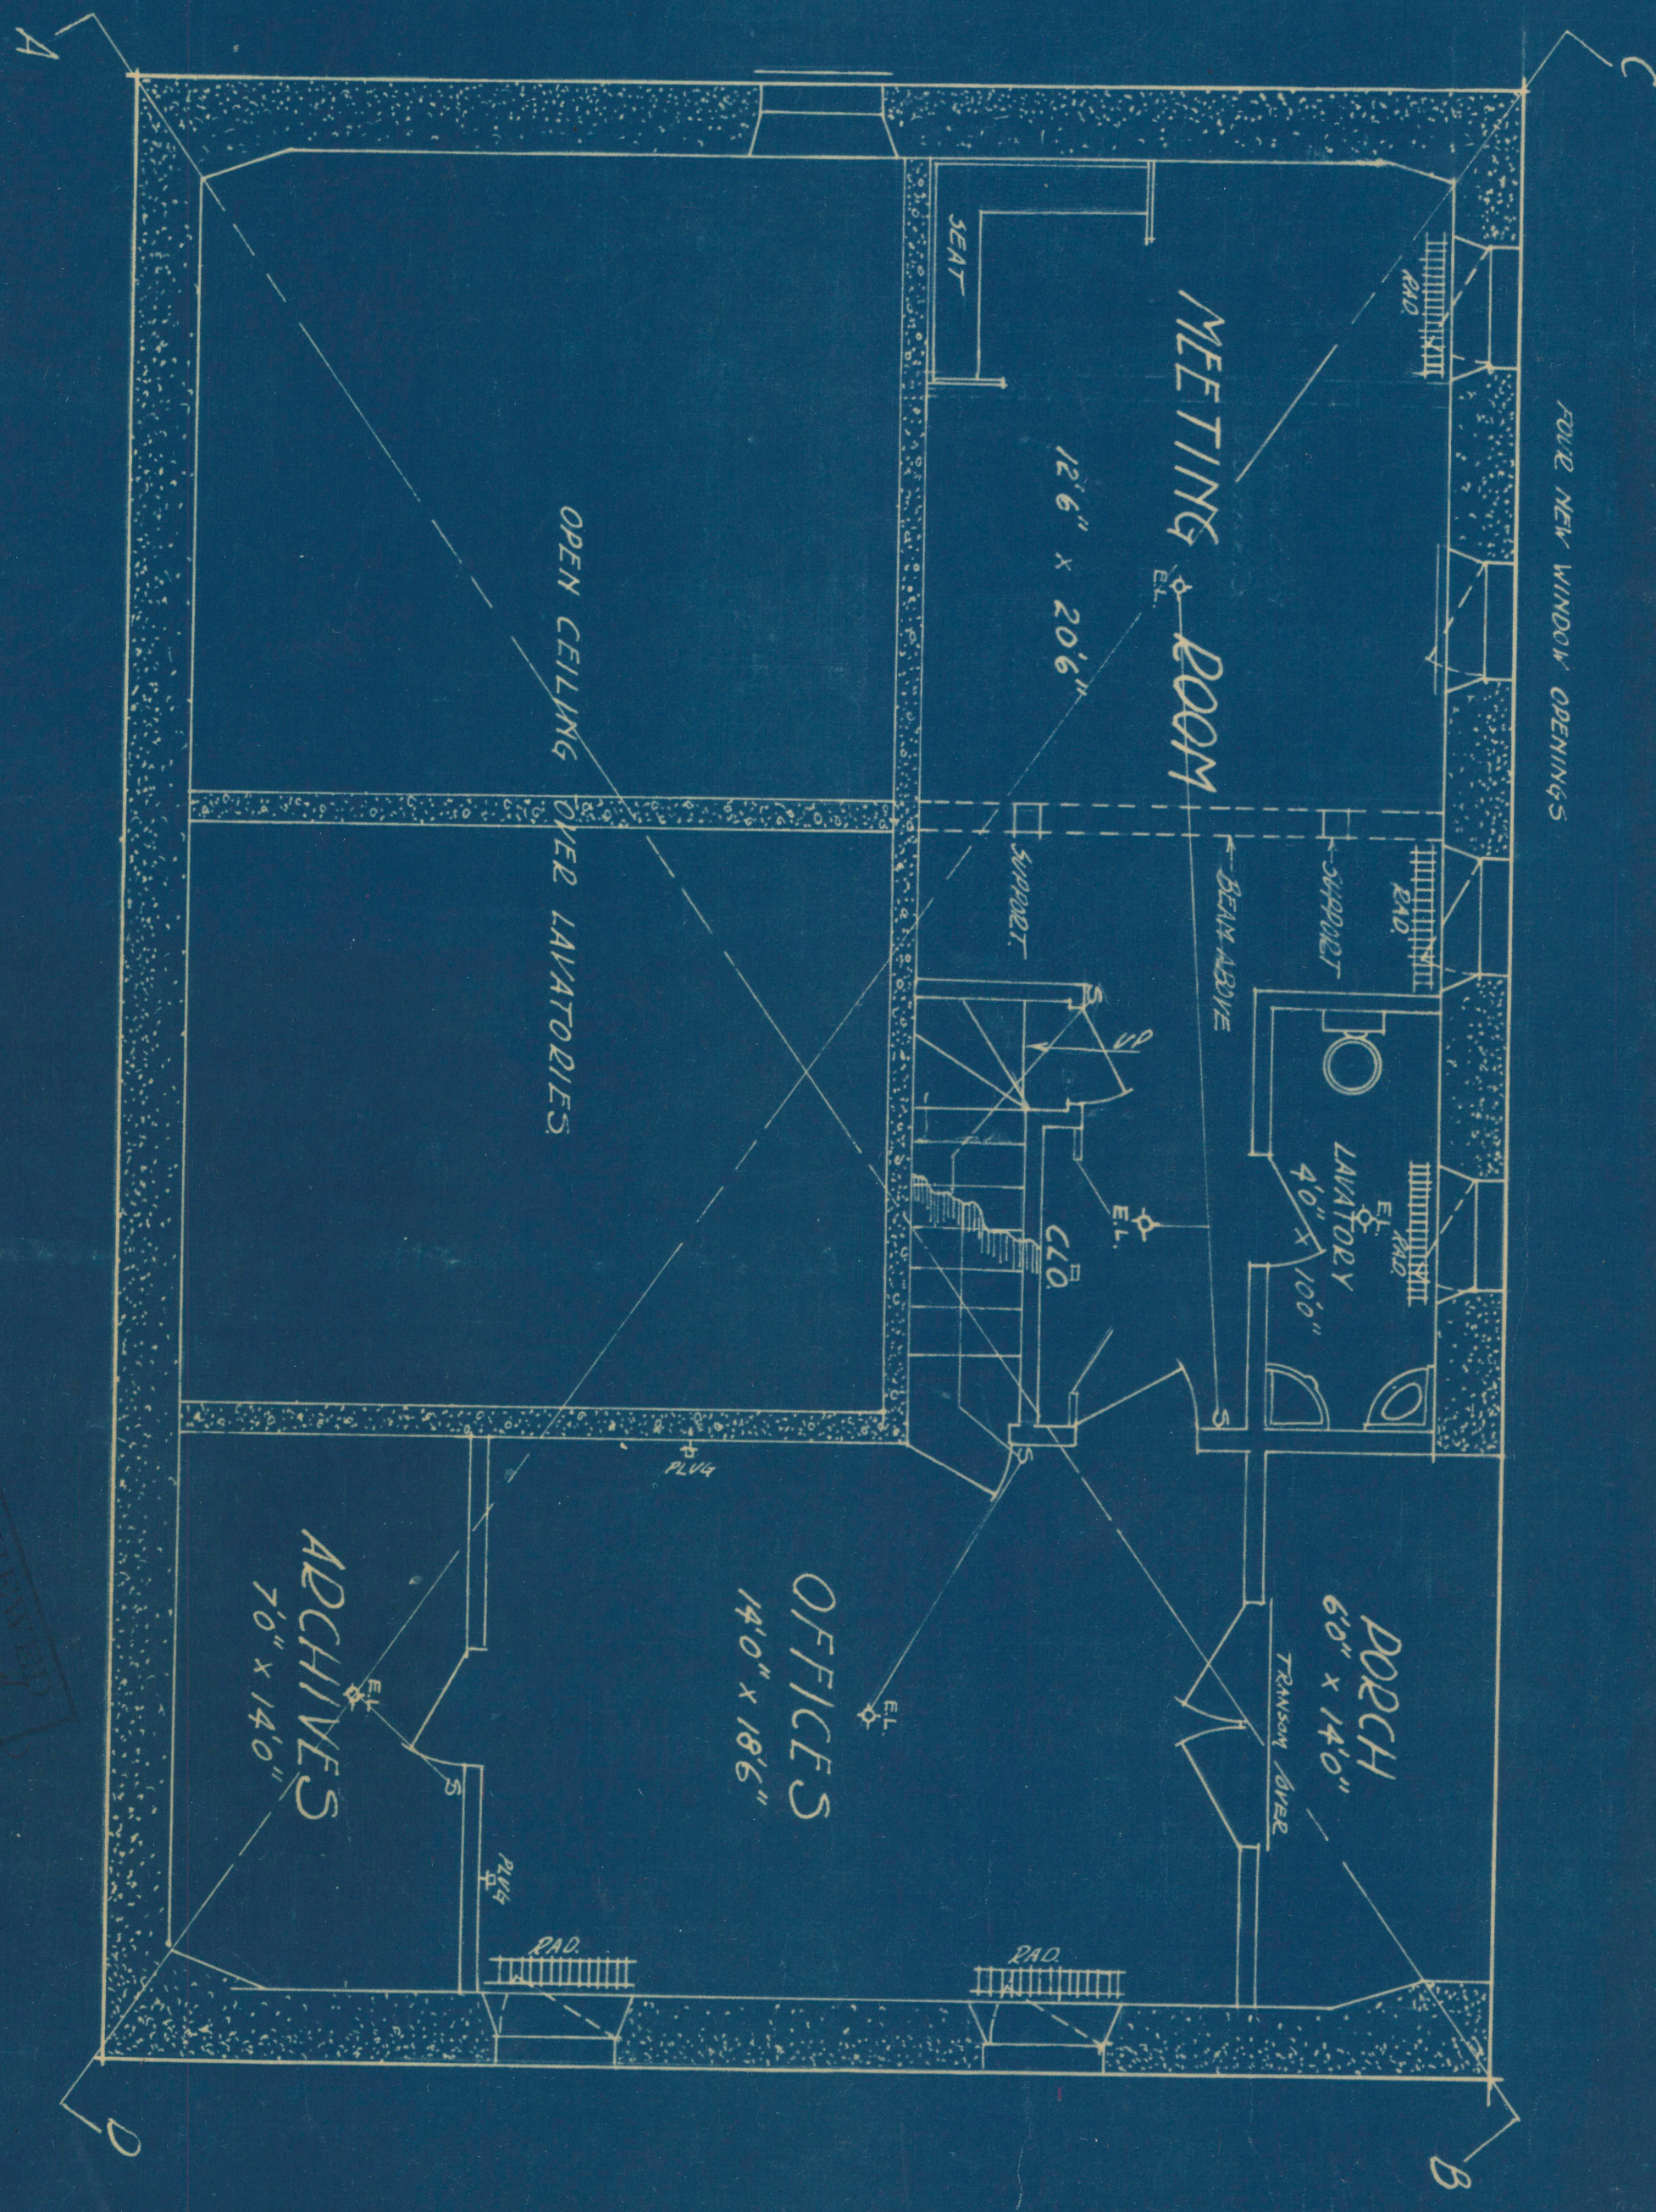

SECOND FLOOR

PLAN FOR PARK REQUISITES IN AN
 OLD STONE BARN NEAR WASHINGTON'S HEADQUARTERS
 VALLEY FORGE.
R. S. Evans
 $\frac{1}{4}'' = 1'0''$
 AUGUST 2, 1926

5-3-21
 R. S. Evans
 0-1-1926