


DETAILED FEATURES ARE NEW

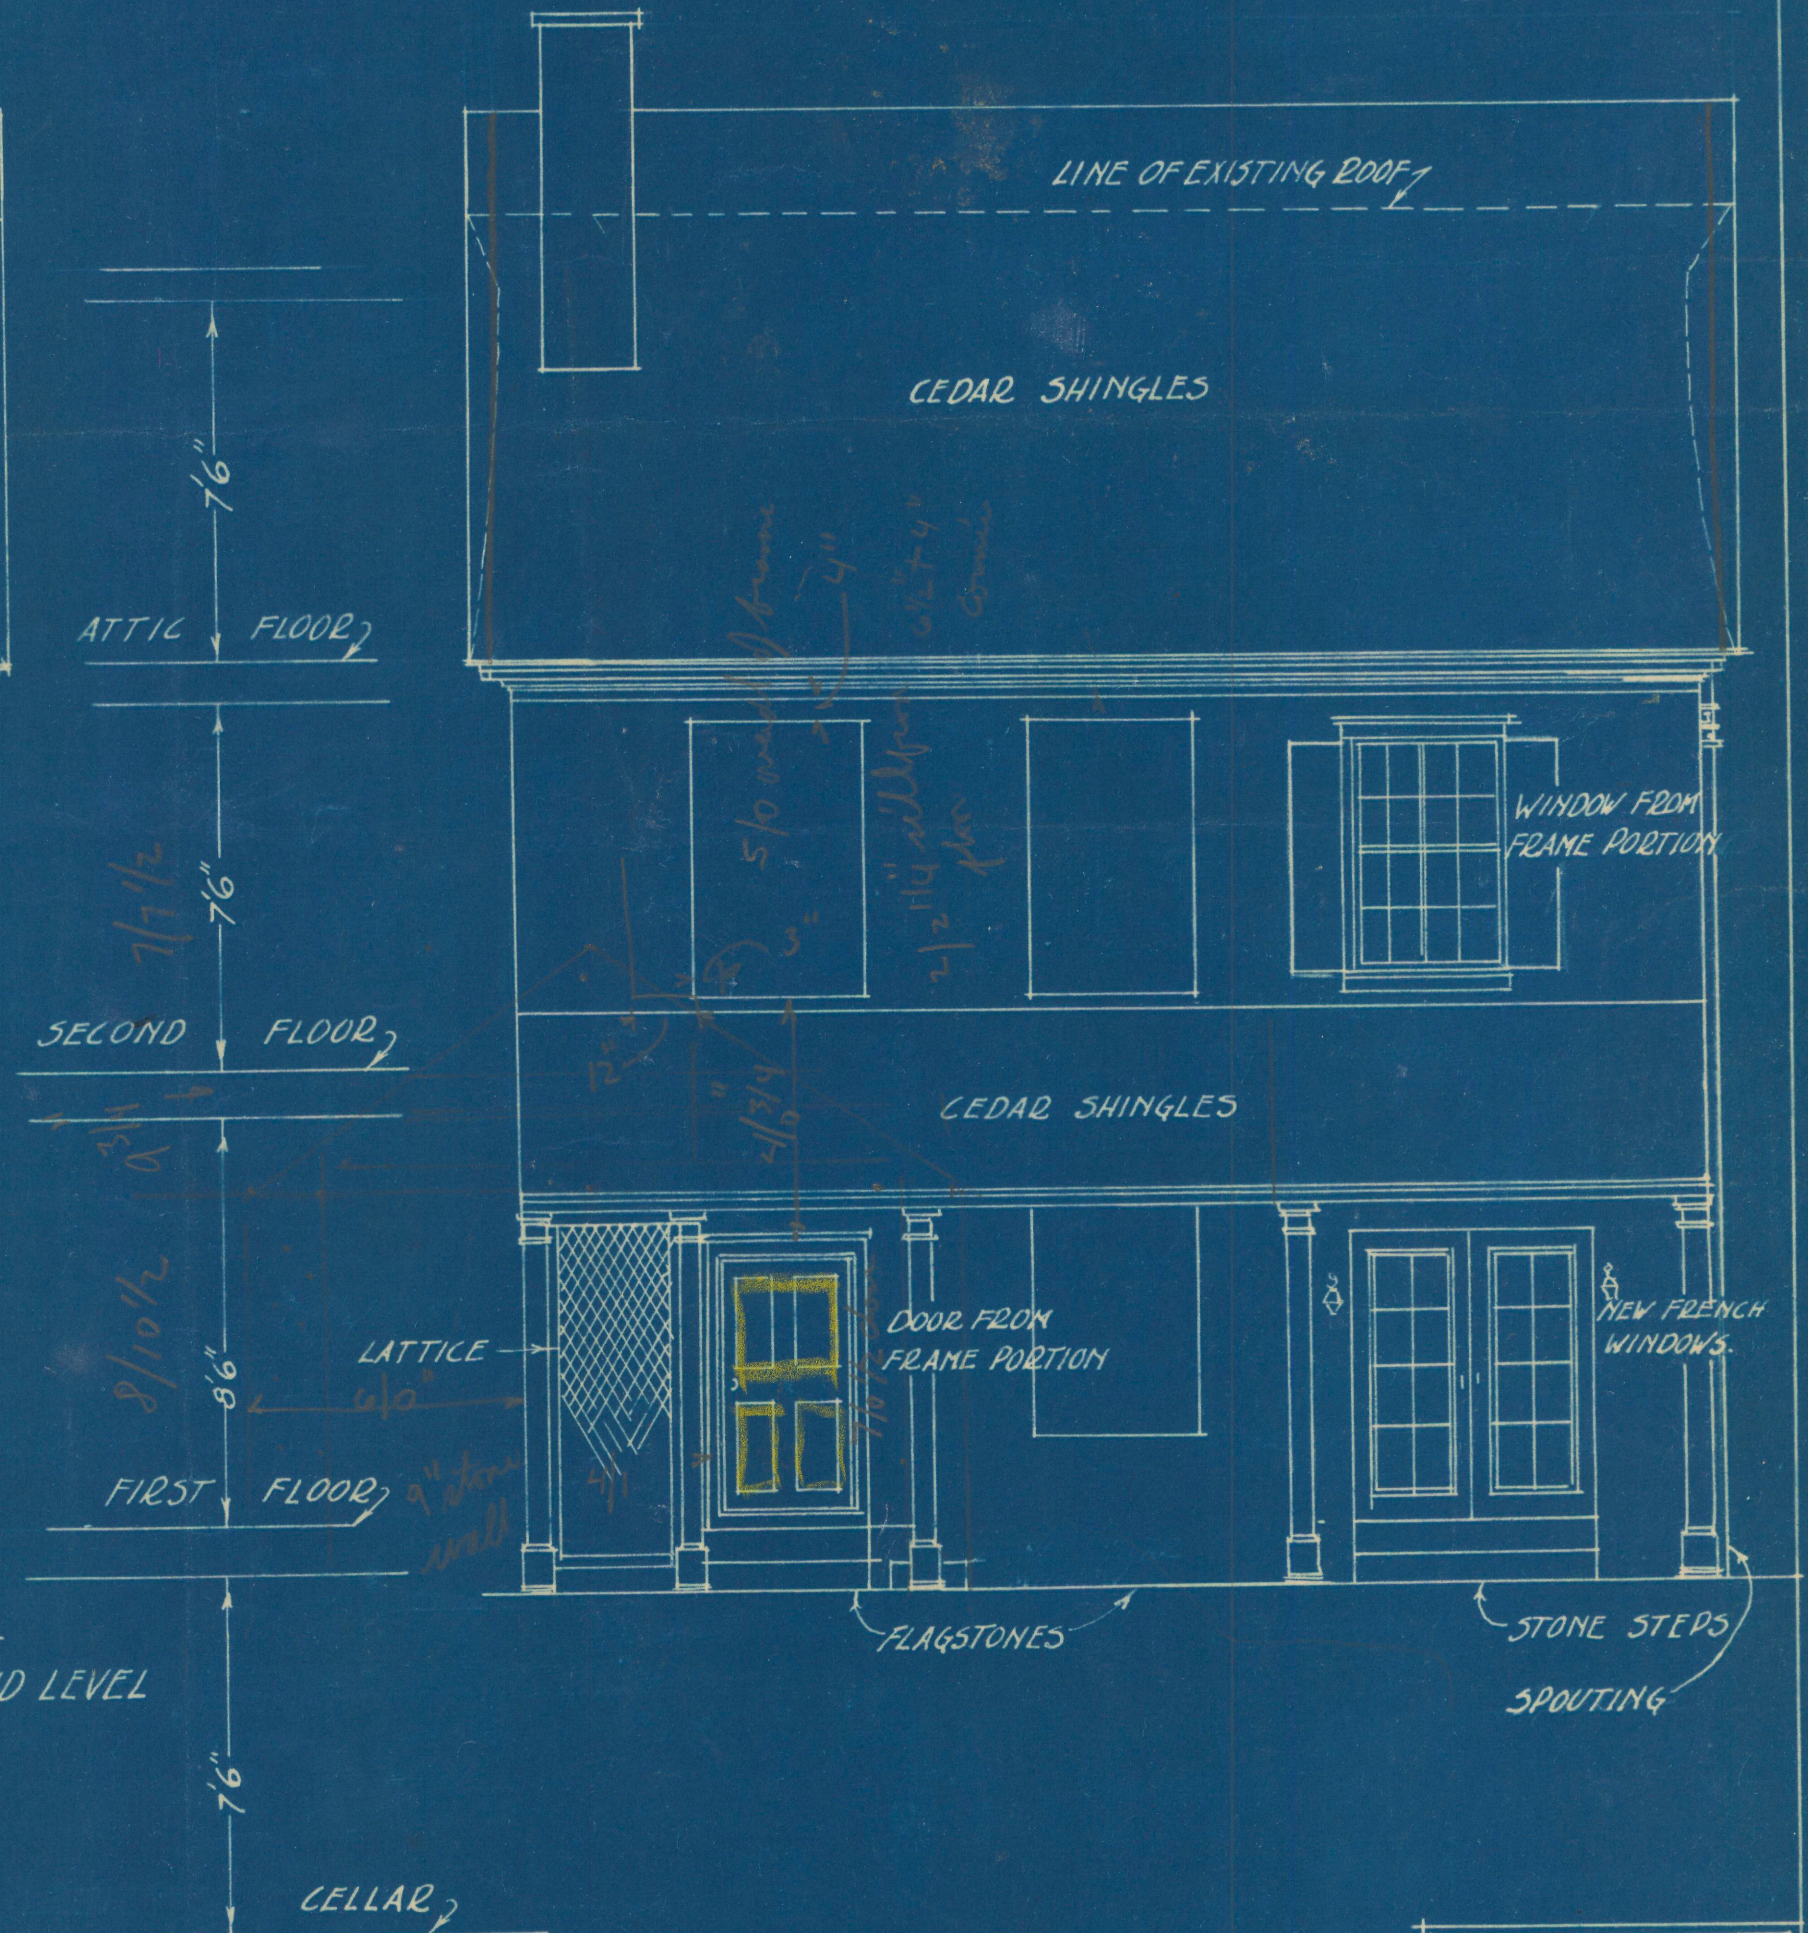

WEST ELEVATION



EAST ELEVATION

7-11-19-1-4

SUPT'S QUARTERS
VALLEY FORGE PARK
1/4" = 1' R.S. BURNS.