



DOTTED LINES INDICATE EXISTING CONDITIONS
SOLID LINES INDICATE NEW CONDITIONS.

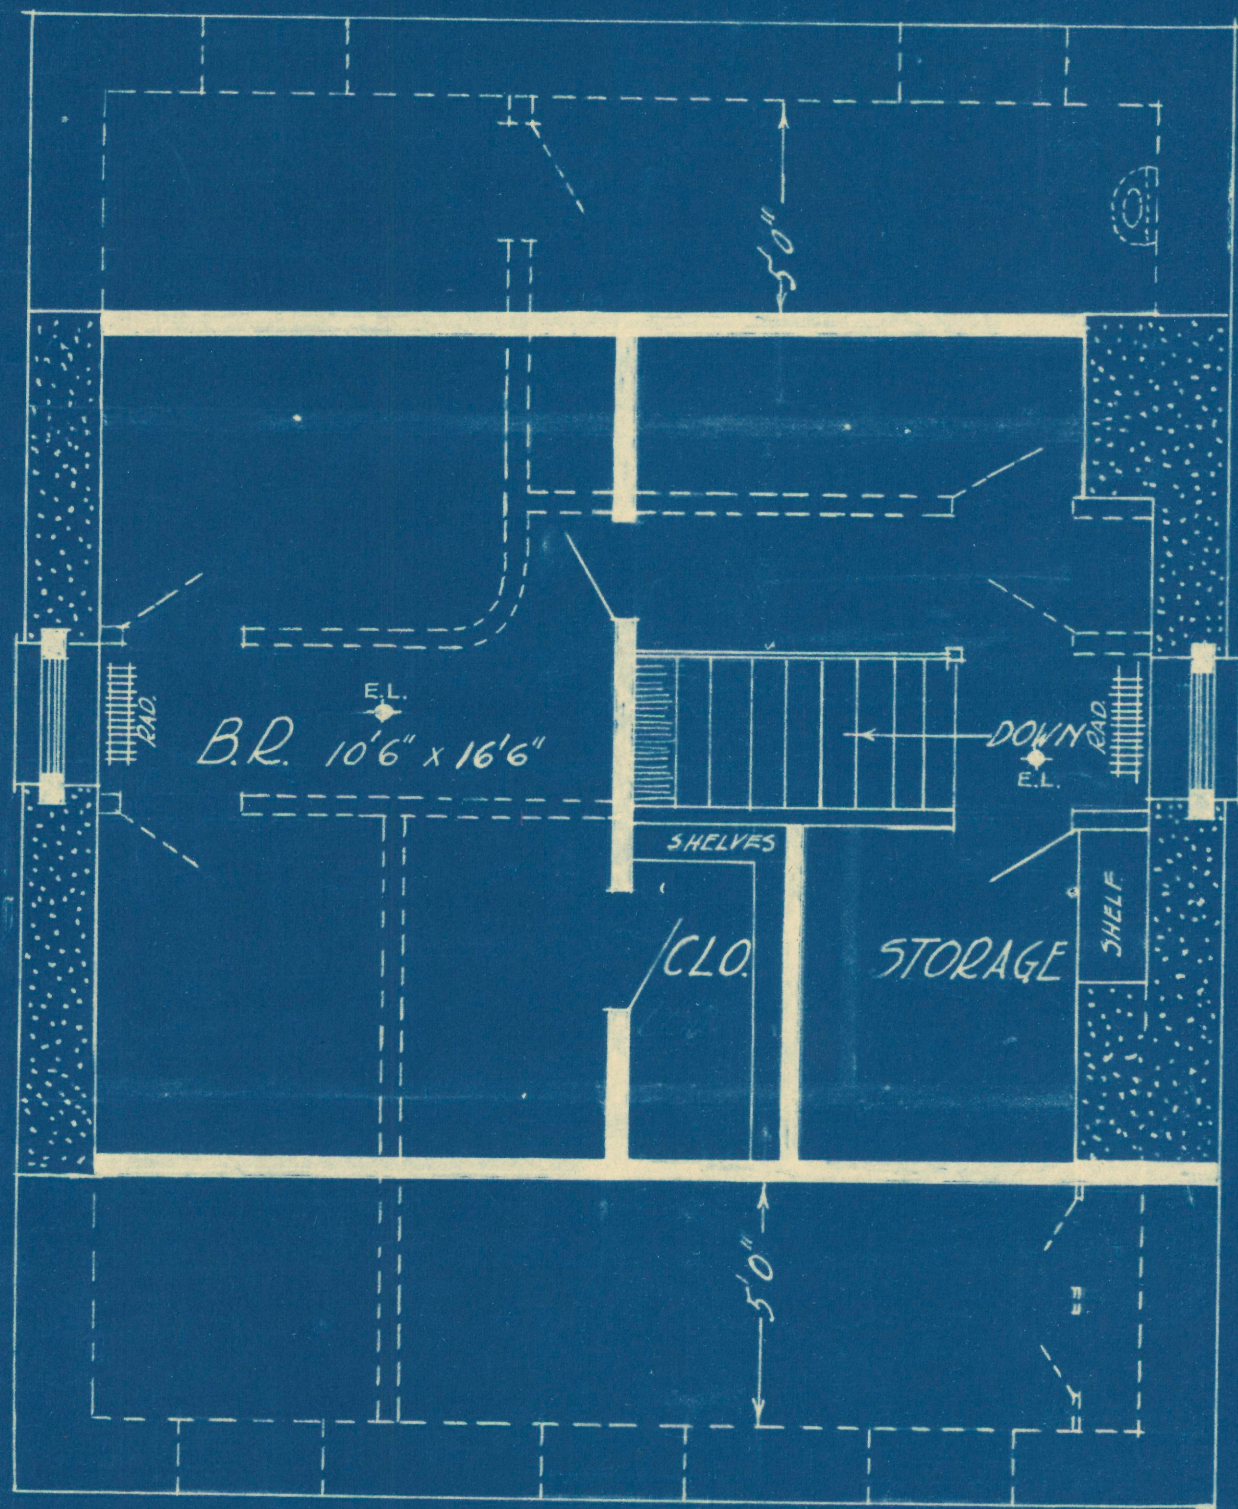

THIRD FLOOR

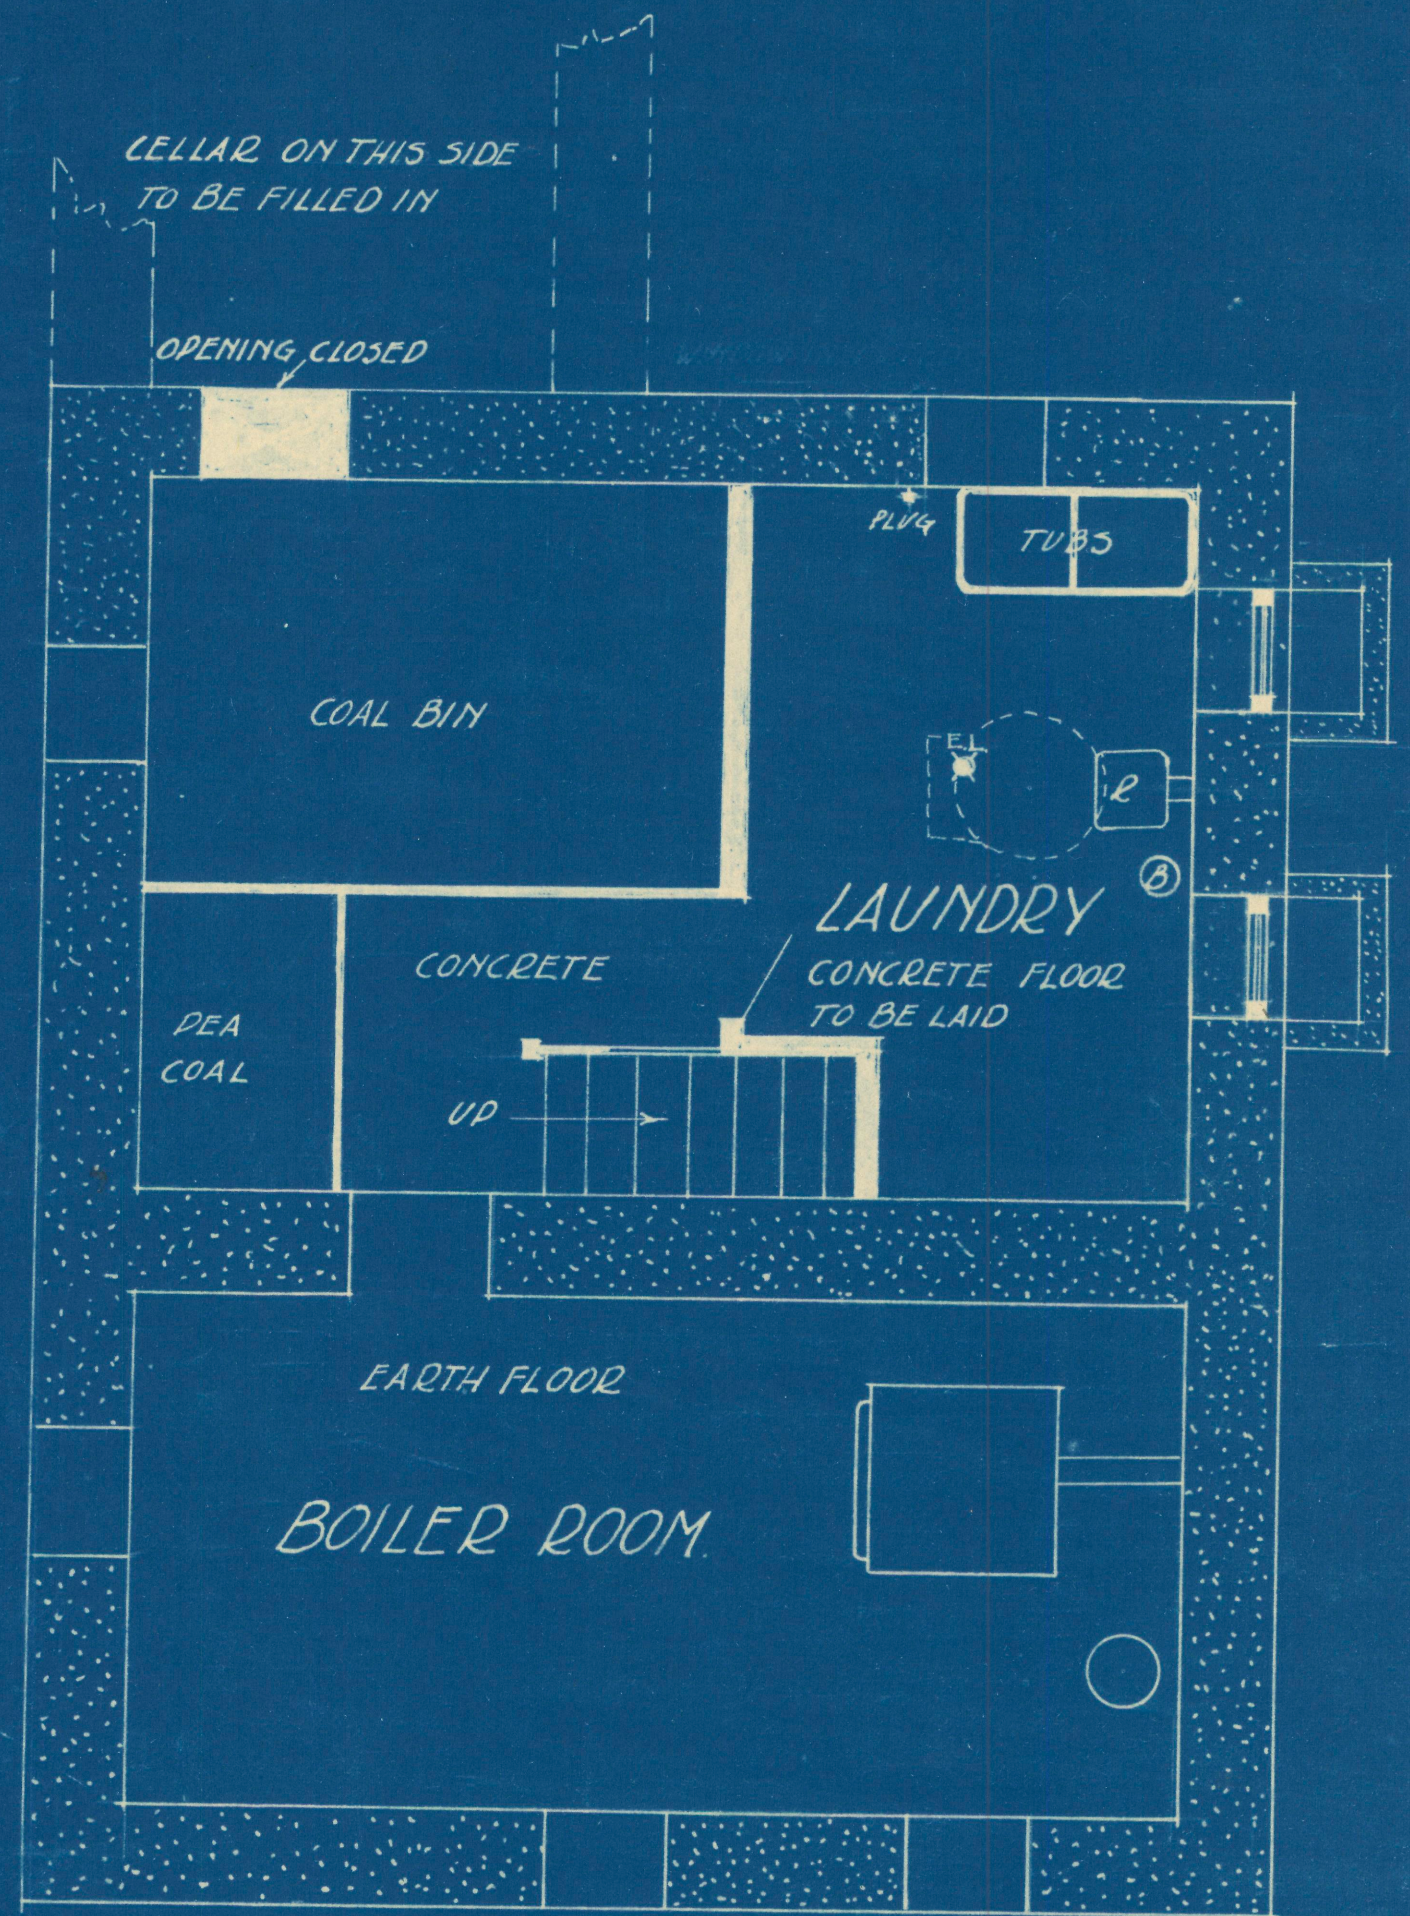

CELLAR

SUPT'S. QUARTERS.
VALLEY FORD PARK.
1/4" = 1'. R.S. BURNS.