


MEMORIAL ARCH AT VALLEY FORGE PA.


PAVL P. CRET
ARCHITECT
1930 CHESTNUT ST. PHILA.

Date Mar. 26, '12 Sheet No. 4.

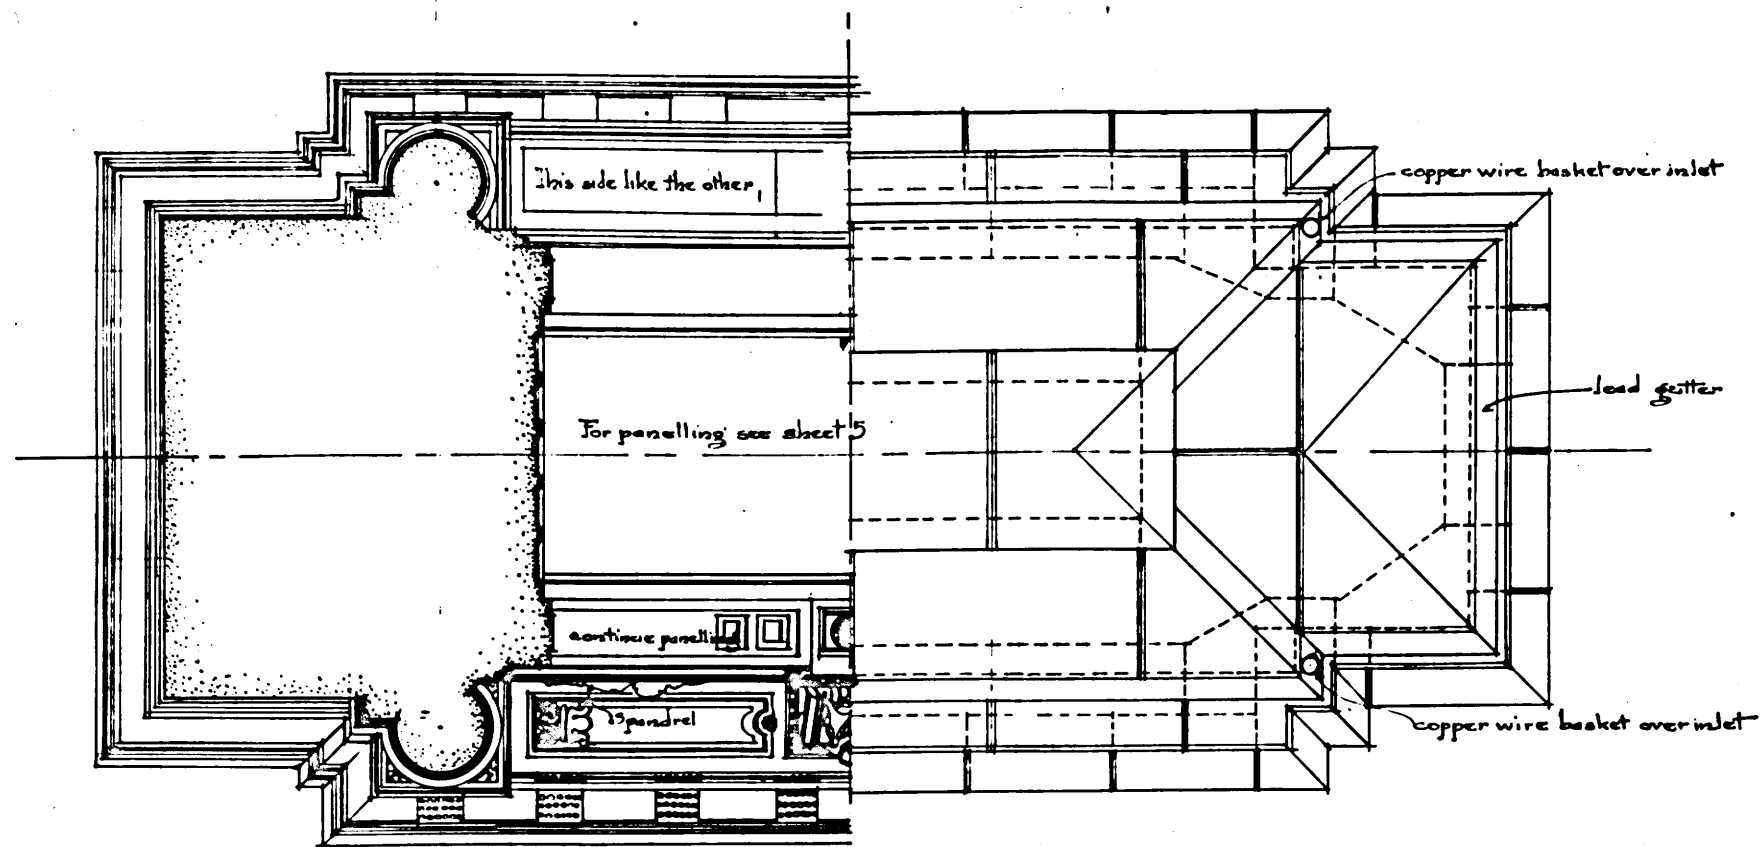

HALF PLAN AT LEVEL OF CENTER OF ARCH
LOOKING VP

HALF PLAN OF ROOF

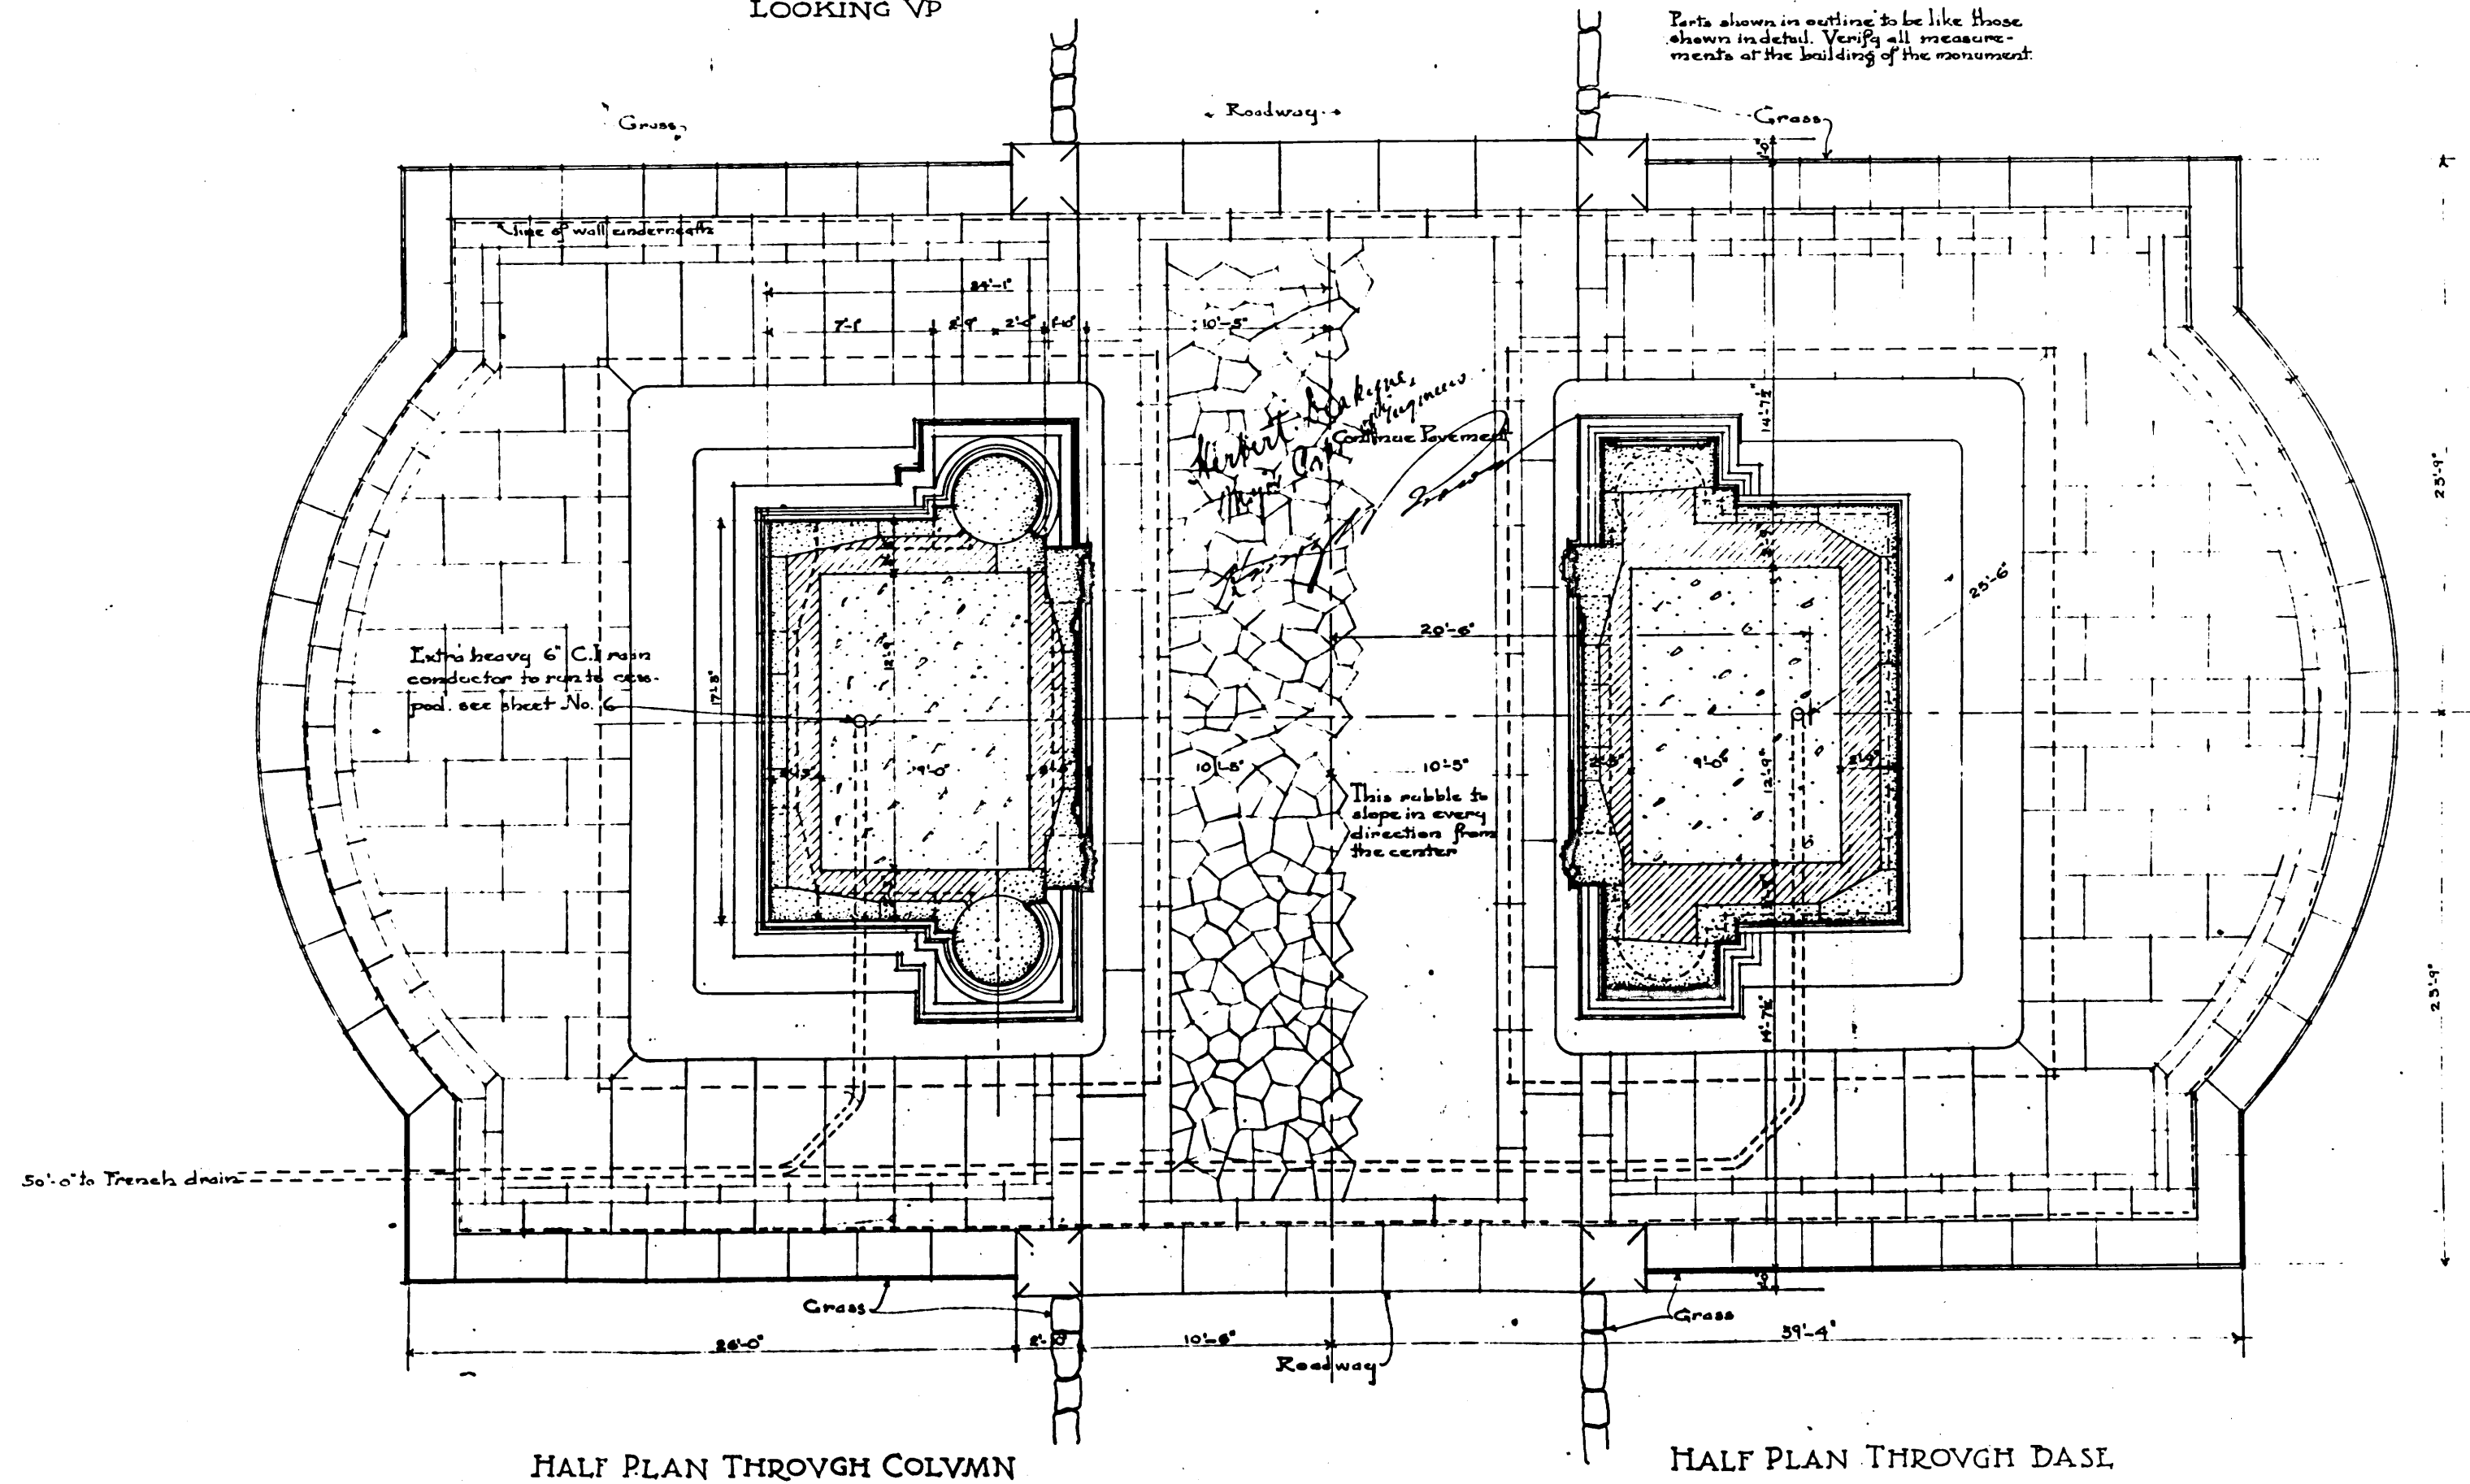

HALF PLAN THROUGH COLUMN

HALF PLAN THROUGH DASE