


- NOTES—
1. No Changes Permitted without Architect's Approval.
 2. INTERIOR OPENINGS TO HAVE PLASTER "BULLNOSE" RETURNS (NO TRIM)
 3. FIREPLACES AND INTERIOR ARCHES TO BE AS PER LATER DETAILS.

FRONT ELEVATION

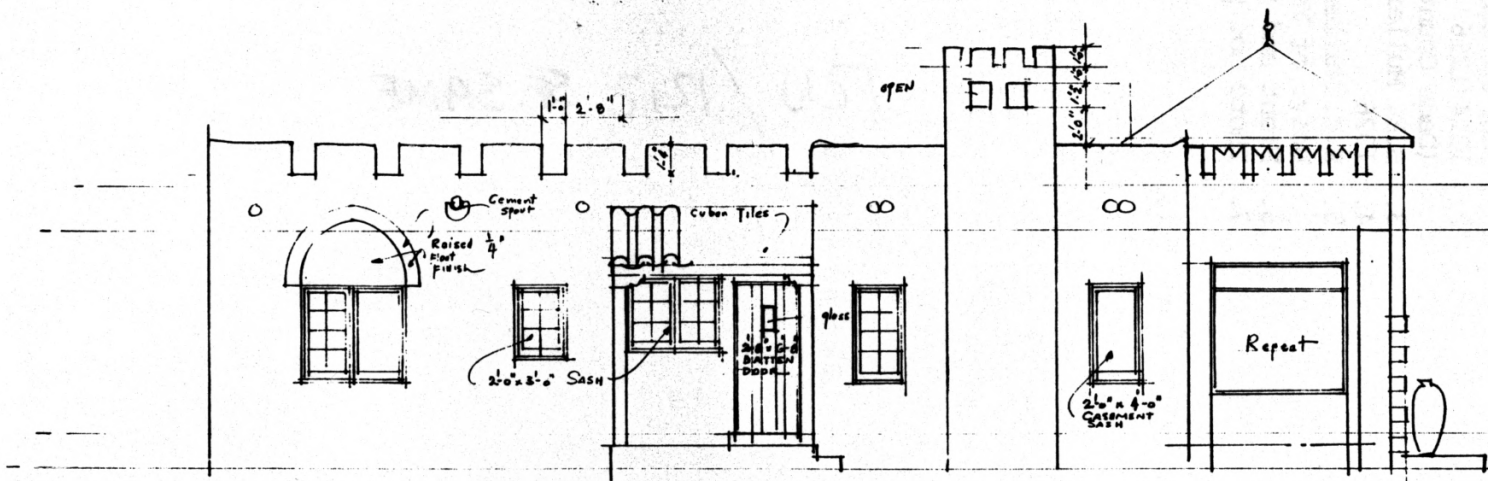

SIDE ELEVATION

SCALE $\frac{1}{4}" = 1'-0"$


Note: Two Side Elevations Similar - EXCEPTING CHIMNEY TOPS -


DUPLEX RESIDENCE for
 NEW ENGLAND CONSTR. Co.
 Lot 4 opa Locma, FLA. Block 18
 BERNHARDT E. MULLER
 ARCHT. opa Locma
 by Carl Jensen Jan. 27 '26

Job	DRAW
52	2

1. Plans for Duplex Residence for New England Construction Company
2. 1214/1216 Sesame Street, Opa-locka, Fl (Dade County)
3. B.E. Muller
4. 1926
5. B.E. Muller Collection, Richter Library, Univ. of Miami, Miami, Fl
6. Front and side elevations
7. Photo no. 1 of 2

1210 / 1212 SE SAME

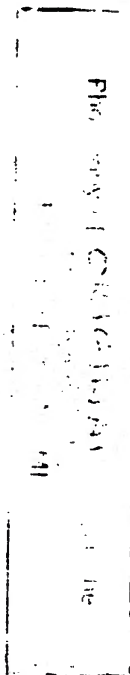

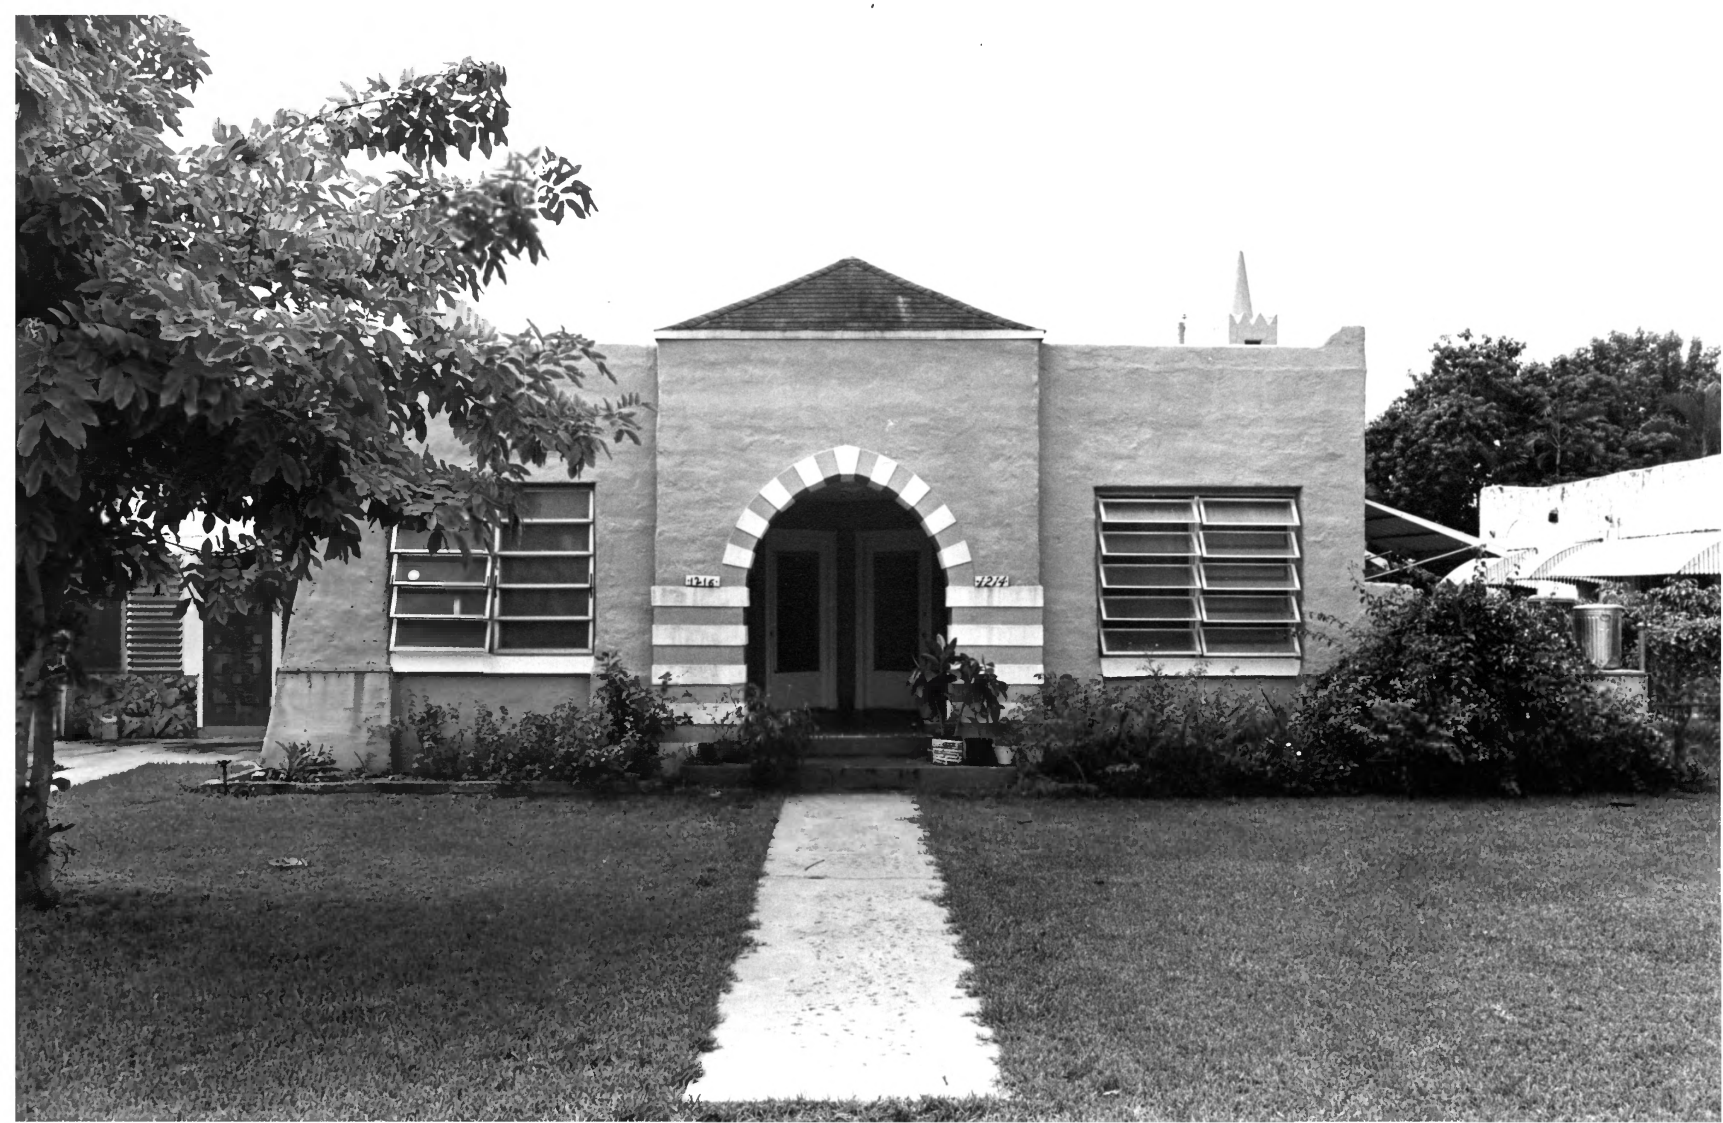

1. Taber Duplex
2. 1214/1216 Sesame Street, Opa-locka, Fl
(Dade County)
3. Michael Maxwell
4. 1986
5. B.E. Muller Collection, Richter Library,
Univ. of Miami, Miami, Fl
6. Front elevation (north)
7. Photo no. 2 of 2