




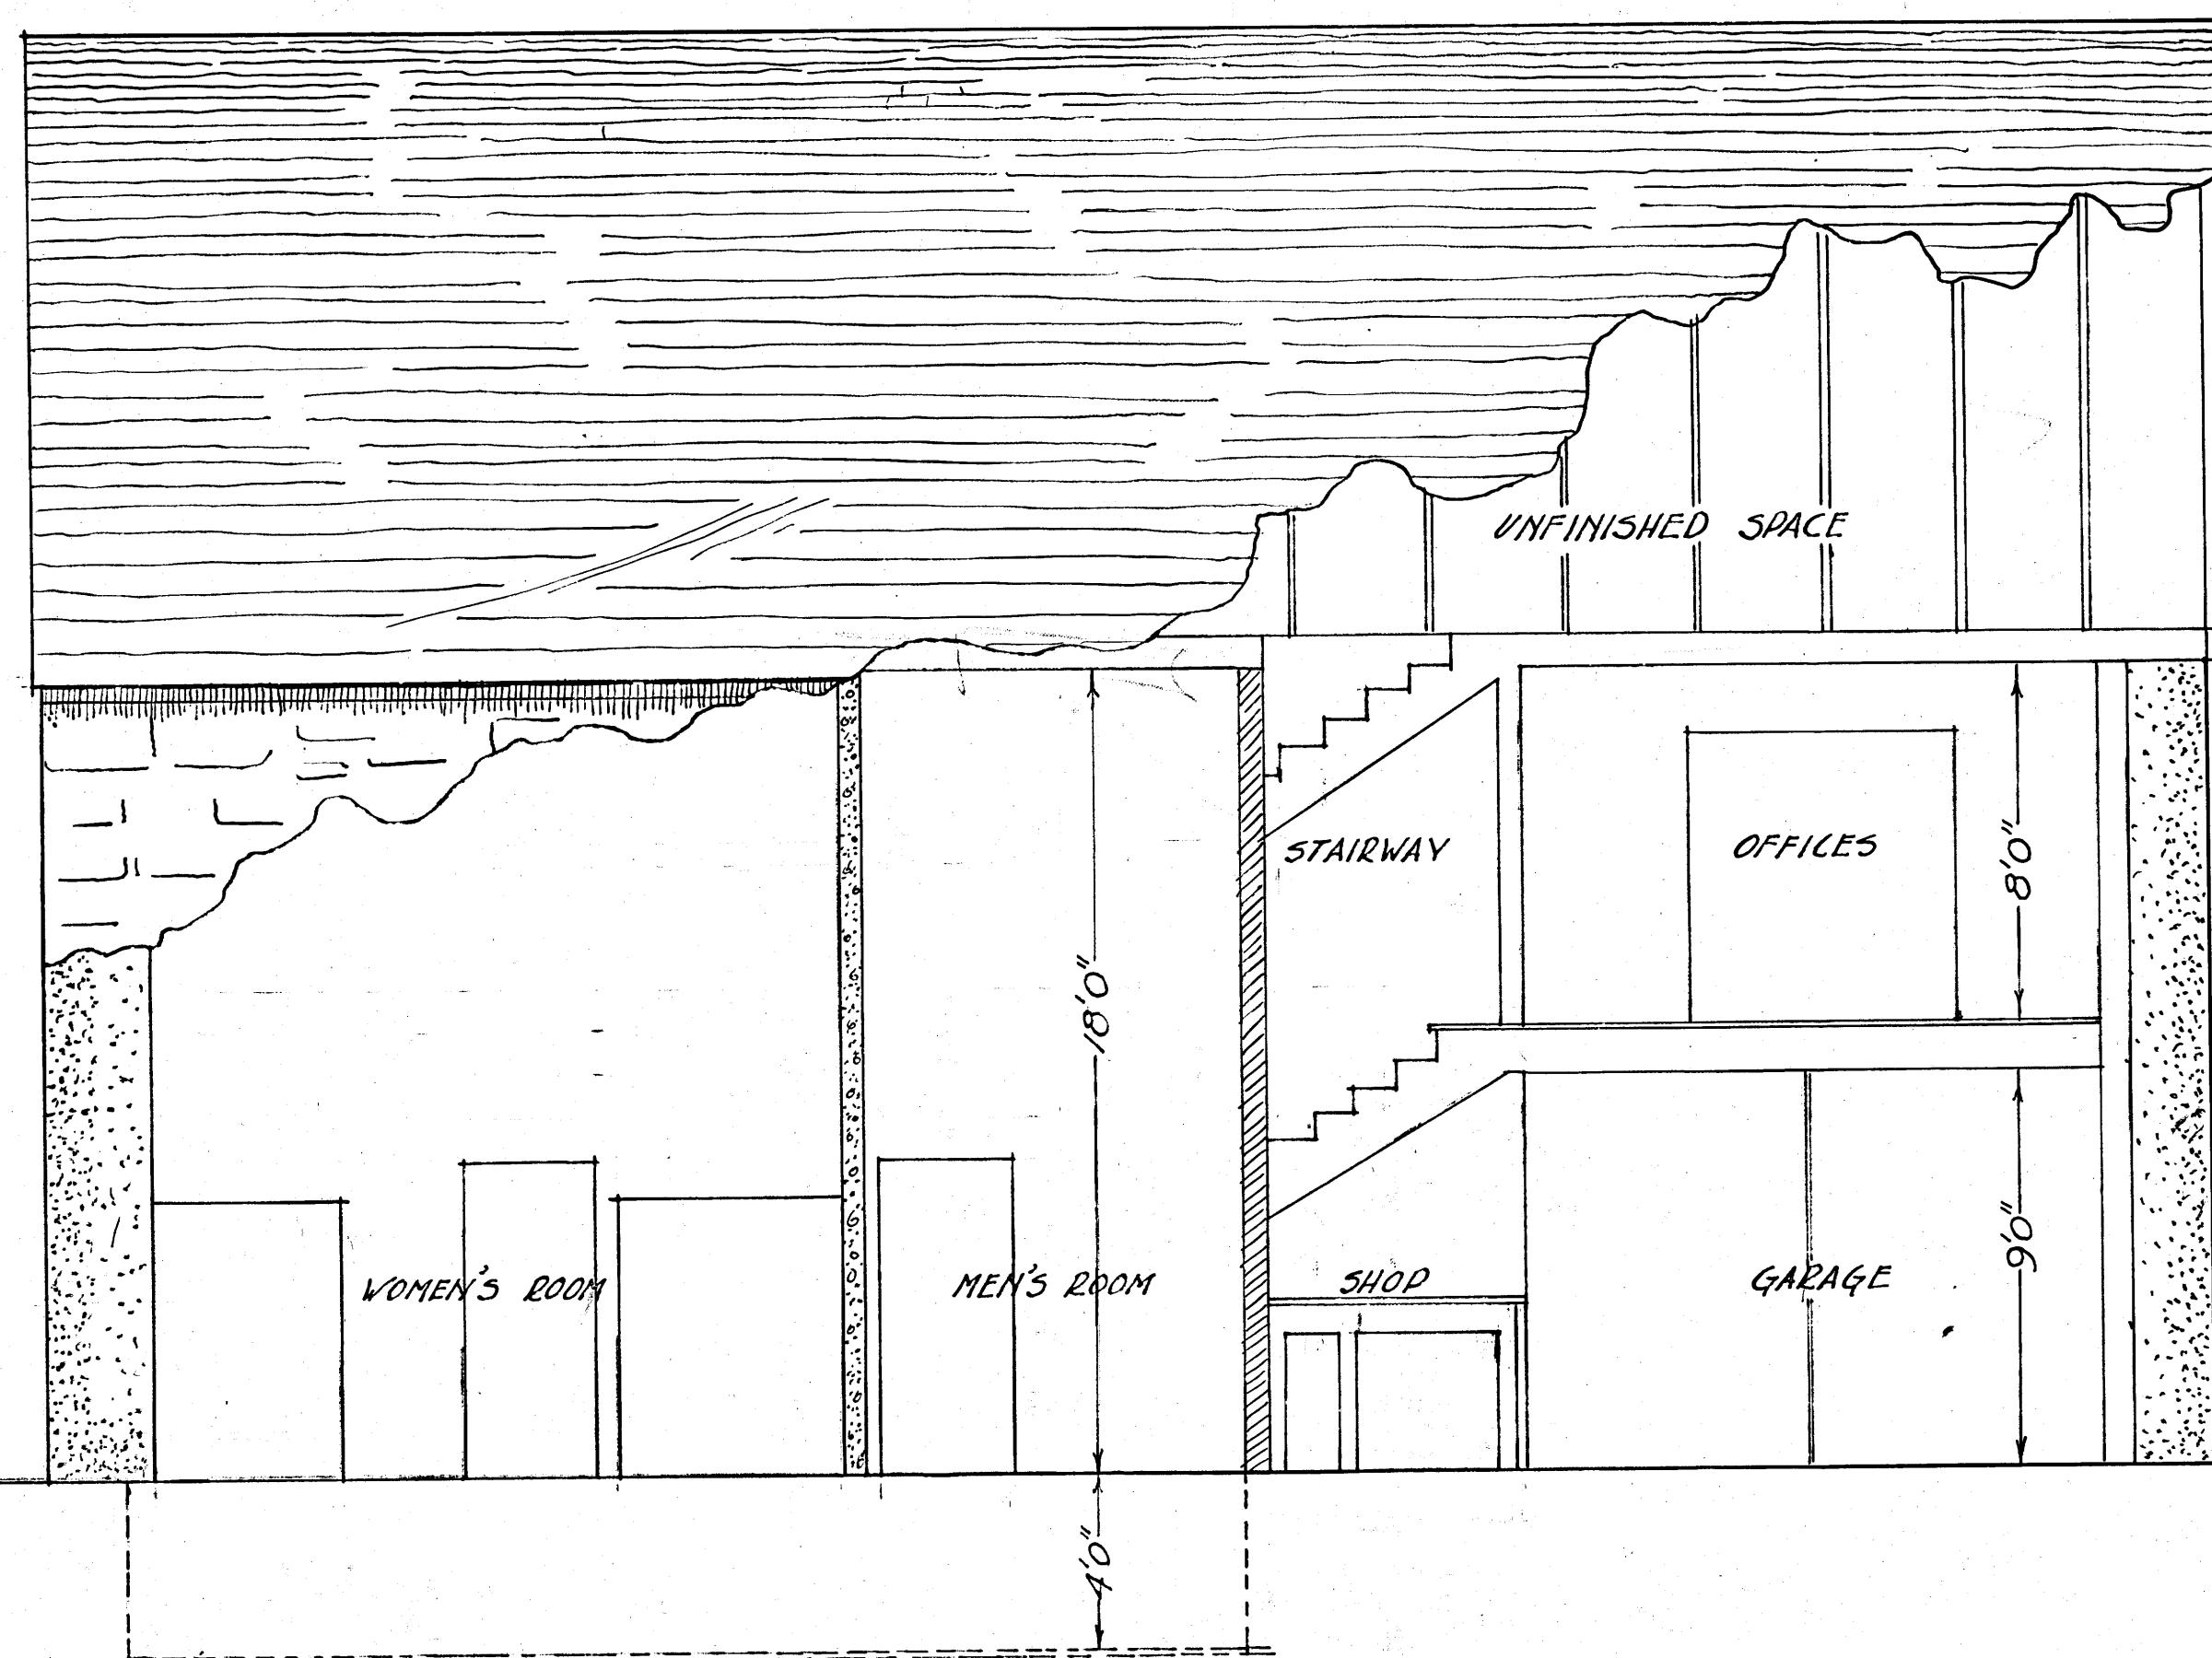


SECTION FROM WEST ON A-B.

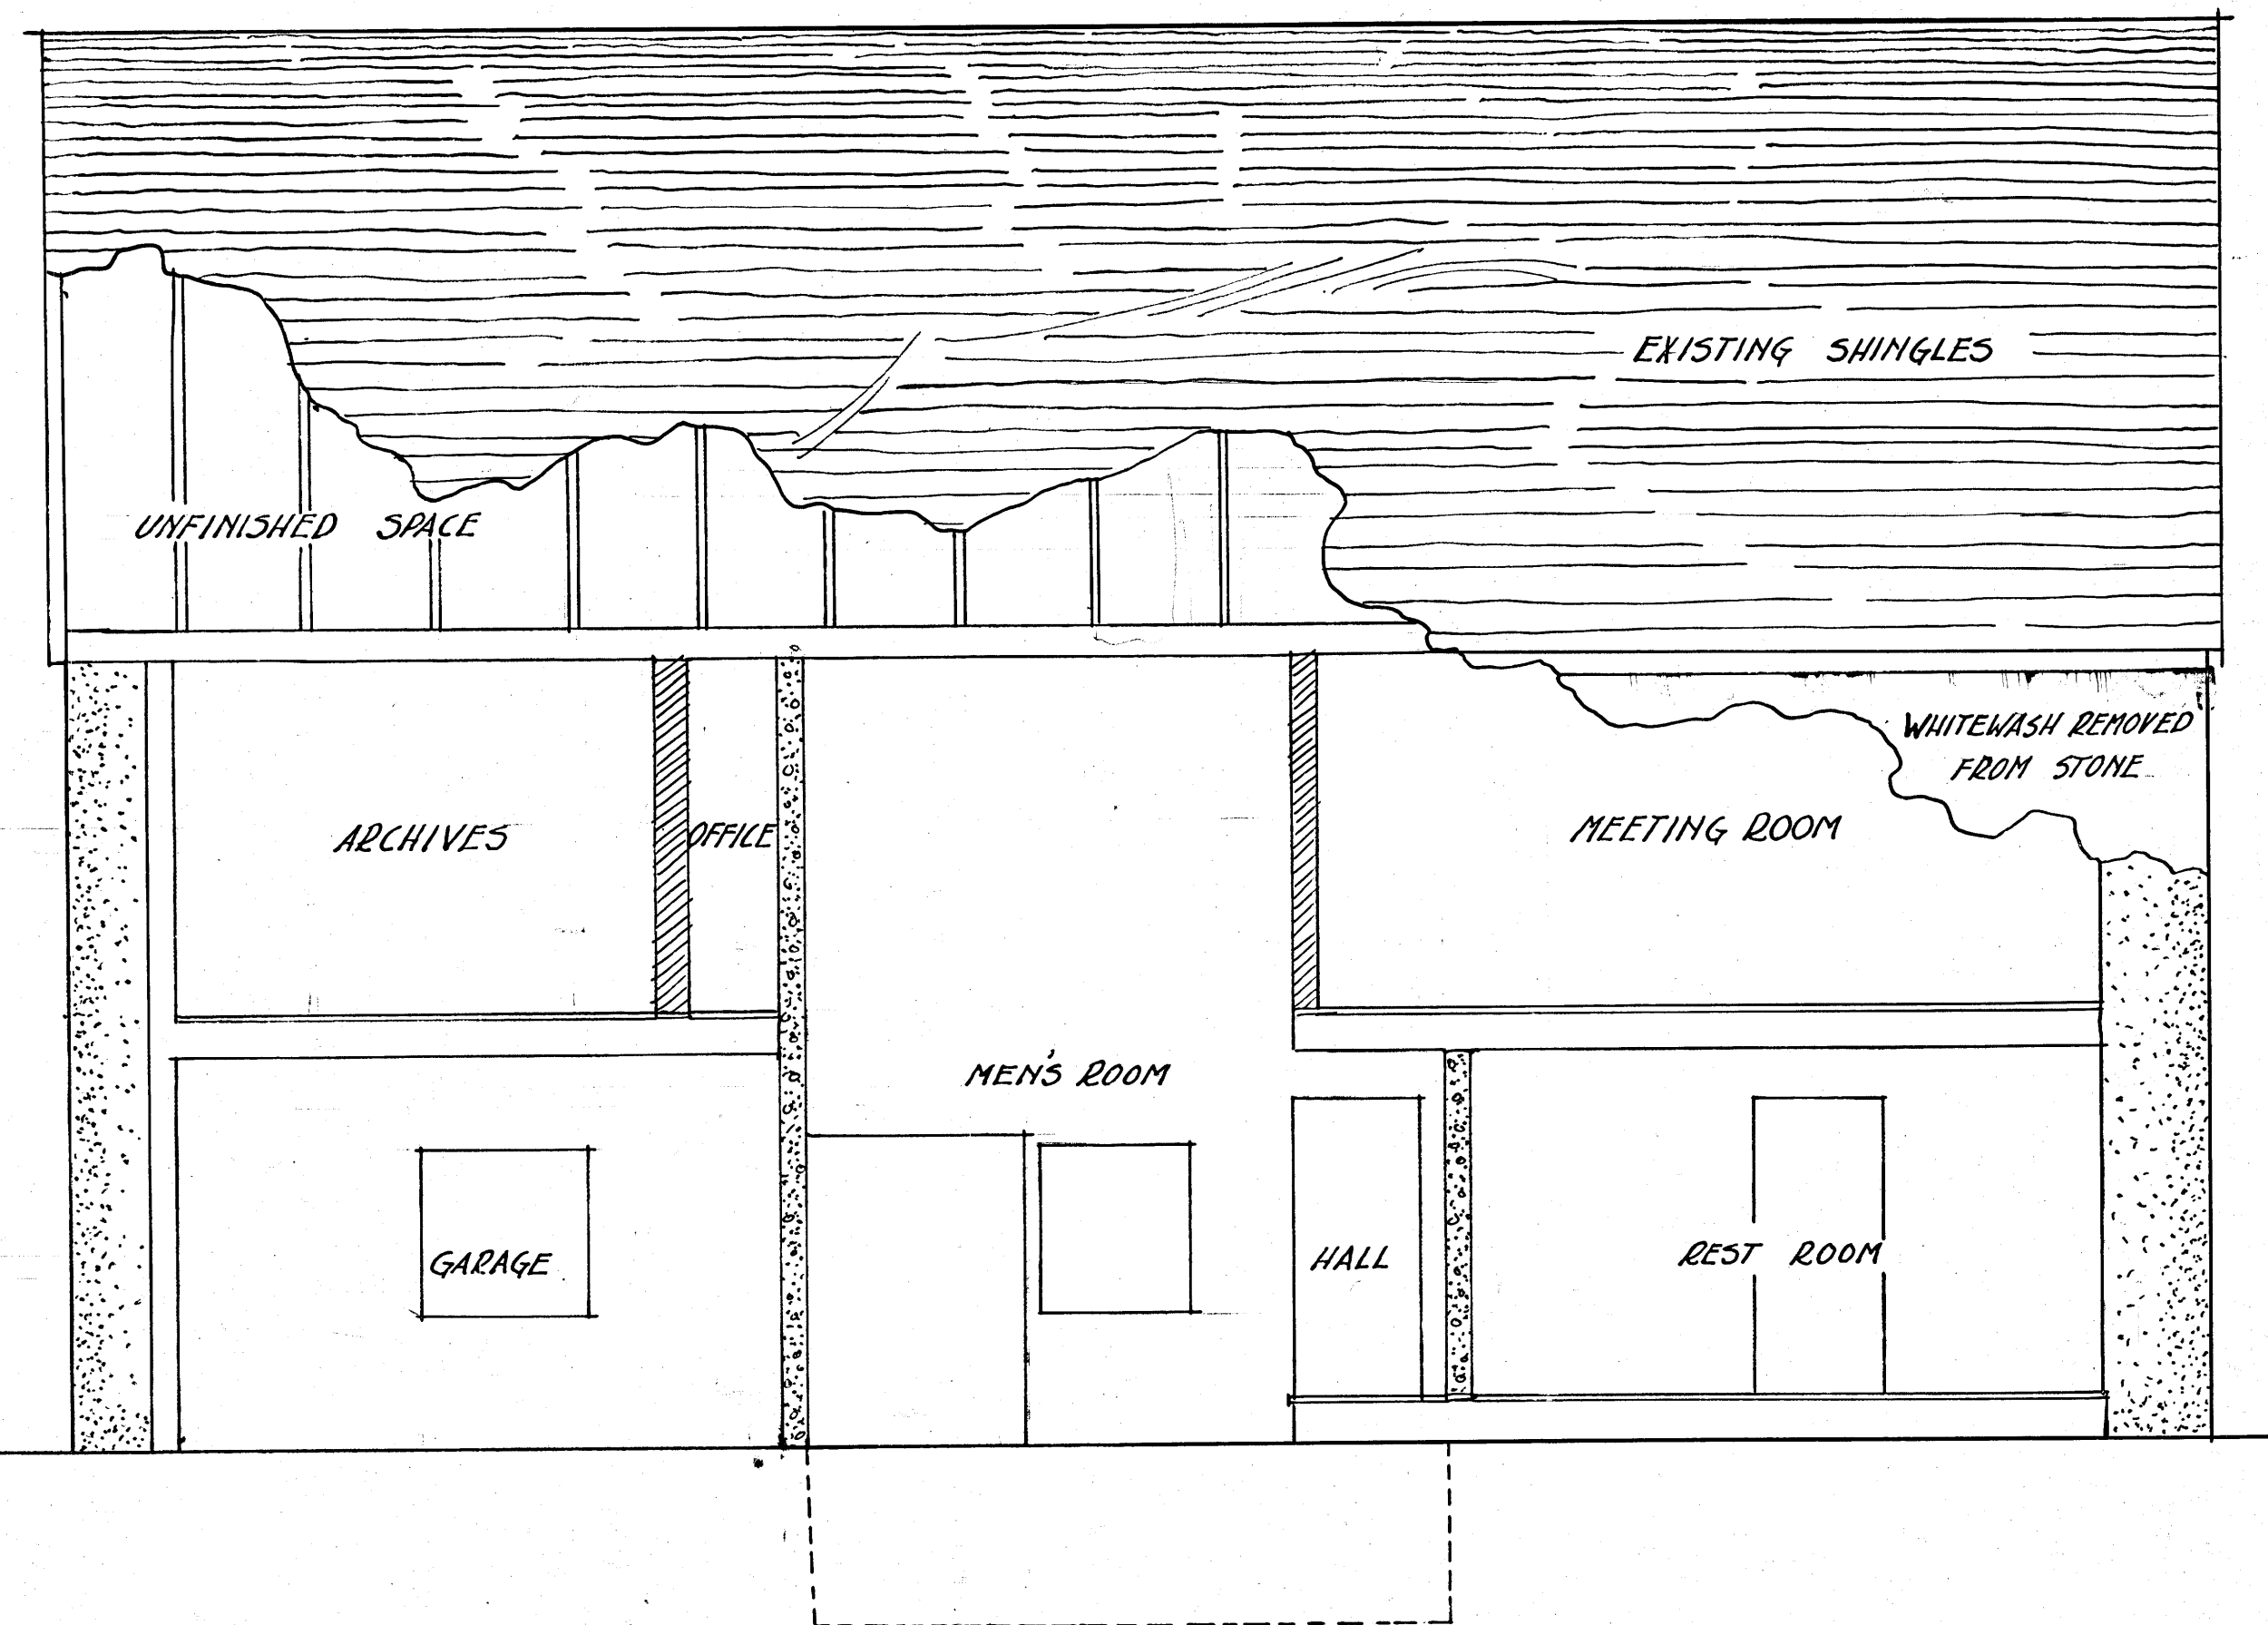

SECTION FROM EAST ON C-D.

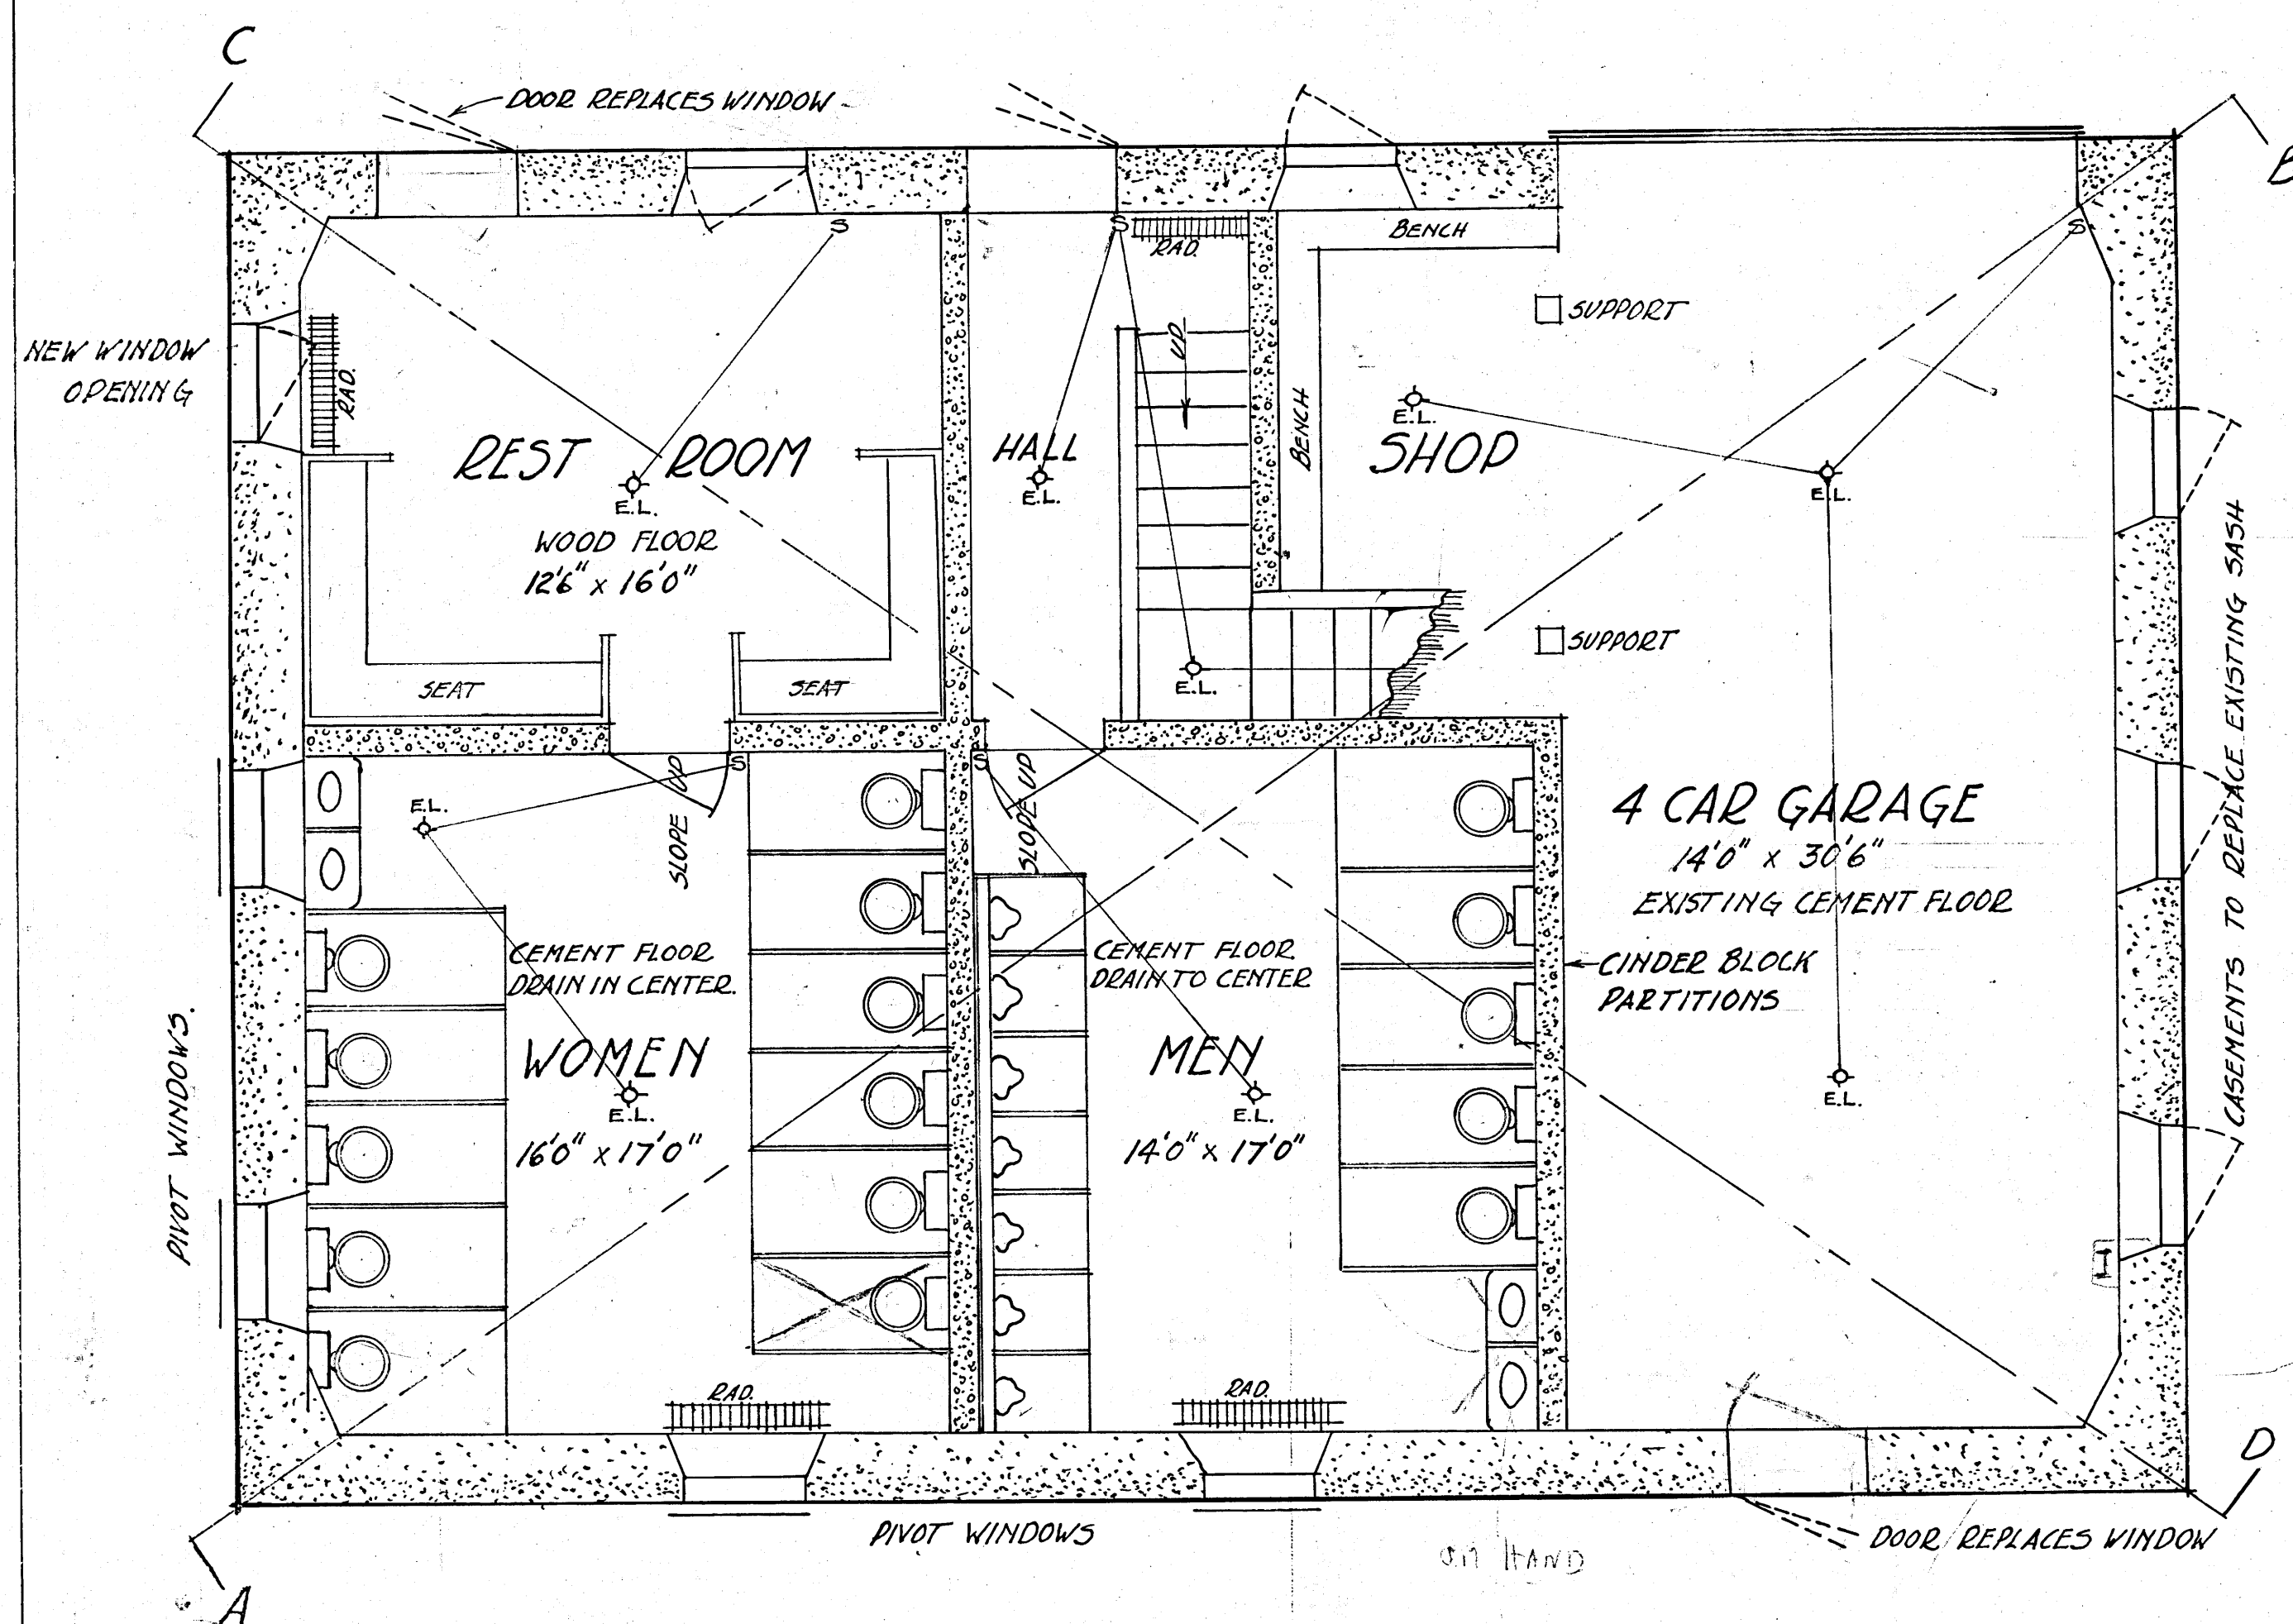

FIRST FLOOR

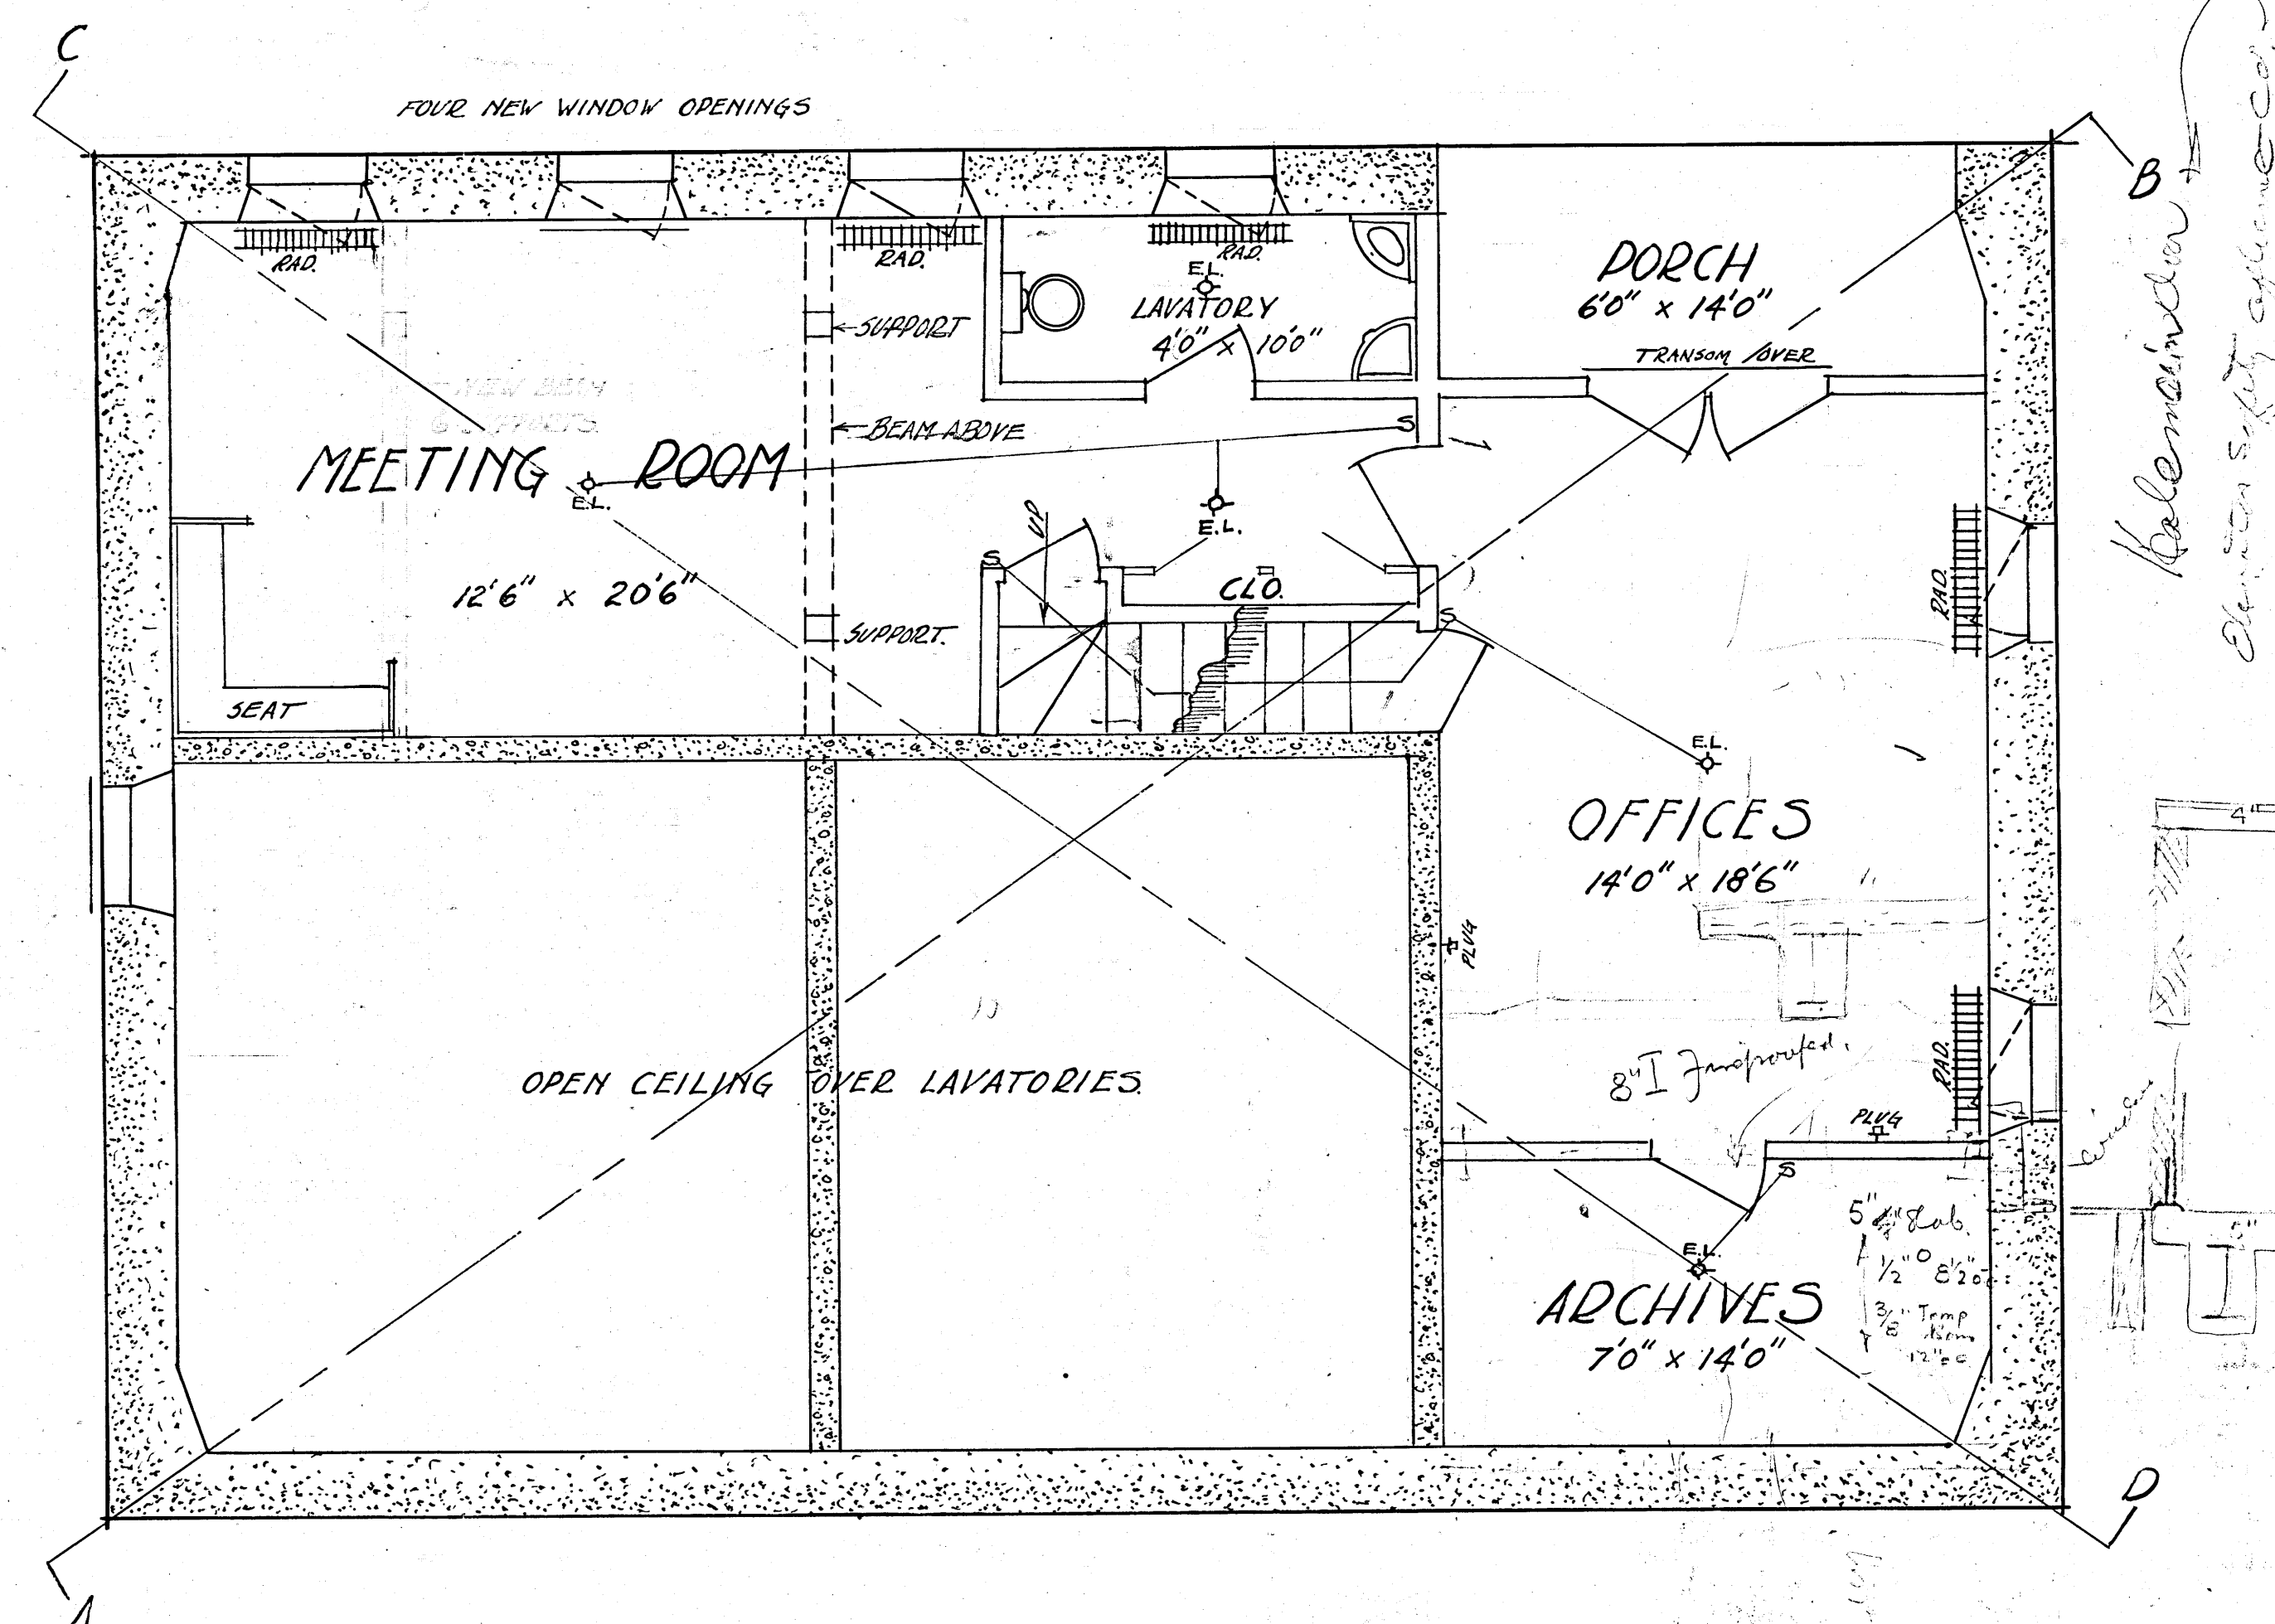

SECOND FLOOR

PLAN FOR PARK REQUISITES IN AN
OLD STONE BARN NEAR WASHINGTON'S HEADQUARTERS
VALLEY FORGE, $\frac{1}{4}'' = 1'0''$ PENNSYLVANIA
AUGUST 2, 1926.
R. B. Burns

VALLEY FORGE STATE MUSEUM
RECORDS
— SUBJECT —
— DATE —
— PARK AREA —
— LOCATION —
— COLLECTOR —
3/1/26