



NOV 30 1978

Mess HALL AND KITCHEN, BUNKHOUSES,
TOILET & SHOWER, TUOLUMNE MEADOWS

Mess HALL AND KITCHEN
TUOLUMNE MEADOWS
WHEN NEW

C. 1935

(CANNOT SUCCESSFULLY BE PHOTOGRAPHED TODAY DUE TO
TOPOGRAPHY AND GROWTH OF TREES AROUND IT)
YOSEMITE NATIONAL PARK, CALIFORNIA
NATIONAL PARK SERVICE PHOTO

VIEW TO EAST

PHOTO 1 OF 16



Mess Hall AND KITCHEN, BUNK HOUSES,
TOILET AND SHOWER
TUOLUMNE MEADOWS

^{A975}
Mess Hall & KITCHEN
TUOLUMNE MEADOWS
YOSEMITE NATIONAL PARK, CALIFORNIA
INTERIOR OF DINING ROOM
SHOWING INTERIOR FINISH
AND CEILING

^{A976}
NATIONAL PARK SERVICE PHOTO
BY GORDON CHAPPELL

SEPTEMBER 30, 1977

VIEW TO SOUTHWEST

PHOTO 2 OF 16

SEP 27 1978

NOV 30 1978



15
MESS HALL AND KITCHEN, BUNK HOUSES,
TOILET AND SHOWER, TUOLUMNE MEADOWS

LOUNGE. END OF
MESS HALL

TUOLUMNE MEADOWS
YOSEMITE NATIONAL PARK, CALIFORNIA

NATIONAL PARK SERVICE PHOTO
BY GORDON CHAPPELL
SEPTEMBER 30, 1977

PHOTO 3 OF 16

Mess Hall AND KITCHEN, Bunk Houses,
TOILET AND SHOWER, TUOLUMNE MEADOWS

ORIGINAL PLAN FOR



Mess Hall

TUOLUMNE MEADOWS, APRIL 10, 1934

YOSEMITE NATIONAL PARK, CALIFORNIA




AS BUILT, MESS HALL WAS REVERSED,
A MIRROR IMAGE OF THIS PLAN,
FOR REASONS UNKNOWN.

PHOTO 4 OF 16

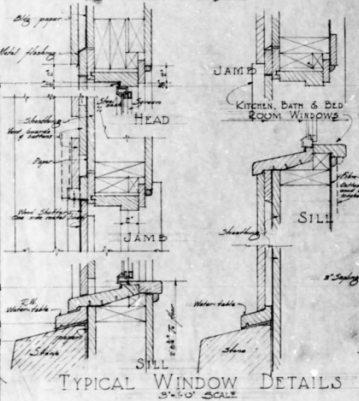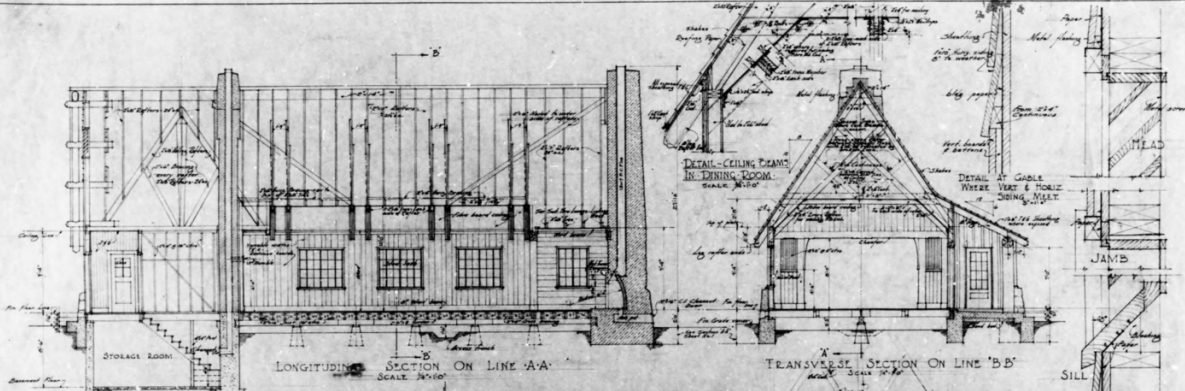

SCHEDULE OF STEEL SASH
SCALE 1/8"=1'-0"

1	2	
---	---	---	---	---	---	---	---	---	----	----	-----

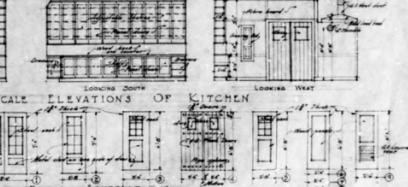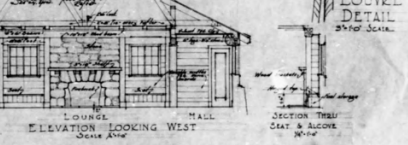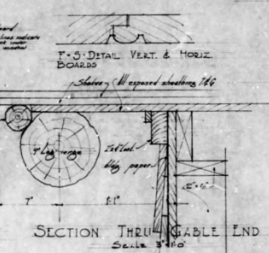

DOOR SCHEDULE

1	2	
---	---	---	---	---	---	---	---	---	----	----	-----

MESS HALL & KITCHEN
DESIGNED BY MESSERS OF PLANNING AND DESIGN

SEP 7 1978 Mess Hall AND KITCHEN, BUNK HOUSES, TOILET & SHOWER,
TUOLUMNE MEADOWS

NOV 30 1978

ORIGINAL PLANS FOR
MESS HALL,

TUOLUMNE MEADOWS, APRIL 10, 1934

YOSEMITE NATIONAL PARK, CALIFORNIA

AS BUILT, THE MESS HALL WAS

A MIRROR IMAGE (REVERSE)

OF THIS PLAN





PIOTO 5 OF 16

Mess Hall AND Kitchen, Bunk Houses, Toilet
AND SHOWER, TUOLUMNE MEADOWS

ORIGINAL PLAN FOR
MESS HALL

TUOLUMNE MEADOWS, APRIL 10, 1934
YOSEMITE NATIONAL PARK, CALIFORNIA

AS BUILT, MESS HALL WAS A
REVERSE OR MIRROR IMAGE OF
THIS PLAN

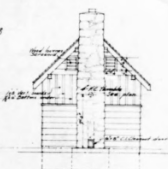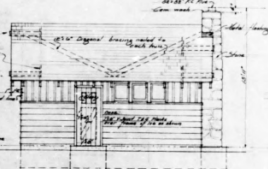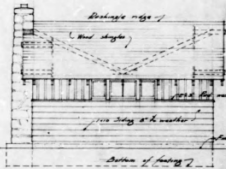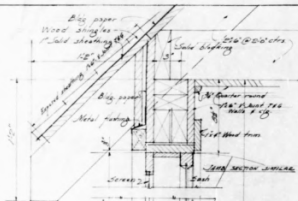


REAR ELEVATION
Scale 1/4" = 1'-0"

LEFT SIDE
Scale 1/4" = 1'-0"

FRONT ELEVATION
Scale 1/4" = 1'-0"

RIGHT SIDE
Scale 1/4" = 1'-0"

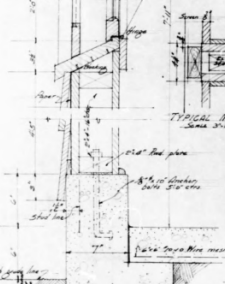


TYPICAL MULLION
Scale 3/16" = 1'-0"

HEAD

JAMB


SILL

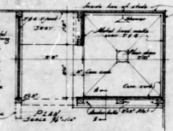

SECTION B
Scale 1/4" = 1'-0"


SHOWER DETAILS

ELEVATION OF SHOWER
Scale 1/4" = 1'-0"

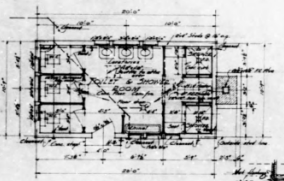

FLOOR PLAN
Scale 1/4" = 1'-0"


See large scale details for construction of shower curb and floor walls.
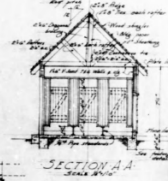


SECTION A
Scale 1/4" = 1'-0"

SECTION SHOWING VERT. OF TOILET SINK
Scale 1/4" = 1'-0"

TYPICAL WALL & WINDOW SECTION
Scale 3/16" = 1'-0"

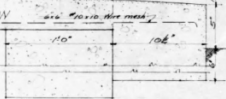

DOOR DETAIL - Scale 3/16" = 1'-0"

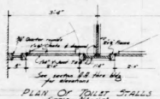


PLAN OF TOILET STALLS
Scale 1/4" = 1'-0"

PREPARED BY	DATE
REVISIONS	
Checked by	June 9, 1914
Corrected	June 11, 1914
Corrected	June 12, 1914
Approved	June 13, 1914

DESIGNED BY	DATE
U.S. DEPARTMENT OF THE INTERIOR NATIONAL PARK SERVICE YOSEMITE NATIONAL PARK TUOLUMNE MEADOWS TOILET & SHOWER ROOM DRAWN BY DRAWING OF PLANS AND DETAILS	

Mess Hall AND KITCHEN, BUNK Houses,
TOILET & SHOWER, TUOLUMNE MEADOWS

ORIGINAL PLAN FOR
TOILET & SHOWER ROOM, APRIL 10, 1934
ASSOCIATED WITH MESS HALL
AT TUOLUMNE MEADOWS, CALIFORNIA
YOSEMITE NATIONAL PARK
CALIFORNIA

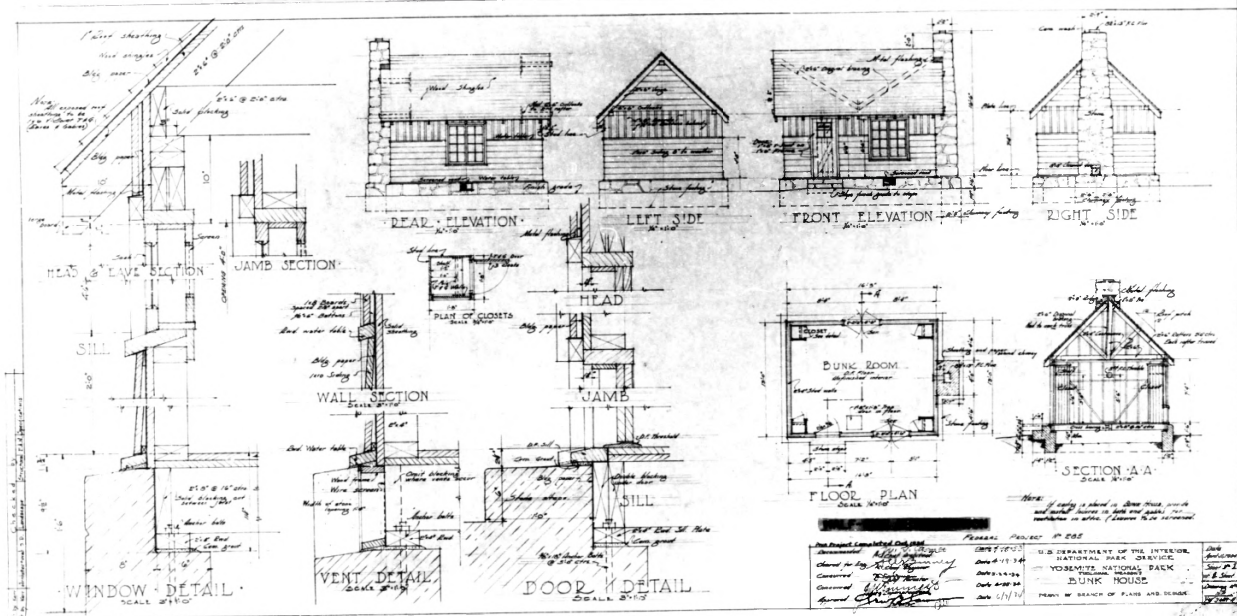


NOTE: If ceiling is shown in these plans, walls and window frames in both end gables, etc., construction in stone. (Leave 1/2" in stone)

This Project Completed July 1910 Drawn by <i>[Signature]</i> Checked by <i>[Signature]</i> Covered <i>[Signature]</i> Approved <i>[Signature]</i>	DATE 7-19-10 DATE 4-11-11 DATE 1-1-12 DATE 6-20-10 DATE 1/1/10	FEDERAL PROJECT # 225 U.S. DEPARTMENT OF THE INTERIOR, NATIONAL PARK SERVICE YOSEMITE NATIONAL PARK YOSEMITE NATIONAL PARK BUNK HOUSE DRAWN BY BRANCH OF PLANS AND DESIGN	Date Author Scale No. & Sheet Drawing Location
---	--	---	---

Mess Hall and Kitchen, Bunk Houses,
 Toilet & Shower, Tuolumne Meadows

ORIGINAL PLAN OF
 BUNKHOUSES AT
 TUOLUMNE MEADOWS, APRIL 10, 1939
 YOSEMITE NATIONAL PARK, CALIFORNIA

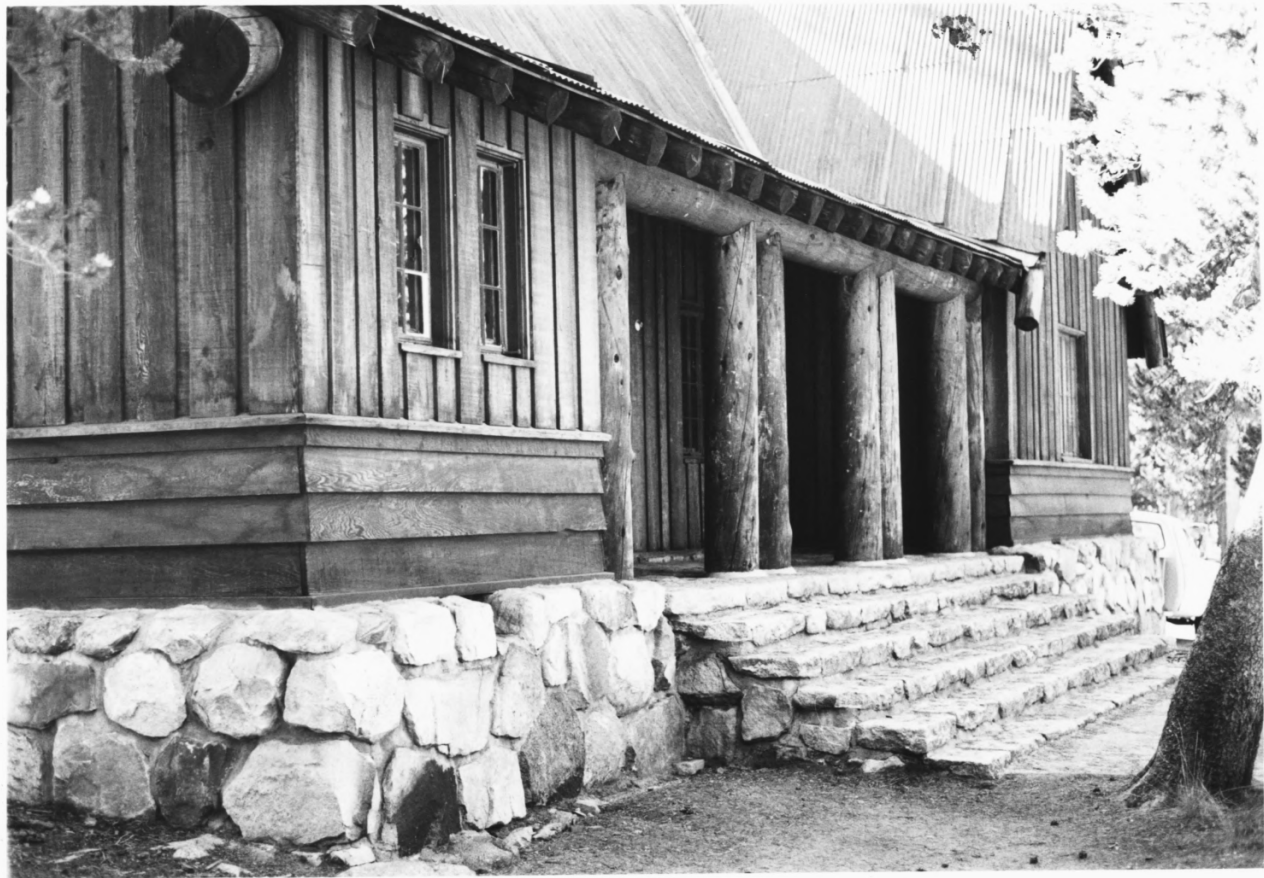

Mess Hall AND KITCHEN, BUNK Houses, Toilet
AND SHOWER, ROOM, TUOLUMNE MEADOWS
YOSEMITE NATIONAL PARK, CALIFORNIA

FRONT OF MESS HALL
LOOKING SOUTHWEST

SEPTEMBER 30, 1977

NATIONAL PARK SERVICE PHOTO
BY GORDON CHAPPELL

PHOTO 9 OF 16



Mess Hall AND KITCHEN, BUNK Houses, TOILET AND
SHOWER, TUOLUMNE MEADOWS
YOSEMITE NATIONAL PARK, CALIFORNIA

FRONT OF MESS HALL
VIEW TO SOUTHWEST

SEPTEMBER 30, 1977

NATIONAL PARK SERVICE PHOTO BY
GORDON CHAPPELL

PHOTO 10 OF 16



NOV 30 1977
MESS HALL AND KITCHEN, BUNK HOUSES,
TOILET AND SHOWER, TUOLUMNE MEADOWS
YOSEMITE NATIONAL PARK, CALIFORNIA

MESS HALL
VIEW TO SOUTHEAST

SEPTEMBER 30, 1977

NATIONAL PARK SERVICE PHOTO
BY GORDON CHAPPELL

PHOTO 11 OF 16



MESS HALL AND KITCHEN, BUNKHOUSES, TOILET AND SHOWER,
TUOLUMNE MEADOWS
YOSEMITE NATIONAL PARK, CALIFORNIA

ASFO
MESS HALL AND KITCHEN
VIEW TO NORTHWEST

SEPTEMBER 30, 1977

NATIONAL PARK SERVICE PHOTO BY
GORDON CHAPPELL

PHOTO 12 OF 16



Mess Hall AND KITCHEN, BUNK HOUSE NOV 30 1978

TOILET AND SHOWER, TUOLUMNE MEADOWS

YOSEMITE NATIONAL PARK, CALIFORNIA

TOILET & SHOWER, BUNKHOUSES

LEFT TO RIGHT, BUILDINGS 3015, 3014, 3013, 3012, 3011

VIEW TO WEST

NATIONAL PARK SERVICE PHOTO

BY GORDON CHAPPELL

PHOTO 13 OF 16



MESS HALL AND KITCHEN, BUNK HOUSES, TOILET
& SHOWER, TUOLUMNE MEADOWS
YOSEMITE NATIONAL PARK
CALIFORNIA


BUILDING 3015, TOILET & SHOWER

VIEW TO SOUTHEAST

SEPTEMBER 30, 1978

NATIONAL PARK SERVICE
PHOTO BY GORDON CHAPPELL

PHOTO 14 OF 16

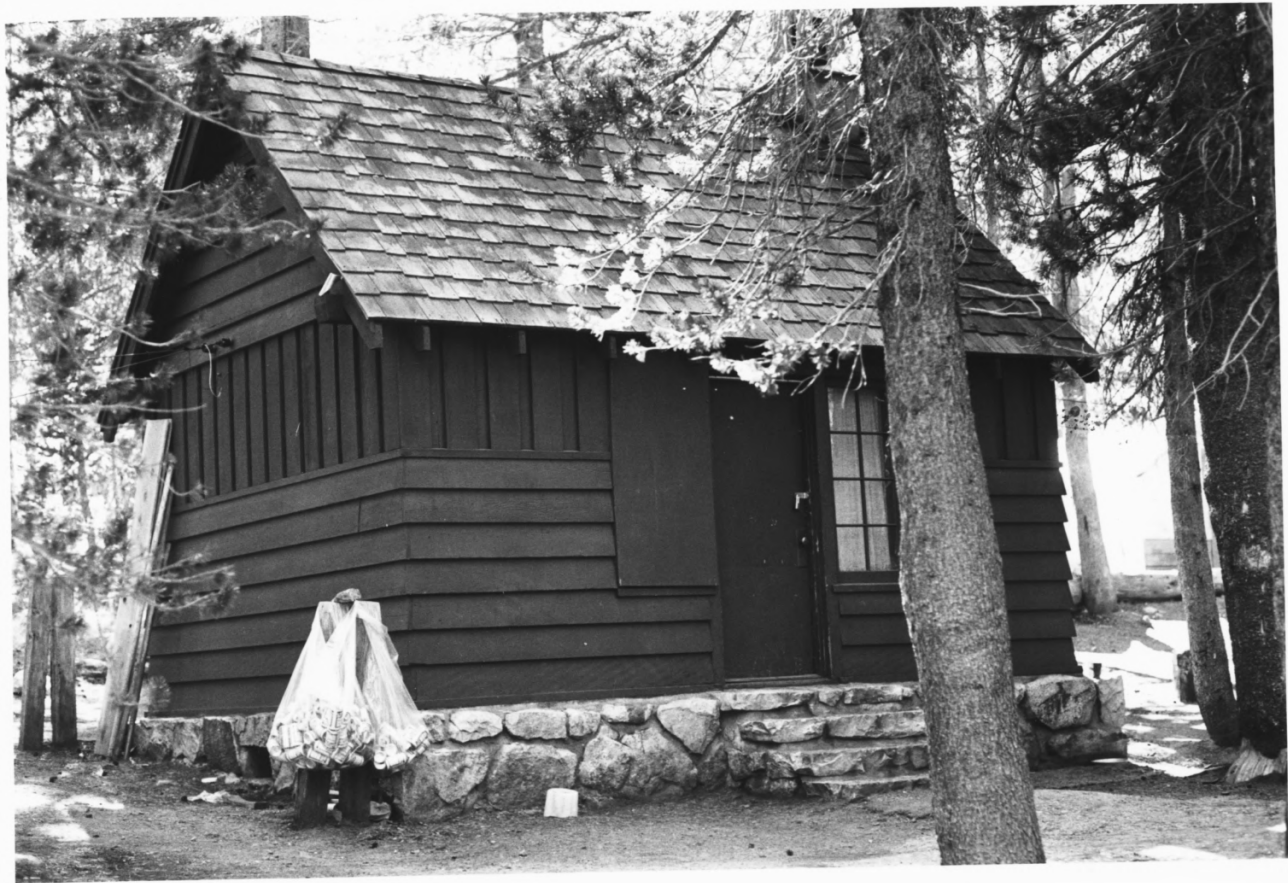

1978

Mess HALL AND KITCHEN, BUNK HOUSES,
TOILET AND SHOWER

TUOLUMNE MEADOWS
YOSEMITE NATIONAL PARK, CALIFORNIA

BUILDING 3013 - BUNK HOUSE

VIEW TO SOUTHWEST
SEPTEMBER 30, 1977

NATIONAL PARK SERVICE PHOTO
BY GORDON CHAPPELL

PHOTO 15 OF 16



8
Messhall and kitchen, Bunkhouses, toilet and shower
Tudumne Meadows

978

Bunk Houses

Buildings (L to R) 3013, 3012, 3011

view to SE

September 30, 1978

X/PS photo by Gordon Chappell
photo 16 of 14