


SCHEME ~B~ WASHINGTON ARCH AT VALLEY FORGE PARK




PAUL P. CRET
ARCHITECT

1524 CHESTNUT ST. PHILA.

SCALE 1/4" = 1'-0" DATE FEB 20, 1911. SHEET No. 3

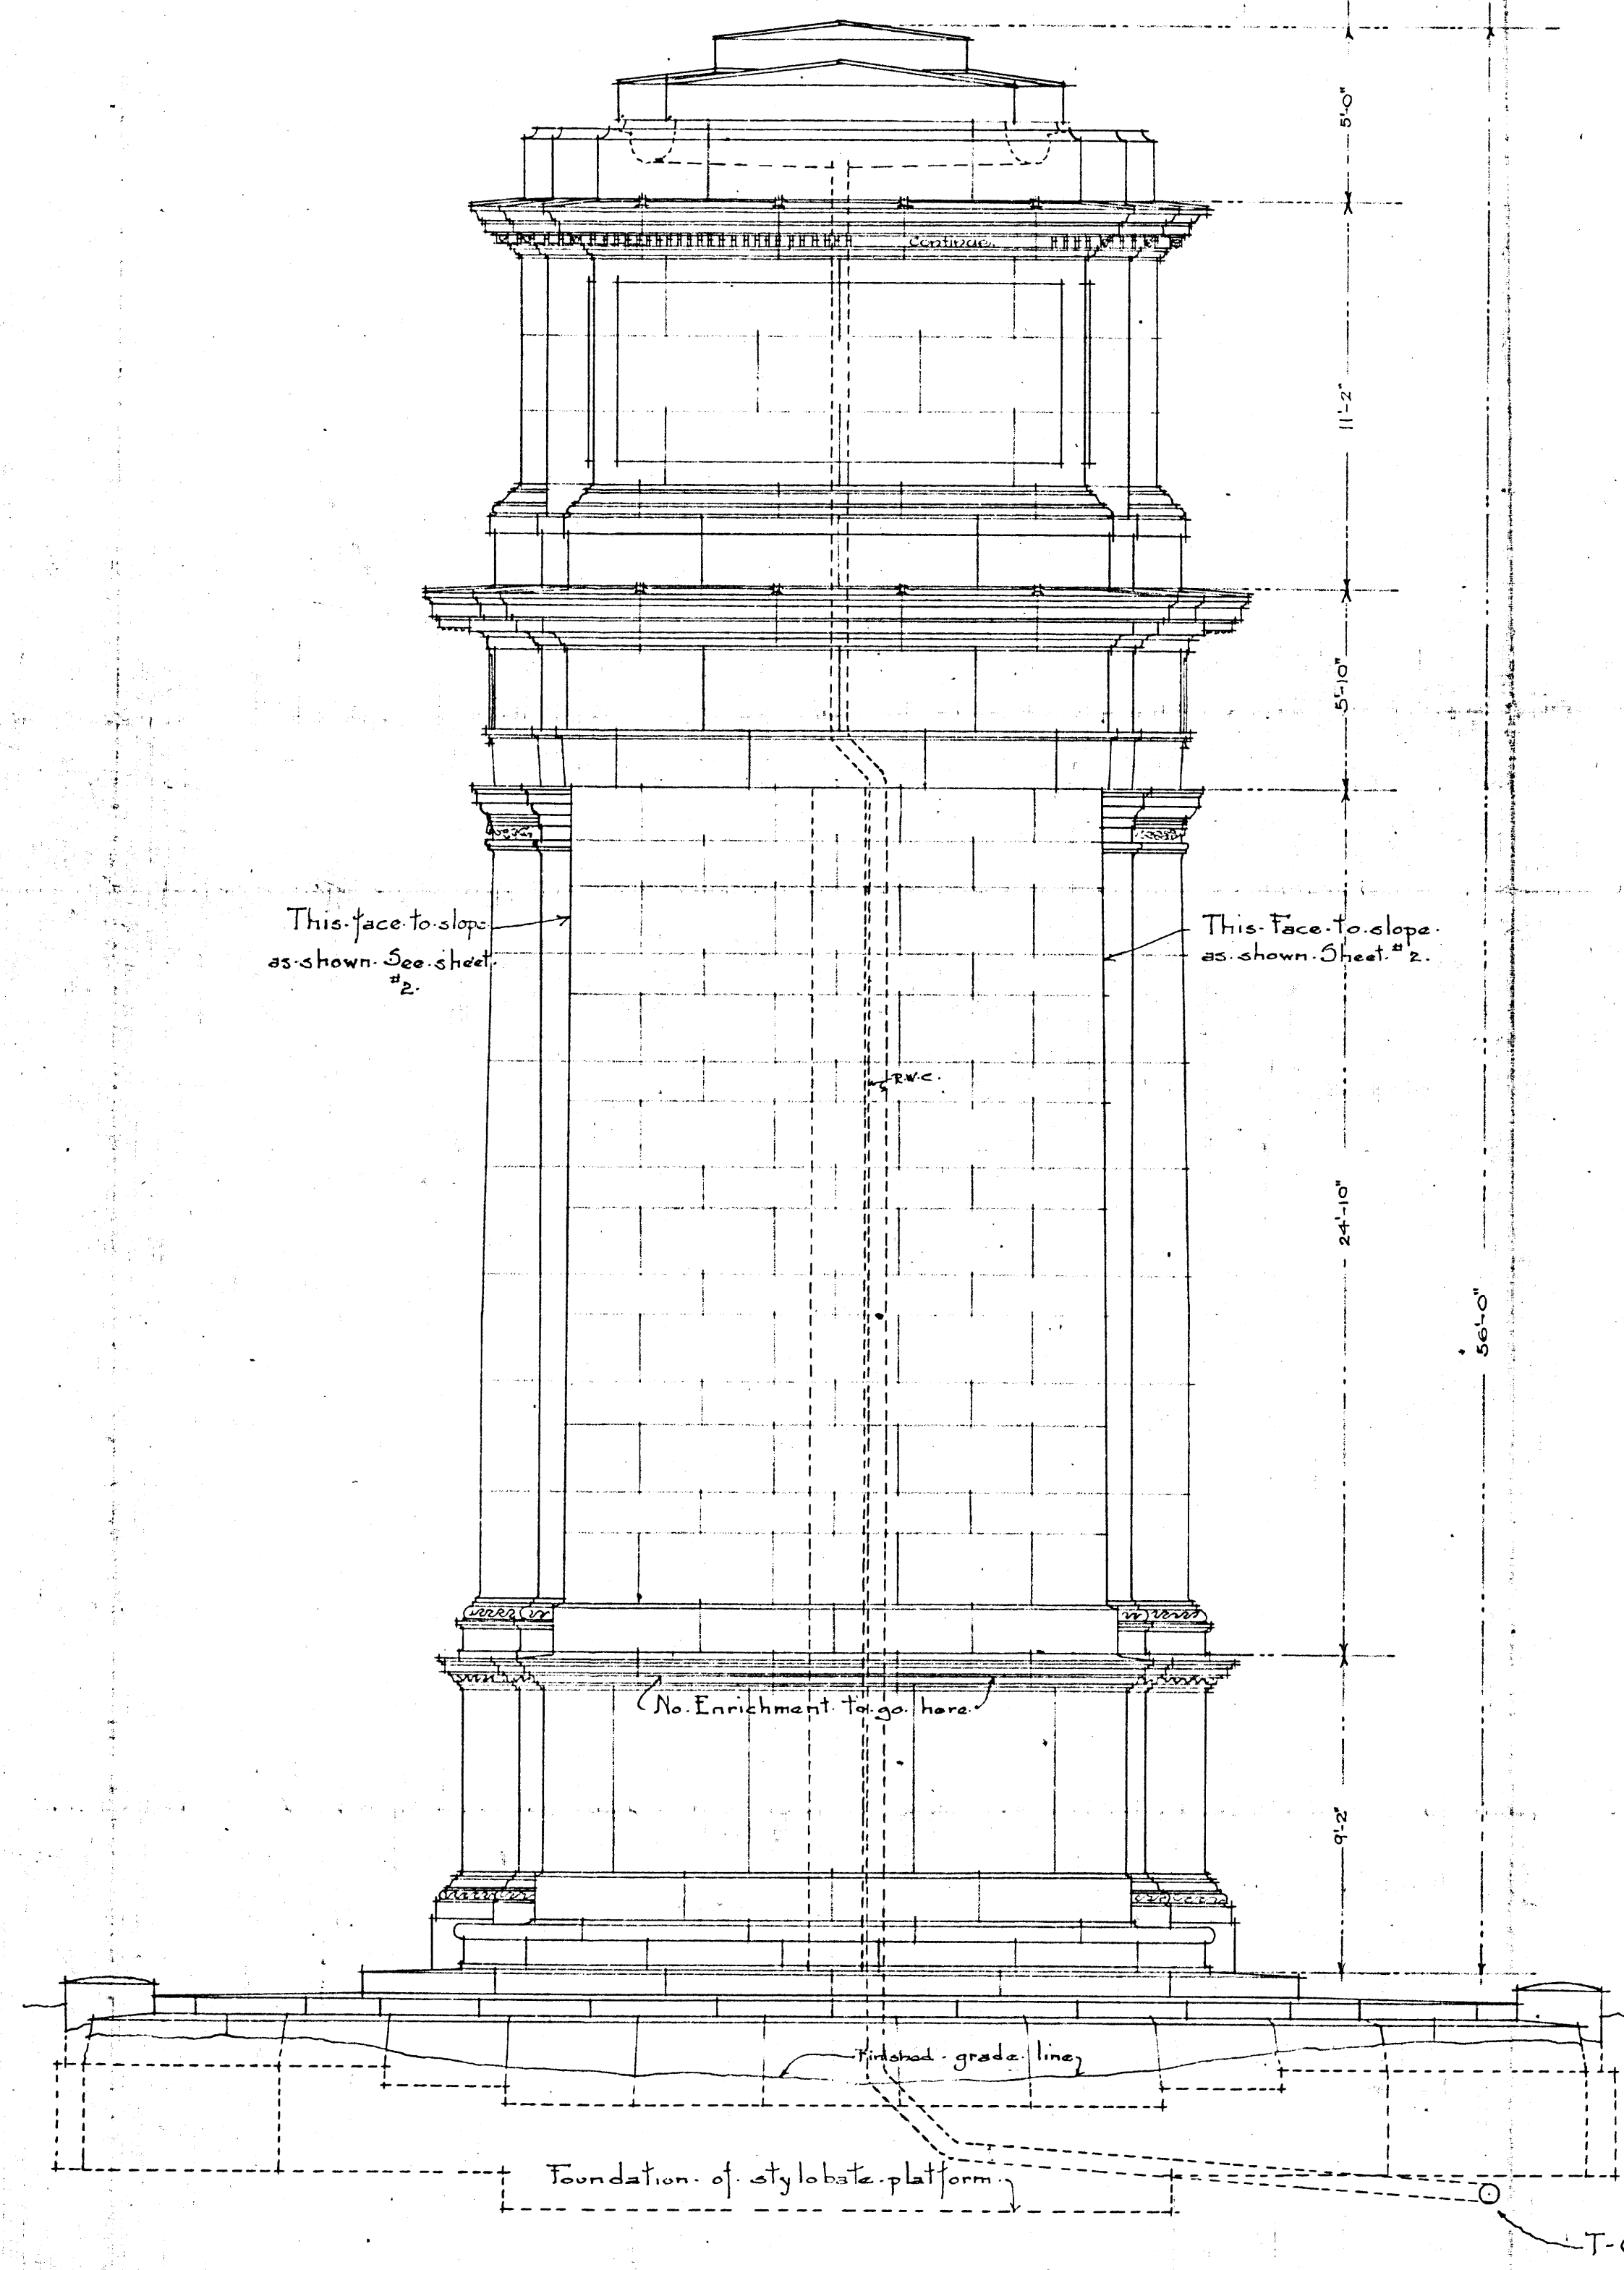

EAST - ELEVATION
WEST - ELEVATION - SIMILAR

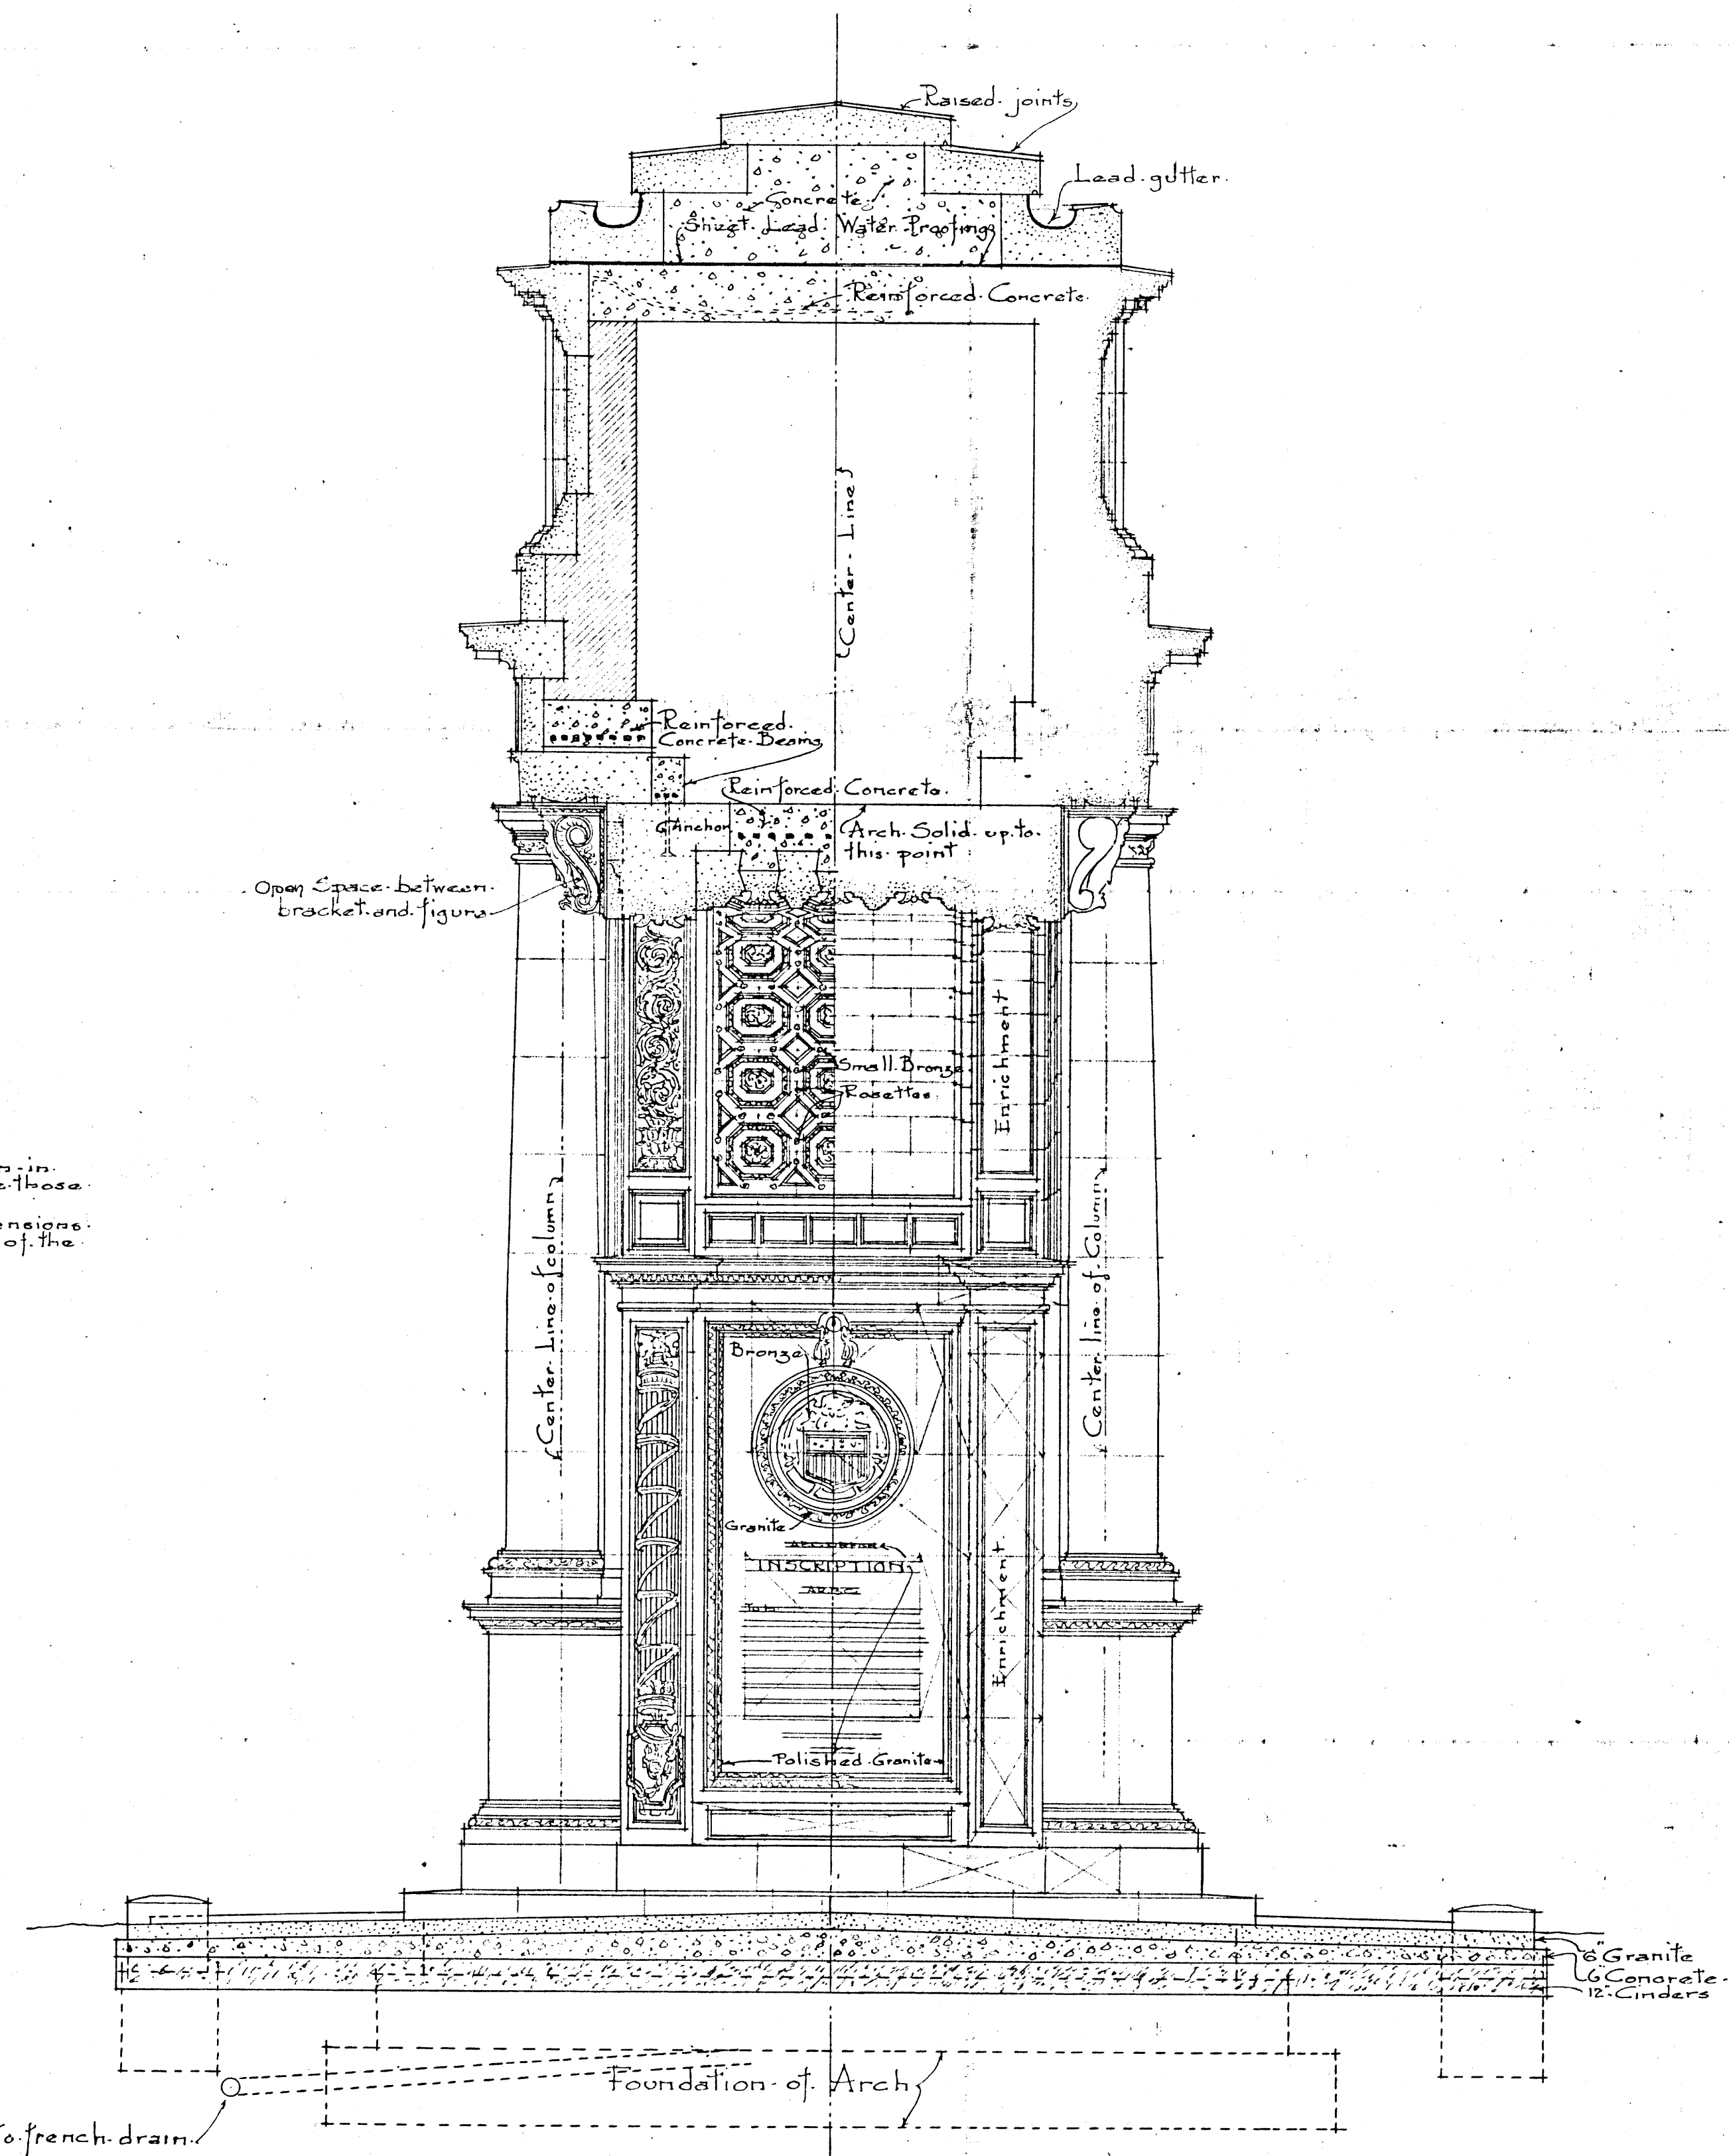

SECTION

94-3
Filed with
3