
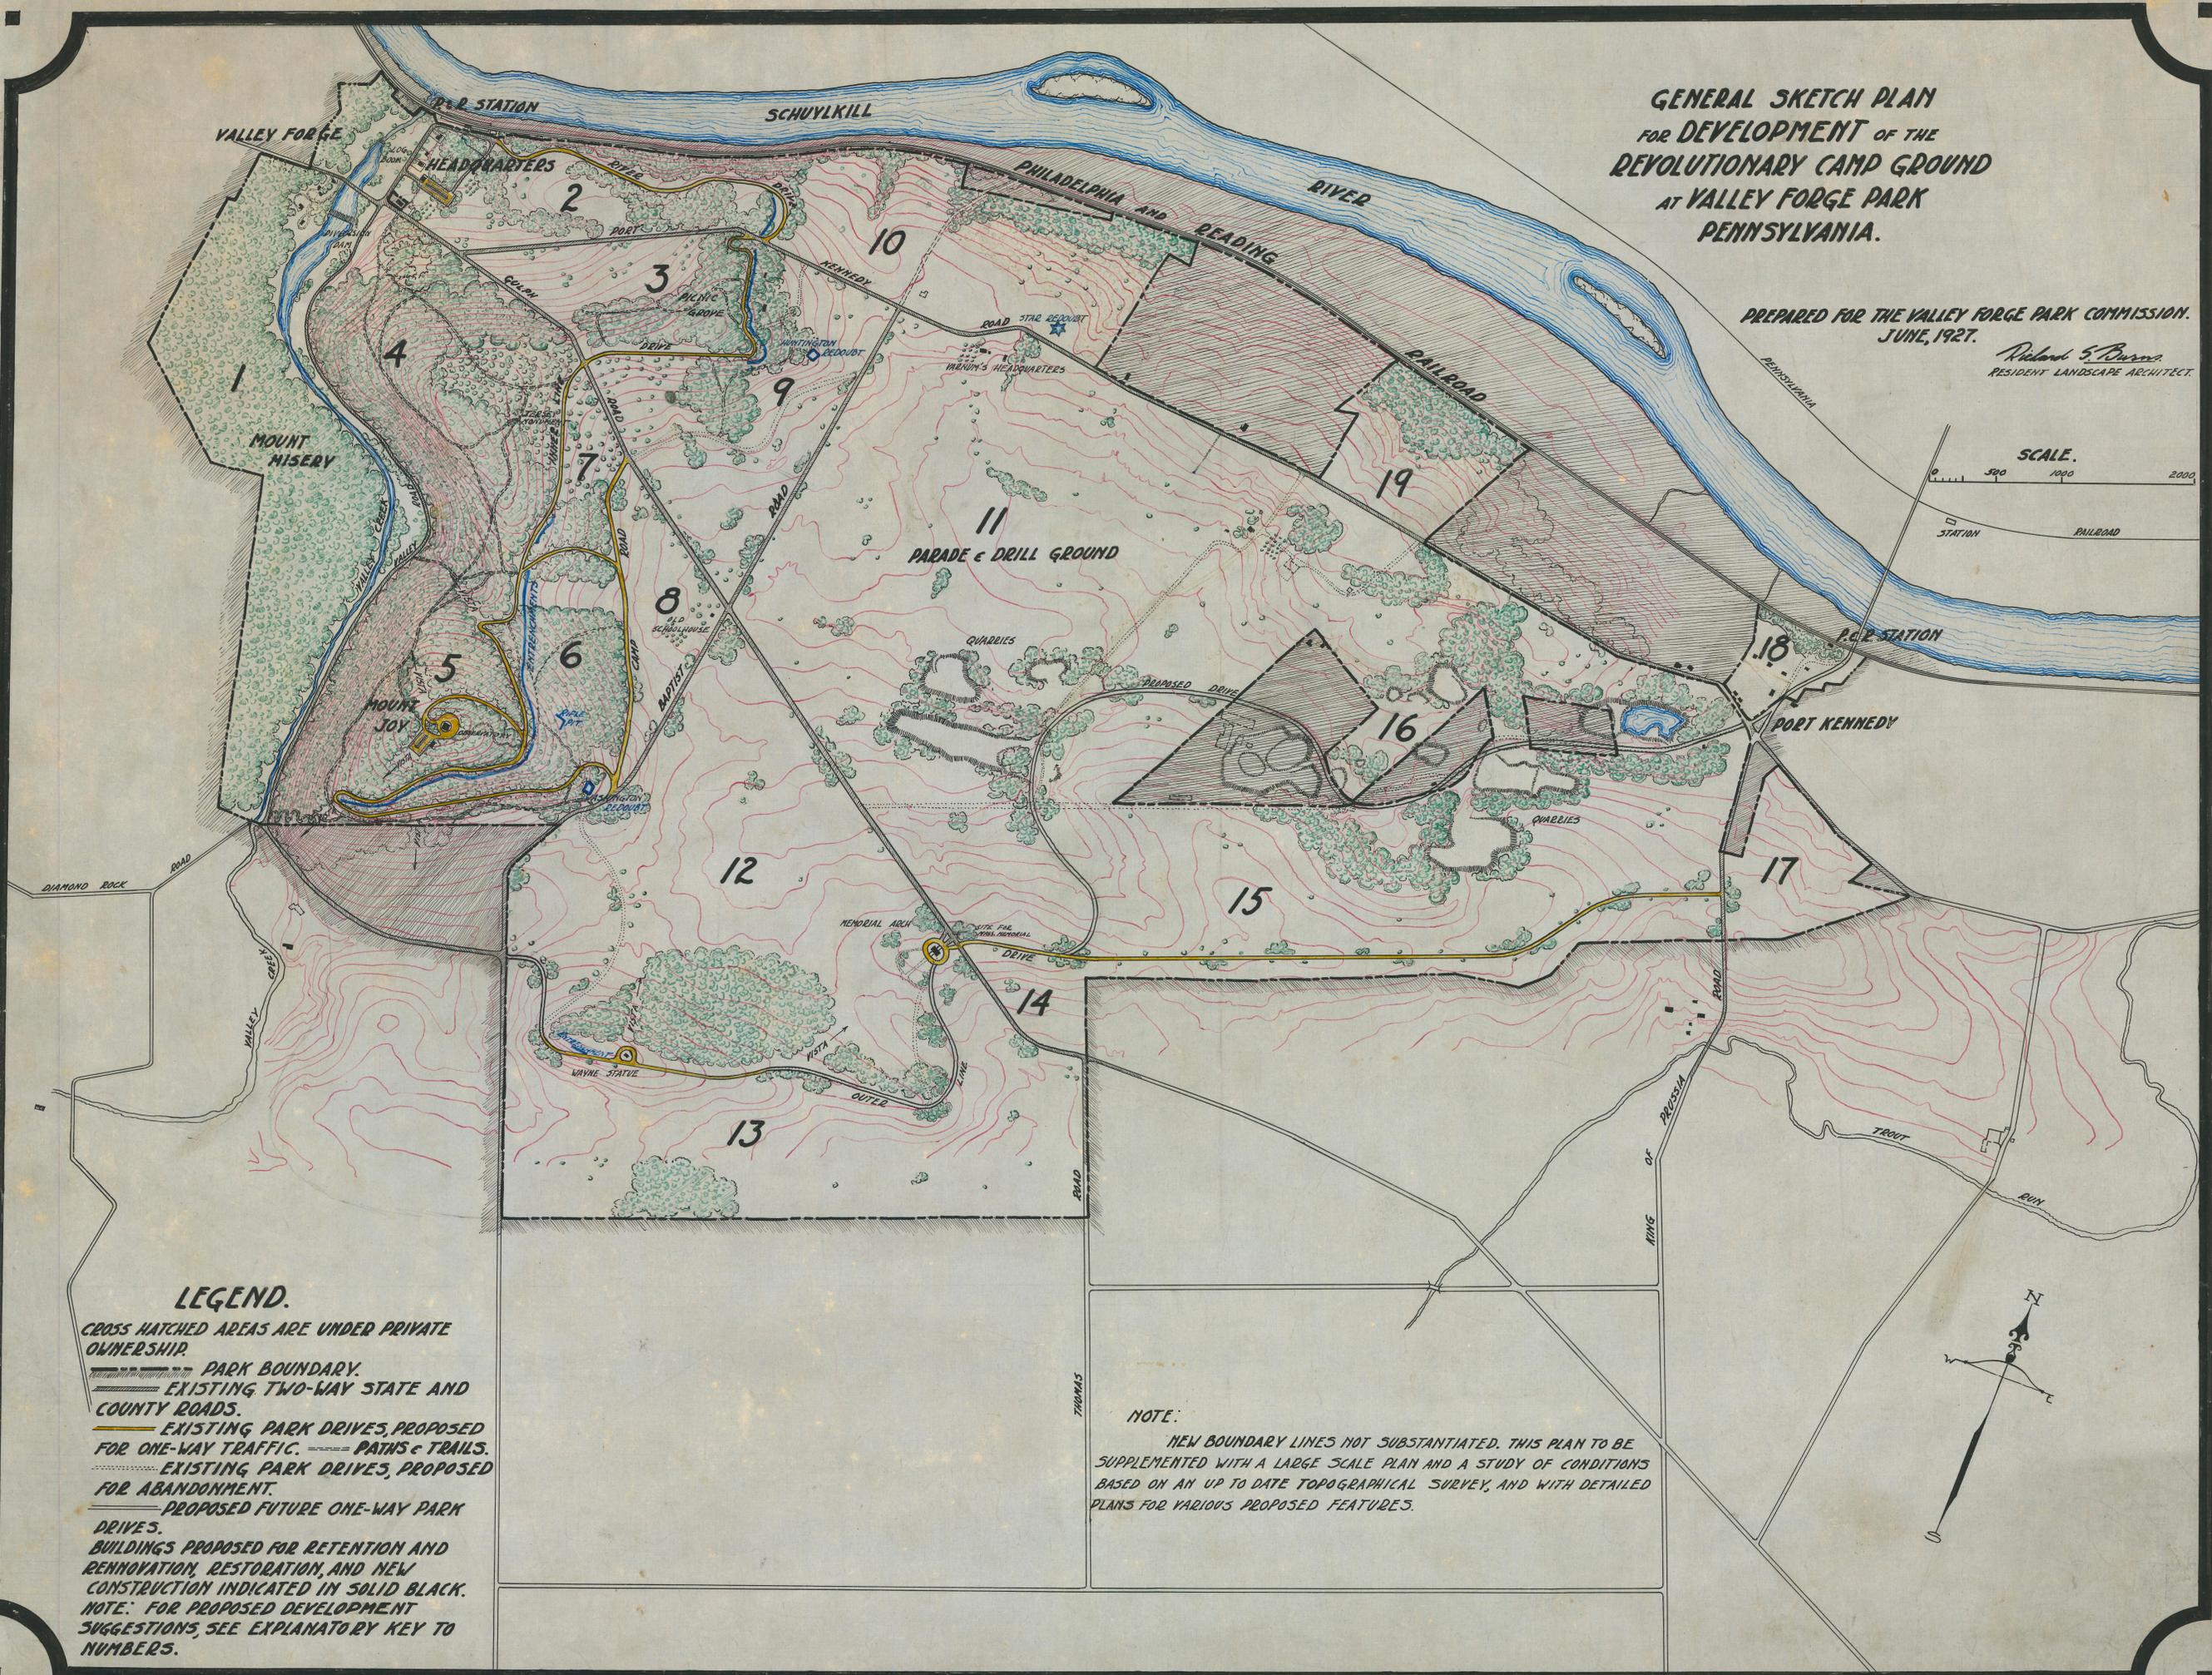


**GENERAL SKETCH PLAN
FOR DEVELOPMENT OF THE
REVOLUTIONARY CAMP GROUND
AT VALLEY FORGE PARK
PENNSYLVANIA.**

PREPARED FOR THE VALLEY FORGE PARK COMMISSION.
JUNE, 1927.

Richard S. Burns
RESIDENT LANDSCAPE ARCHITECT.

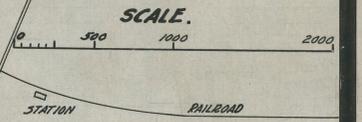

LEGEND.

- CROSS HATCHED AREAS ARE UNDER PRIVATE OWNERSHIP
- PARK BOUNDARY.
- EXISTING TWO-WAY STATE AND COUNTY ROADS.
- EXISTING PARK DRIVES, PROPOSED FOR ONE-WAY TRAFFIC. PATHS & TRAILS.
- EXISTING PARK DRIVES, PROPOSED FOR ABANDONMENT.
- PROPOSED FUTURE ONE-WAY PARK DRIVES.
- BUILDINGS PROPOSED FOR RETENTION AND RENNOVATION, RESTORATION, AND NEW CONSTRUCTION INDICATED IN SOLID BLACK.
- NOTE: FOR PROPOSED DEVELOPMENT SUGGESTIONS, SEE EXPLANATORY KEY TO NUMBERS.

NOTE:
NEW BOUNDARY LINES NOT SUBSTANTIATED. THIS PLAN TO BE SUPPLEMENTED WITH A LARGE SCALE PLAN AND A STUDY OF CONDITIONS BASED ON AN UP TO DATE TOPOGRAPHICAL SURVEY, AND WITH DETAILED PLANS FOR VARIOUS PROPOSED FEATURES.

