


PRIVATE PROPERTY
RESIDENCES

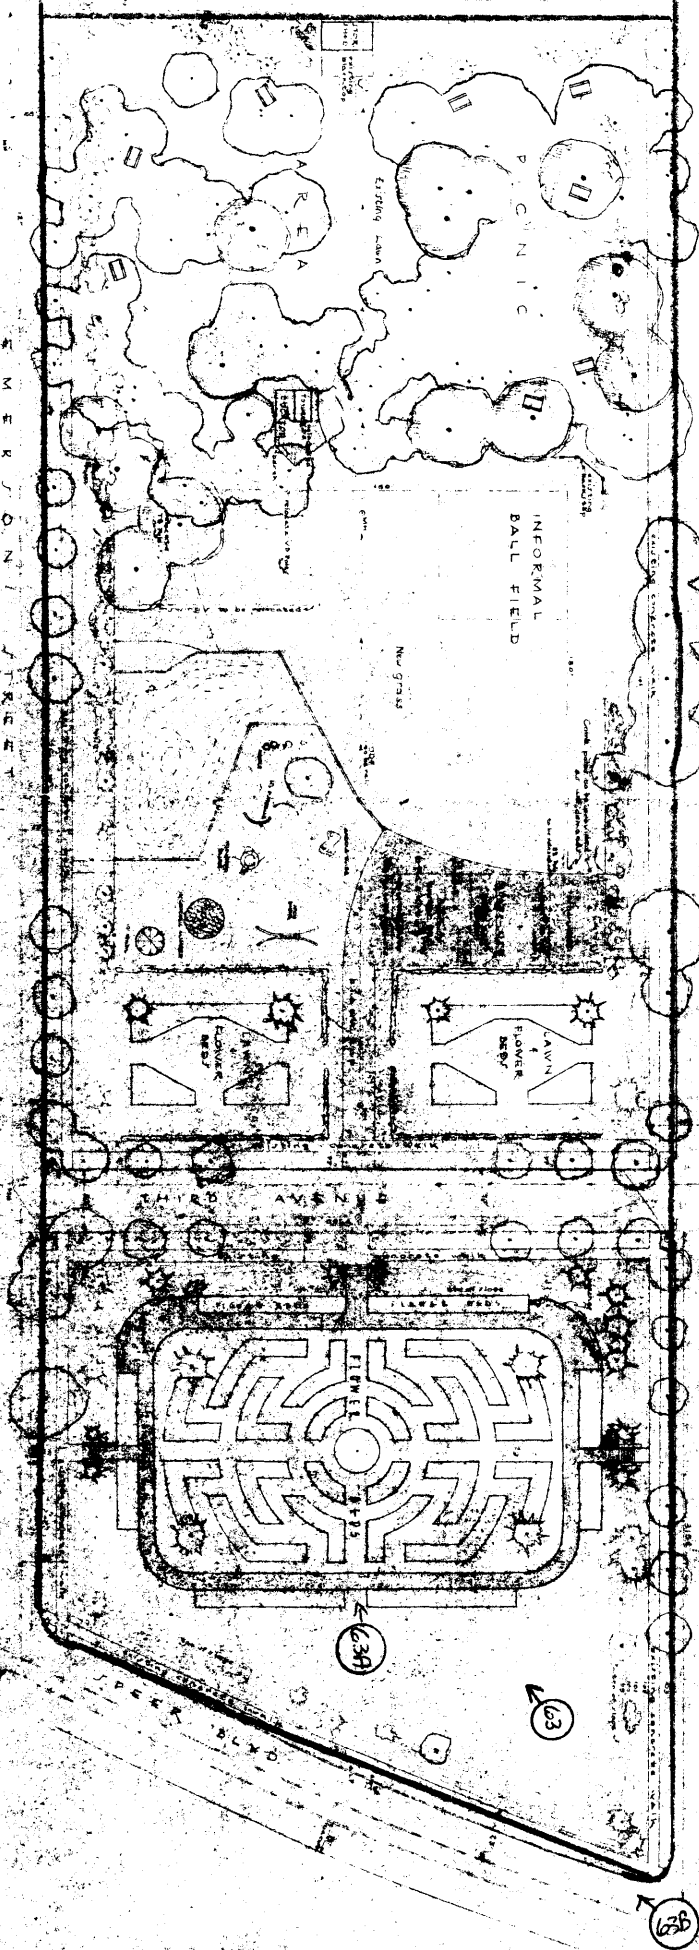

- LEGEND**
- Existing
 - Proposed
 - Existing trees
 - Proposed trees
 - Existing shrubs
 - Proposed shrubs
 - Existing hedges
 - Proposed hedges
 - Existing picnic table & bench
 - Proposed picnic table & bench
 - Existing fence
 - Proposed fence
 - Existing water sewer
 - Proposed water sewer
 - Existing pipe
 - Proposed pipe

NORTH

Rabbit A
Denver Park and Recreation System
CITY AND COUNTY OF DENVER

Project No.	1-90
Date	1-90
Scale	1" = 20'
Author	A. F. A. M. P.
Checker	R. H. S. G. M.
Engineer	J. H. S. G. M.
City Engineer	J. H. S. G. M.
City Auditor	J. H. S. G. M.
City Clerk	J. H. S. G. M.