


CITY

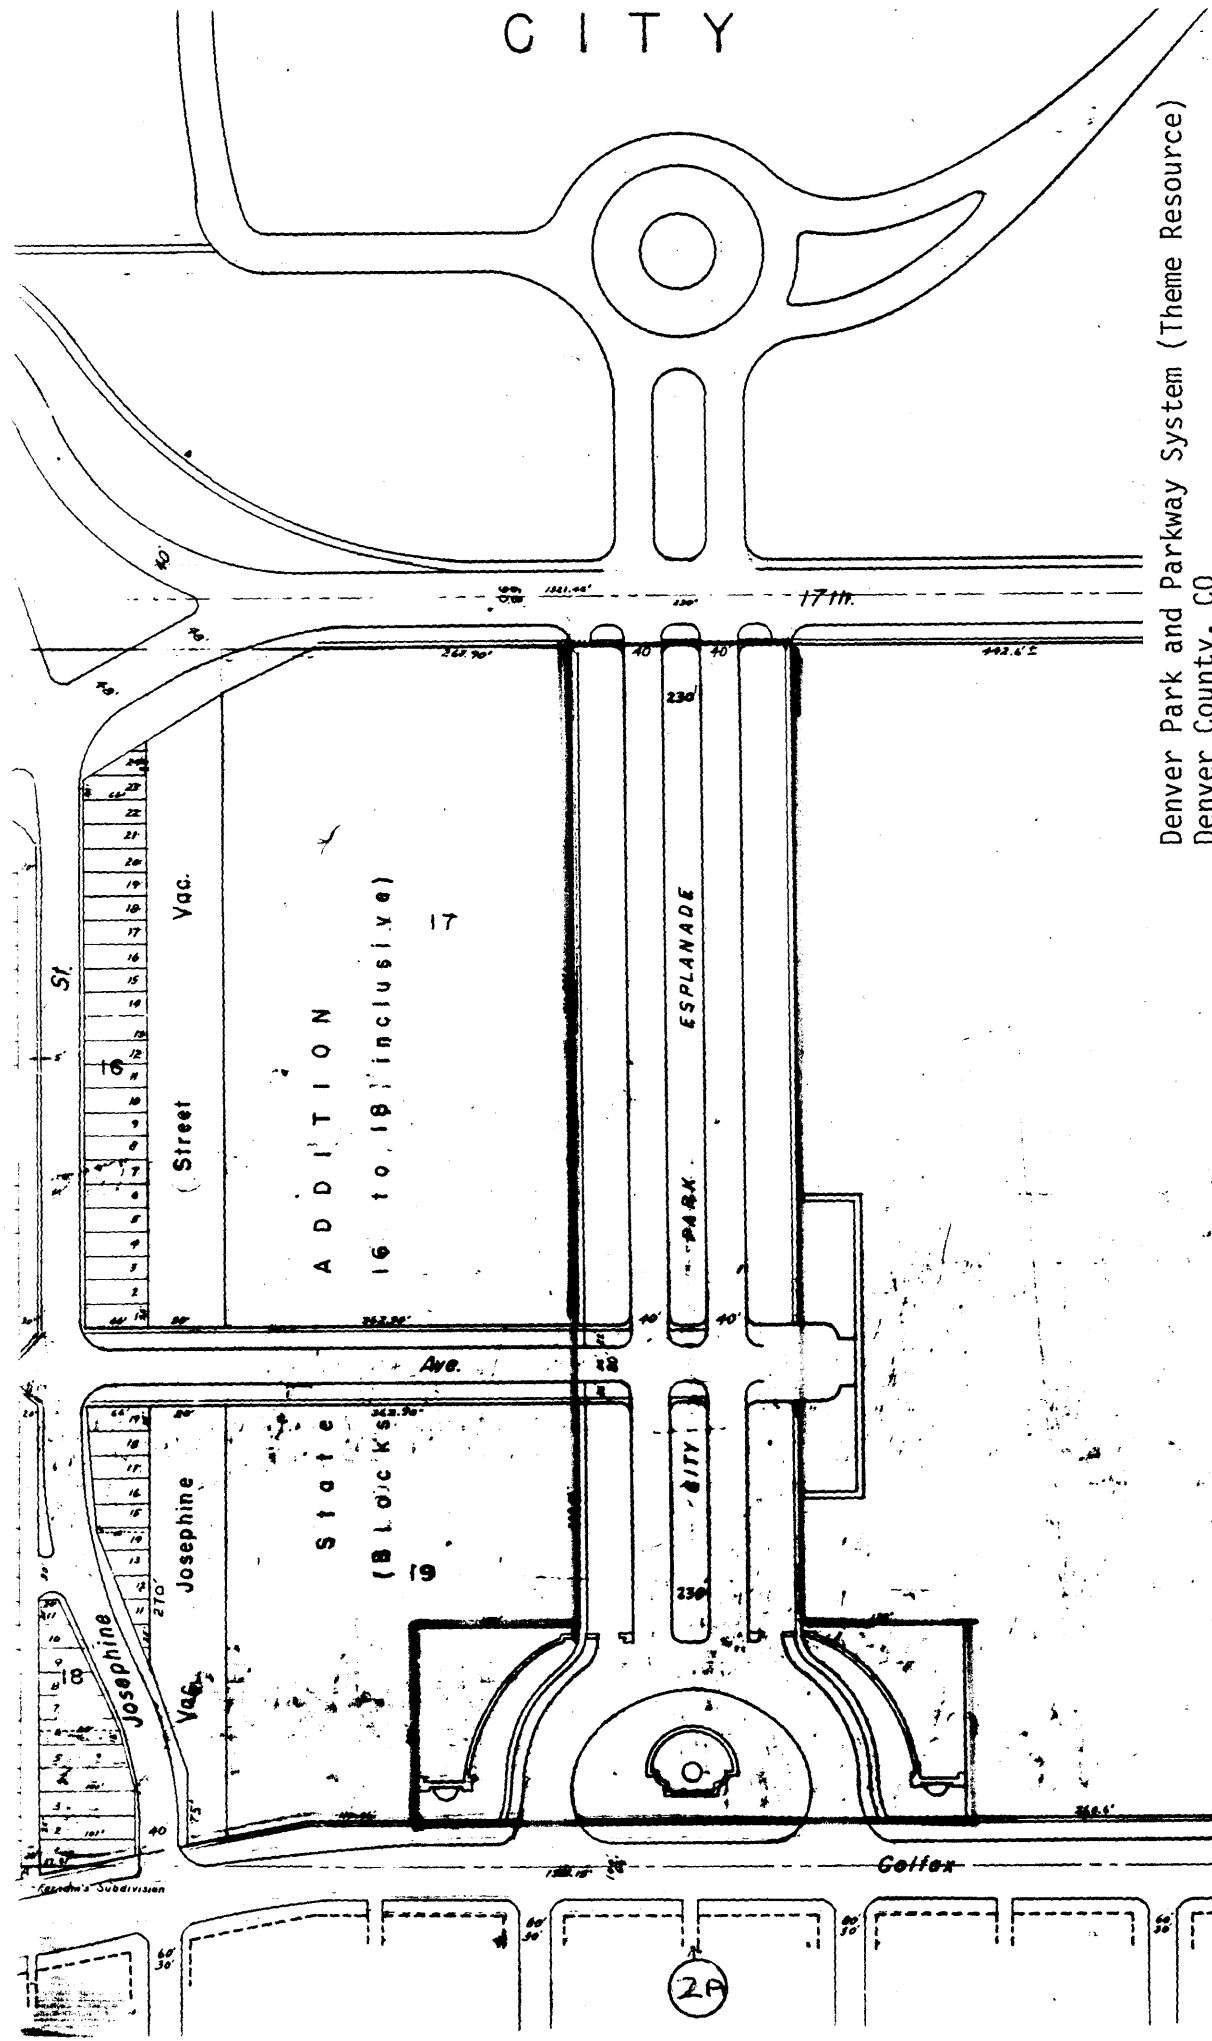


Denver Park and Parkway System (Theme Resource)
 Denver County, CO

Scale: 1"=200' Date: Unknown
 By: City and County of Denver

Exhibit A. Map 1 of 1 sections.

CITY PARK ESPLANADE. Boundaries shown in red.
 Photos shown in red circles.

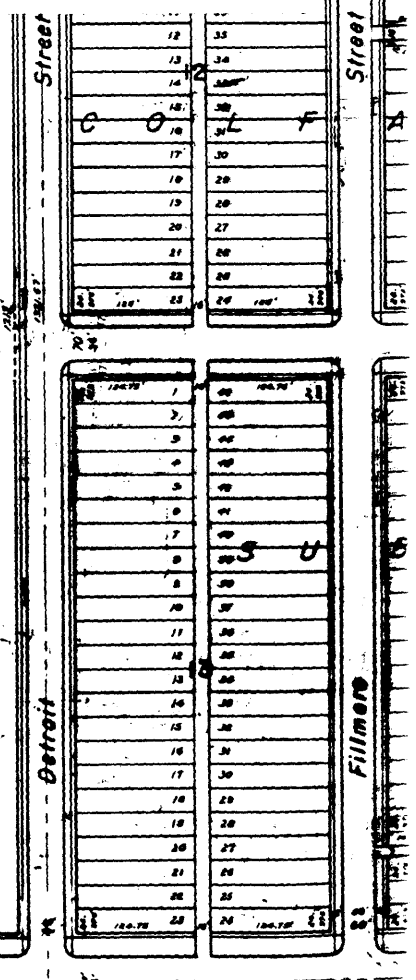

2A

SE 4