

Denver Park and Parkway System  
 Denver, County, CO

Scale: 1"=200' Date: Unknown  
 By: City and County of Denver

Exhibit A. Map 1 of 4 sections.


6TH AVENUE PARKWAY. Boundaries shown in red.  
 Photos shown in red circles.

6th Avenue Parkway





S



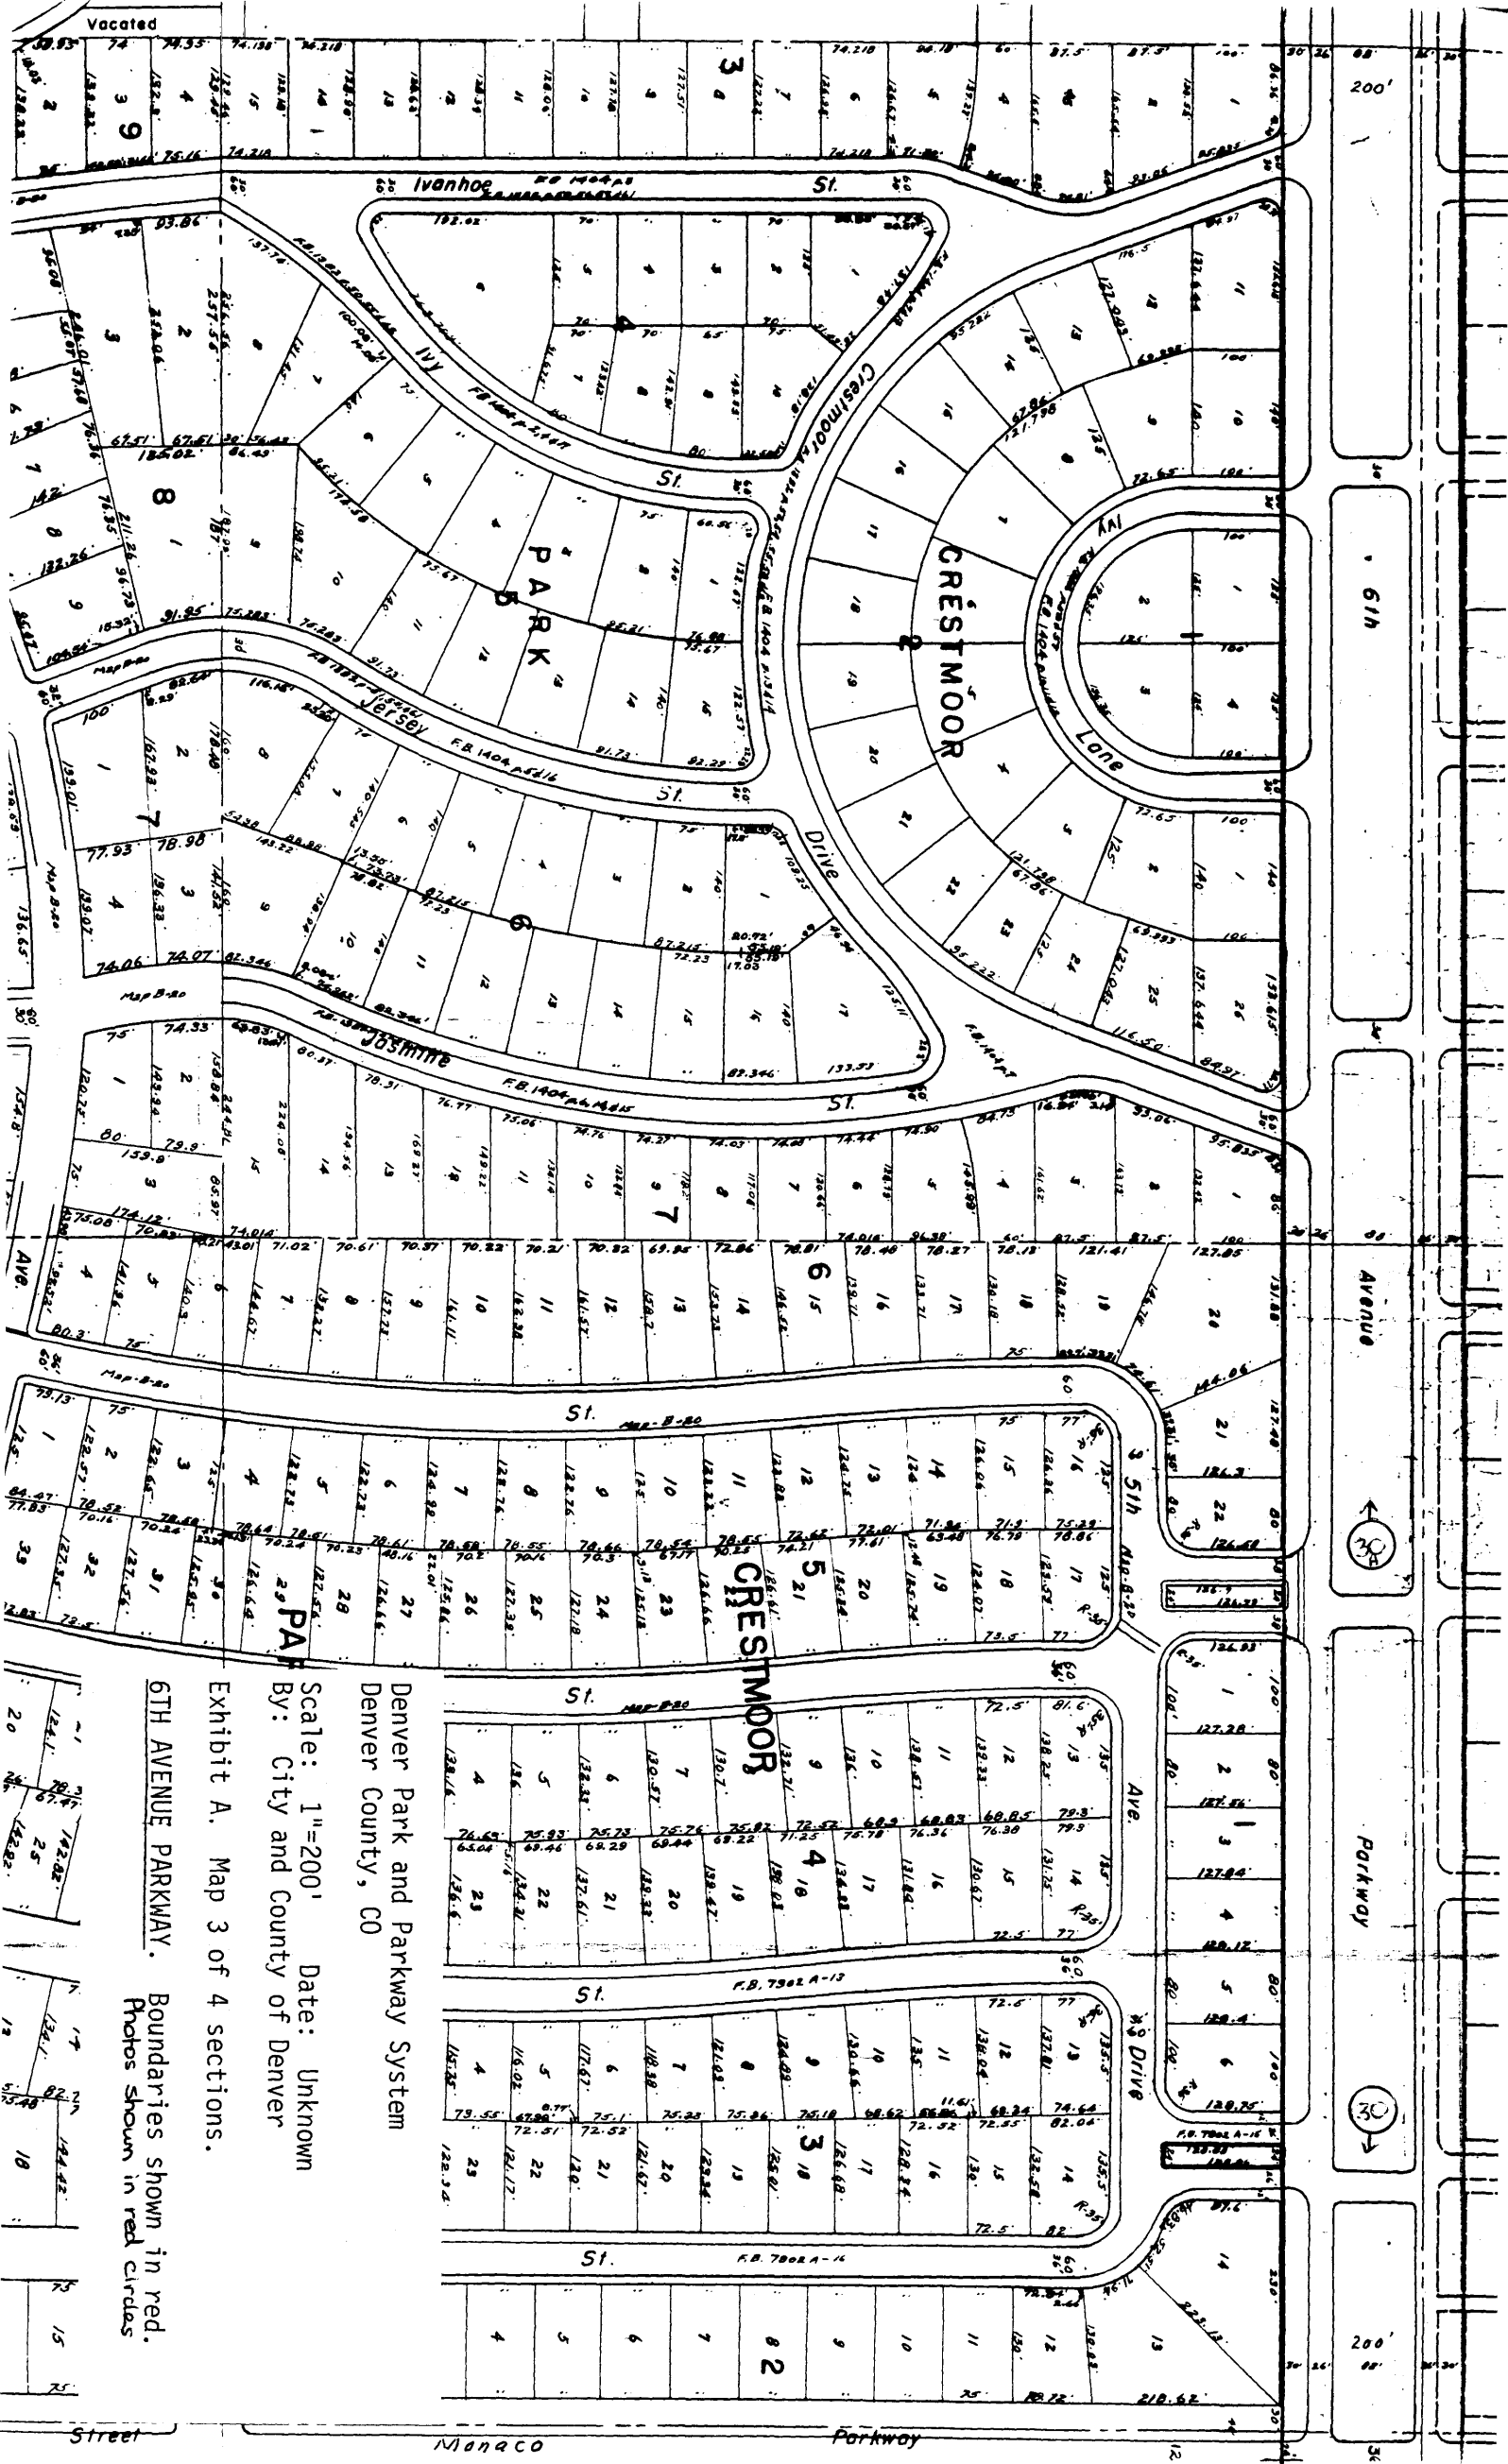


Denver Park and Parkway System  
 Denver County, CO  
 Scale: 1"=200' Date: Unknown  
 By: City and County of Denver  
 Exhibit A, Map 3 of 4 sections.

Boundaries shown in red.  
 Photos shown in red circles.

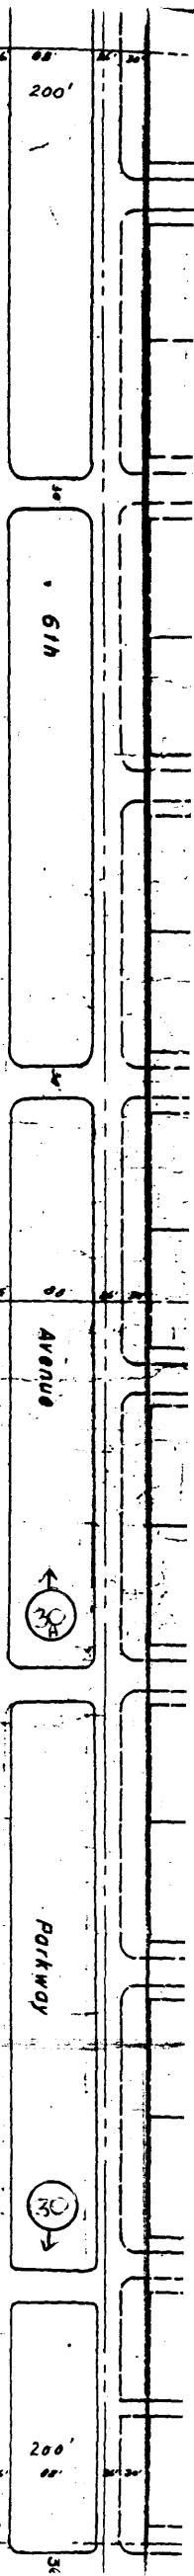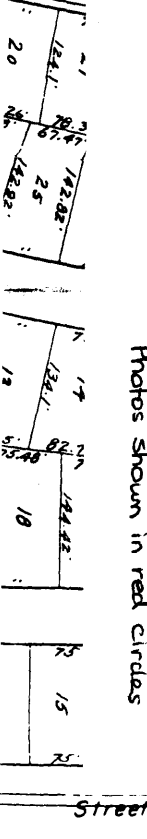

Street Monaco Parkway

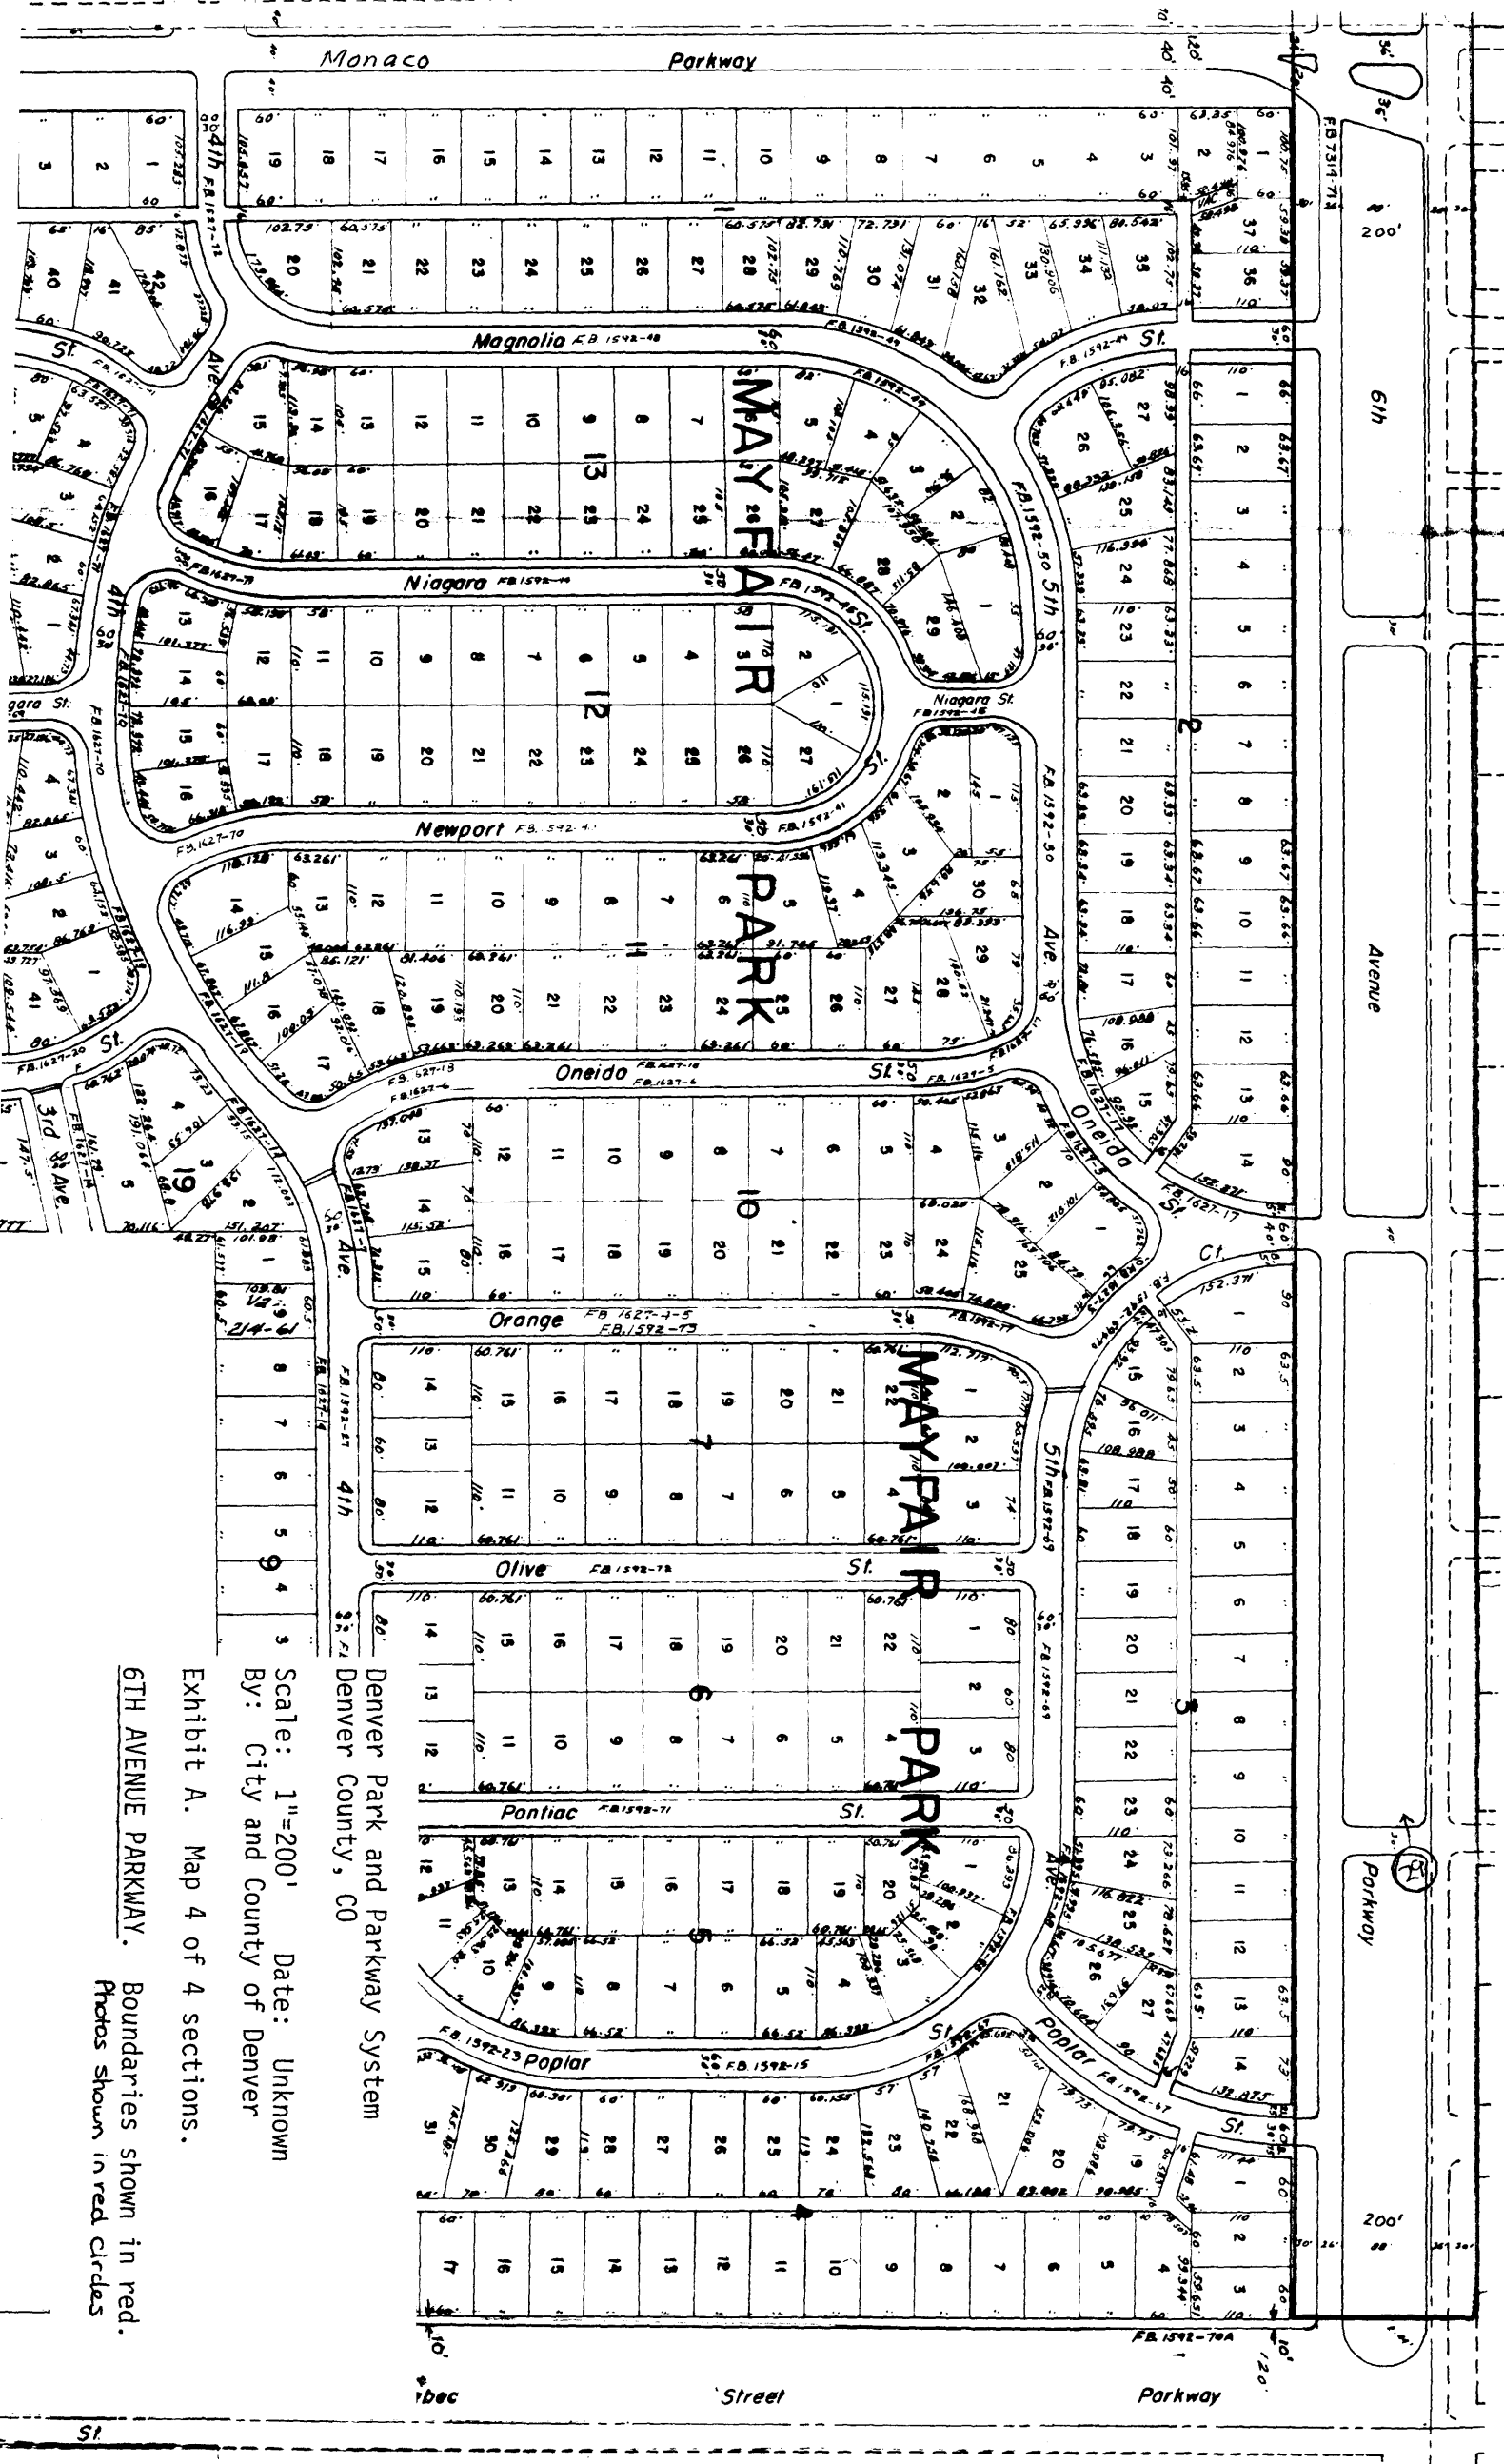

Denver Park and Parkway System  
 Denver County, CO

Scale: 1"=200'  
 Date: Unknown  
 By: City and County of Denver

Exhibit A. Map 4 of 4 sections.

6TH AVENUE PARKWAY.  
 Boundaries shown in red.  
 Photos shown in red circles.

Street Parkway

ST

3