

Denver Park and Parkway System  
 Denver County, CO


Scale: 1"=200' Date: Unknown  
 By: City and County of Denver

Exhibit A. Map 1 of 3 sections.

7TH AVENUE PARKWAY.

Boundaries shown in red.  
 Photos shown in red circles.




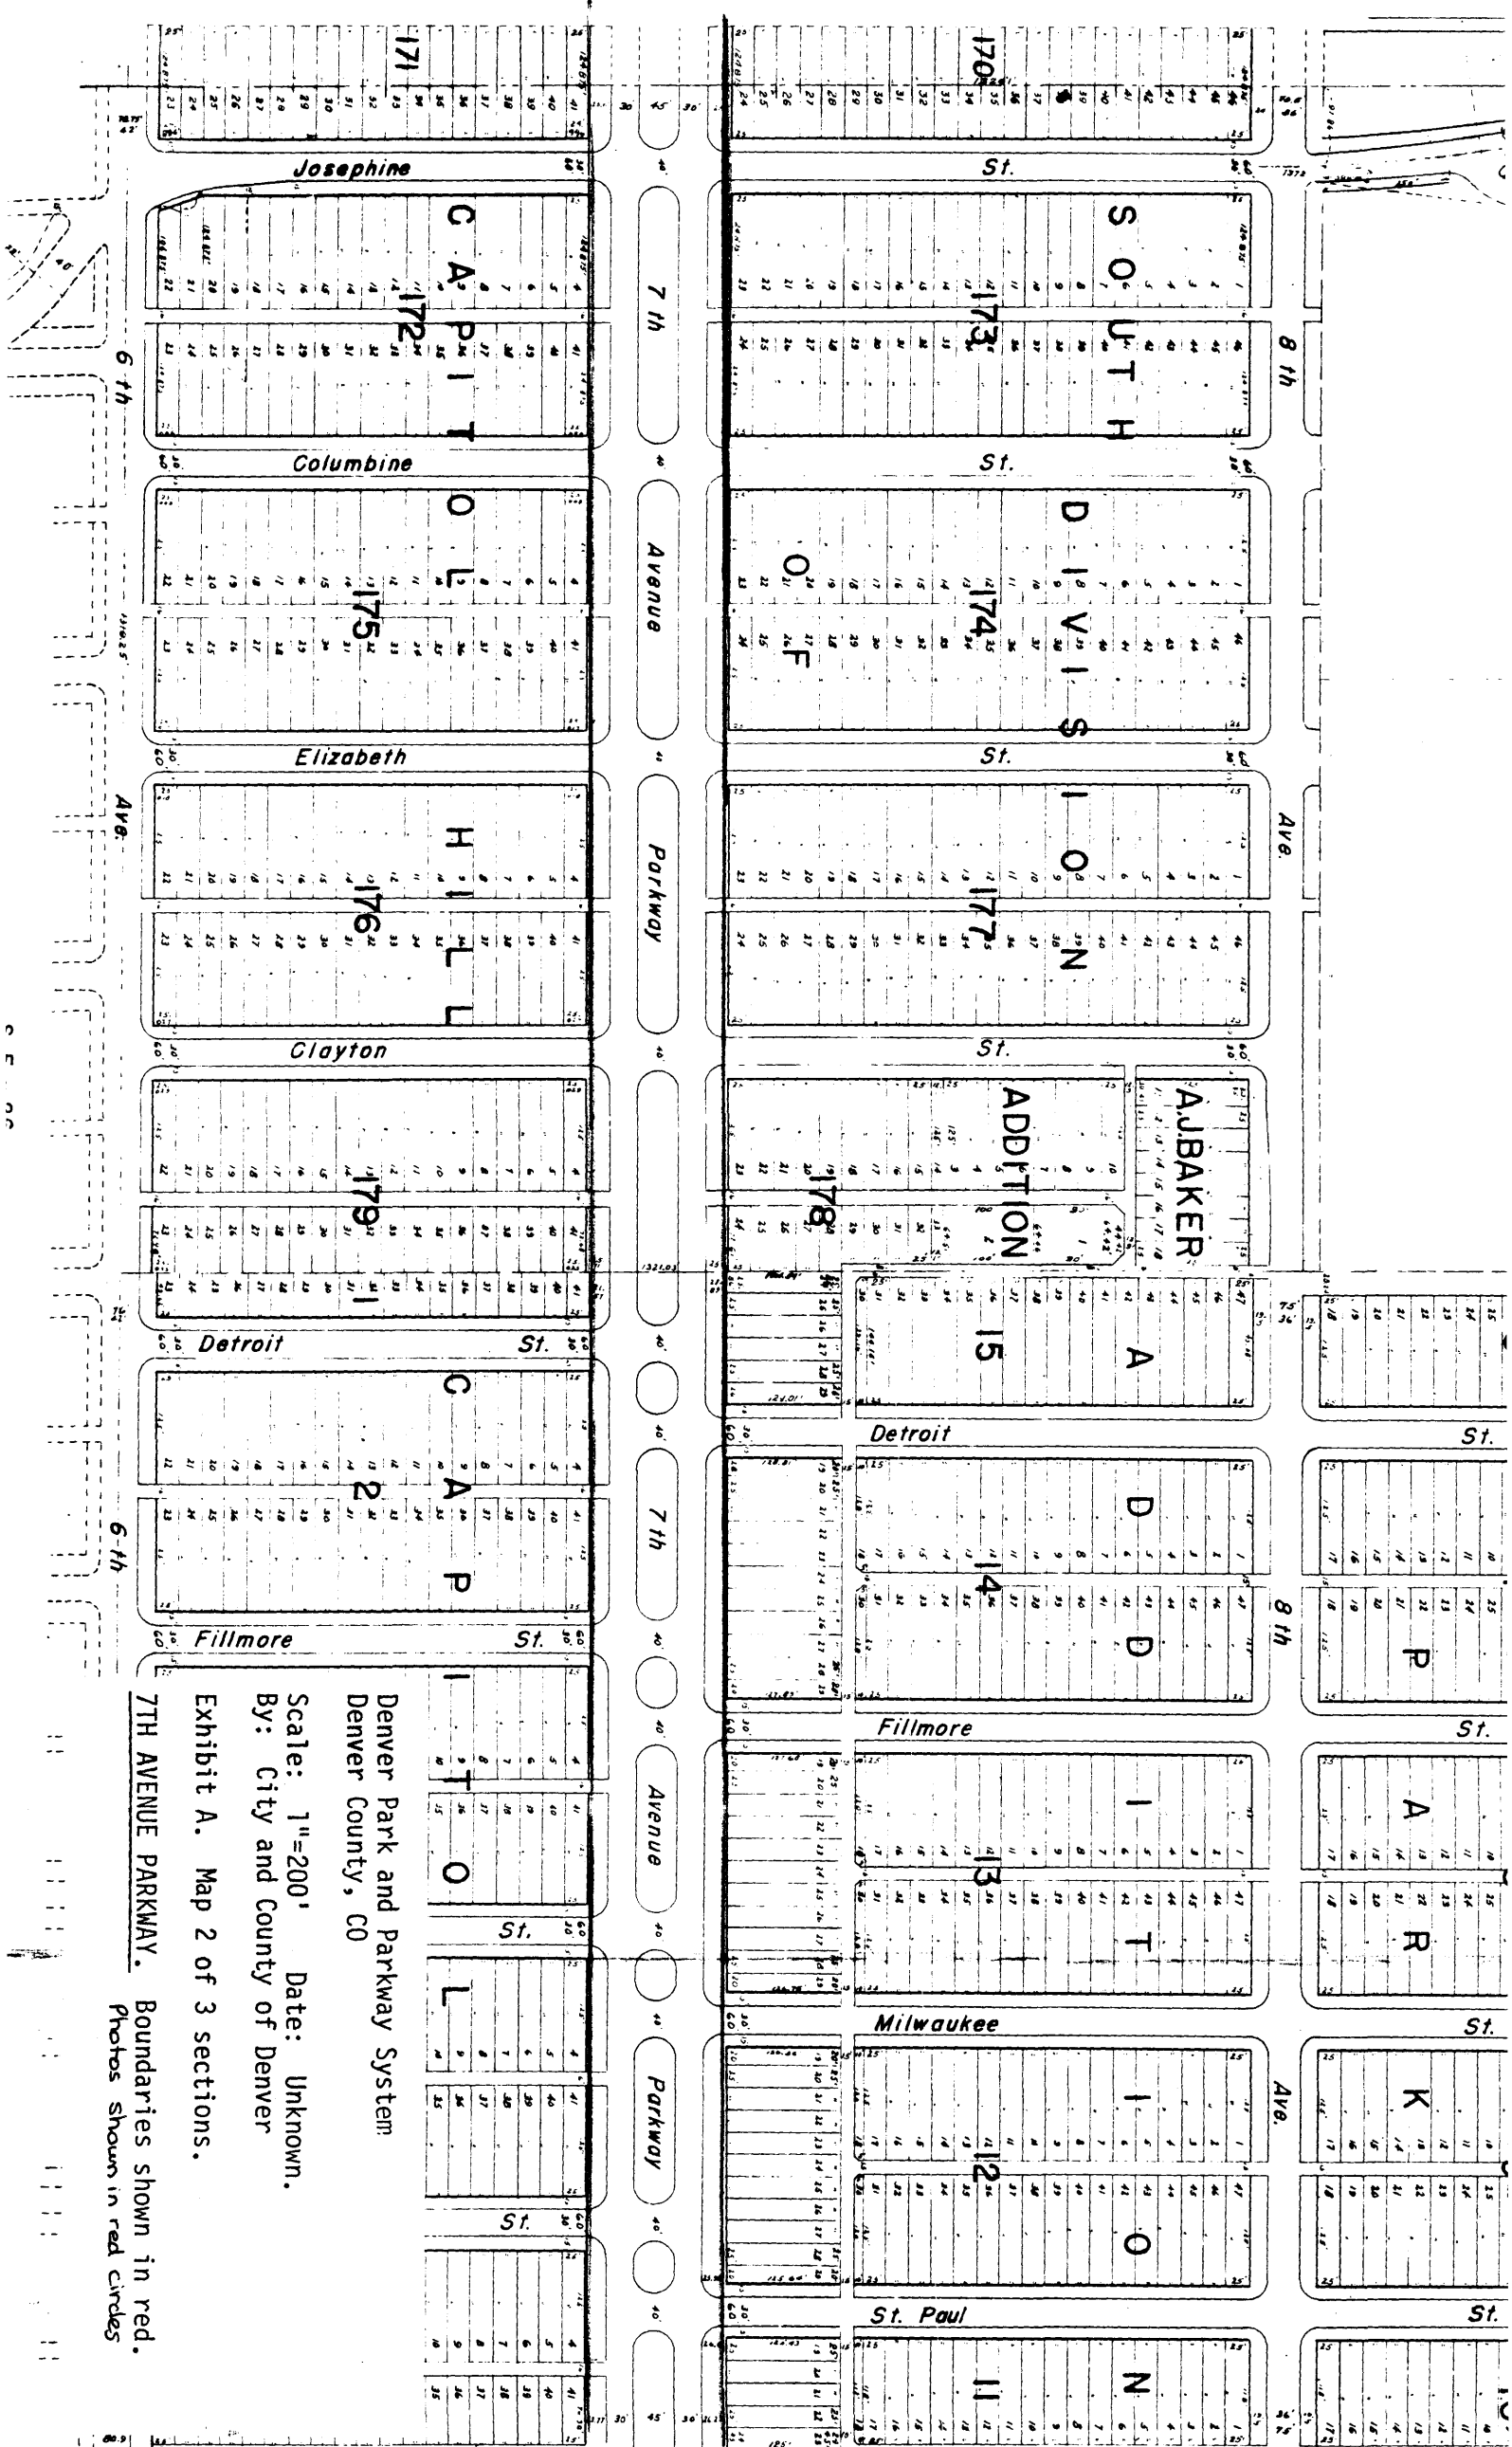

Denver Park and Parkway System  
 Denver County, CO

Scale: 1"=200' Date: Unknown.  
 By: City and County of Denver  
 Exhibit A. Map 2 of 3 sections.

7TH AVENUE PARKWAY.  
 Boundaries shown in red.  
 Photos shown in red circles.

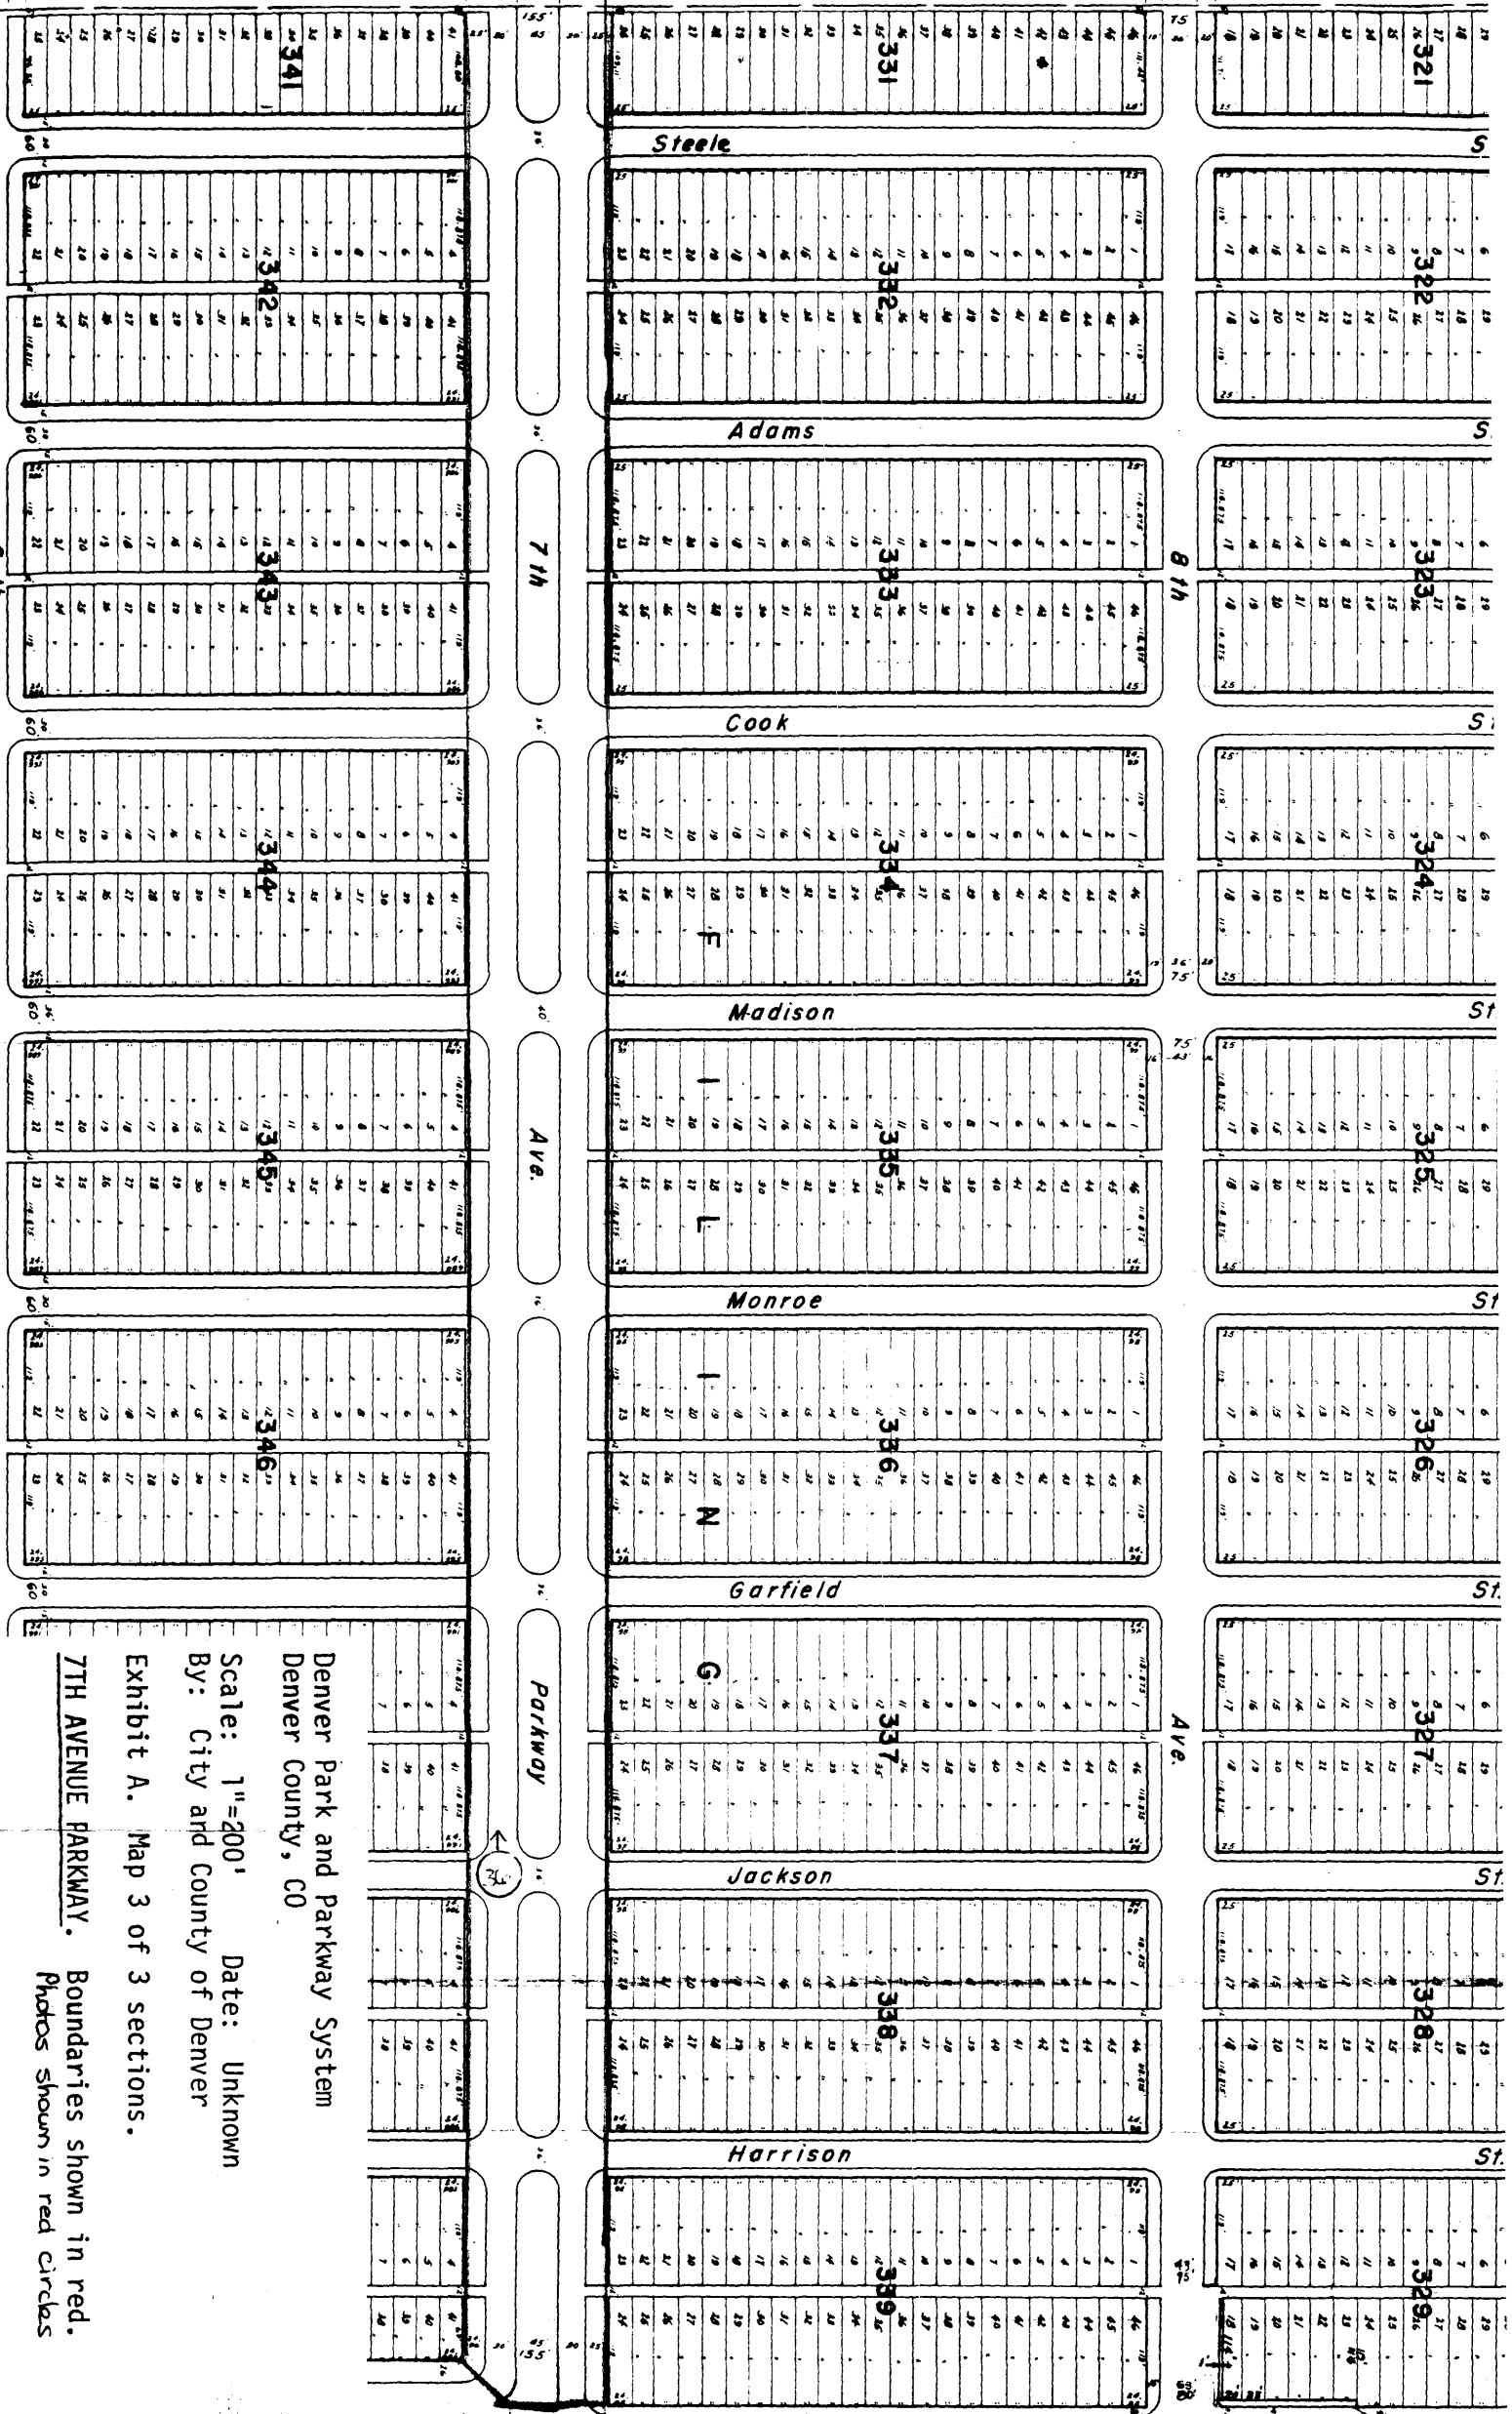

Denver Park and Parkway System  
Denver County, CO

Scale: 1"=200' Date: Unknown  
By: City and County of Denver

Exhibit A. Map 3 of 3 sections.

7TH AVENUE PARKWAY. Boundaries shown in red.  
Photos shown in red circles.