


MEMORIAL ARCH
AT VALLEY FORGE PA.




PAVL P. CRÉT
ARCHITECT
1530 CHESTNUT ST. PHILA.

Scale $\frac{1}{4}'' = 1'-0''$ Date Mar. 26, '12 Sheet No. 4.

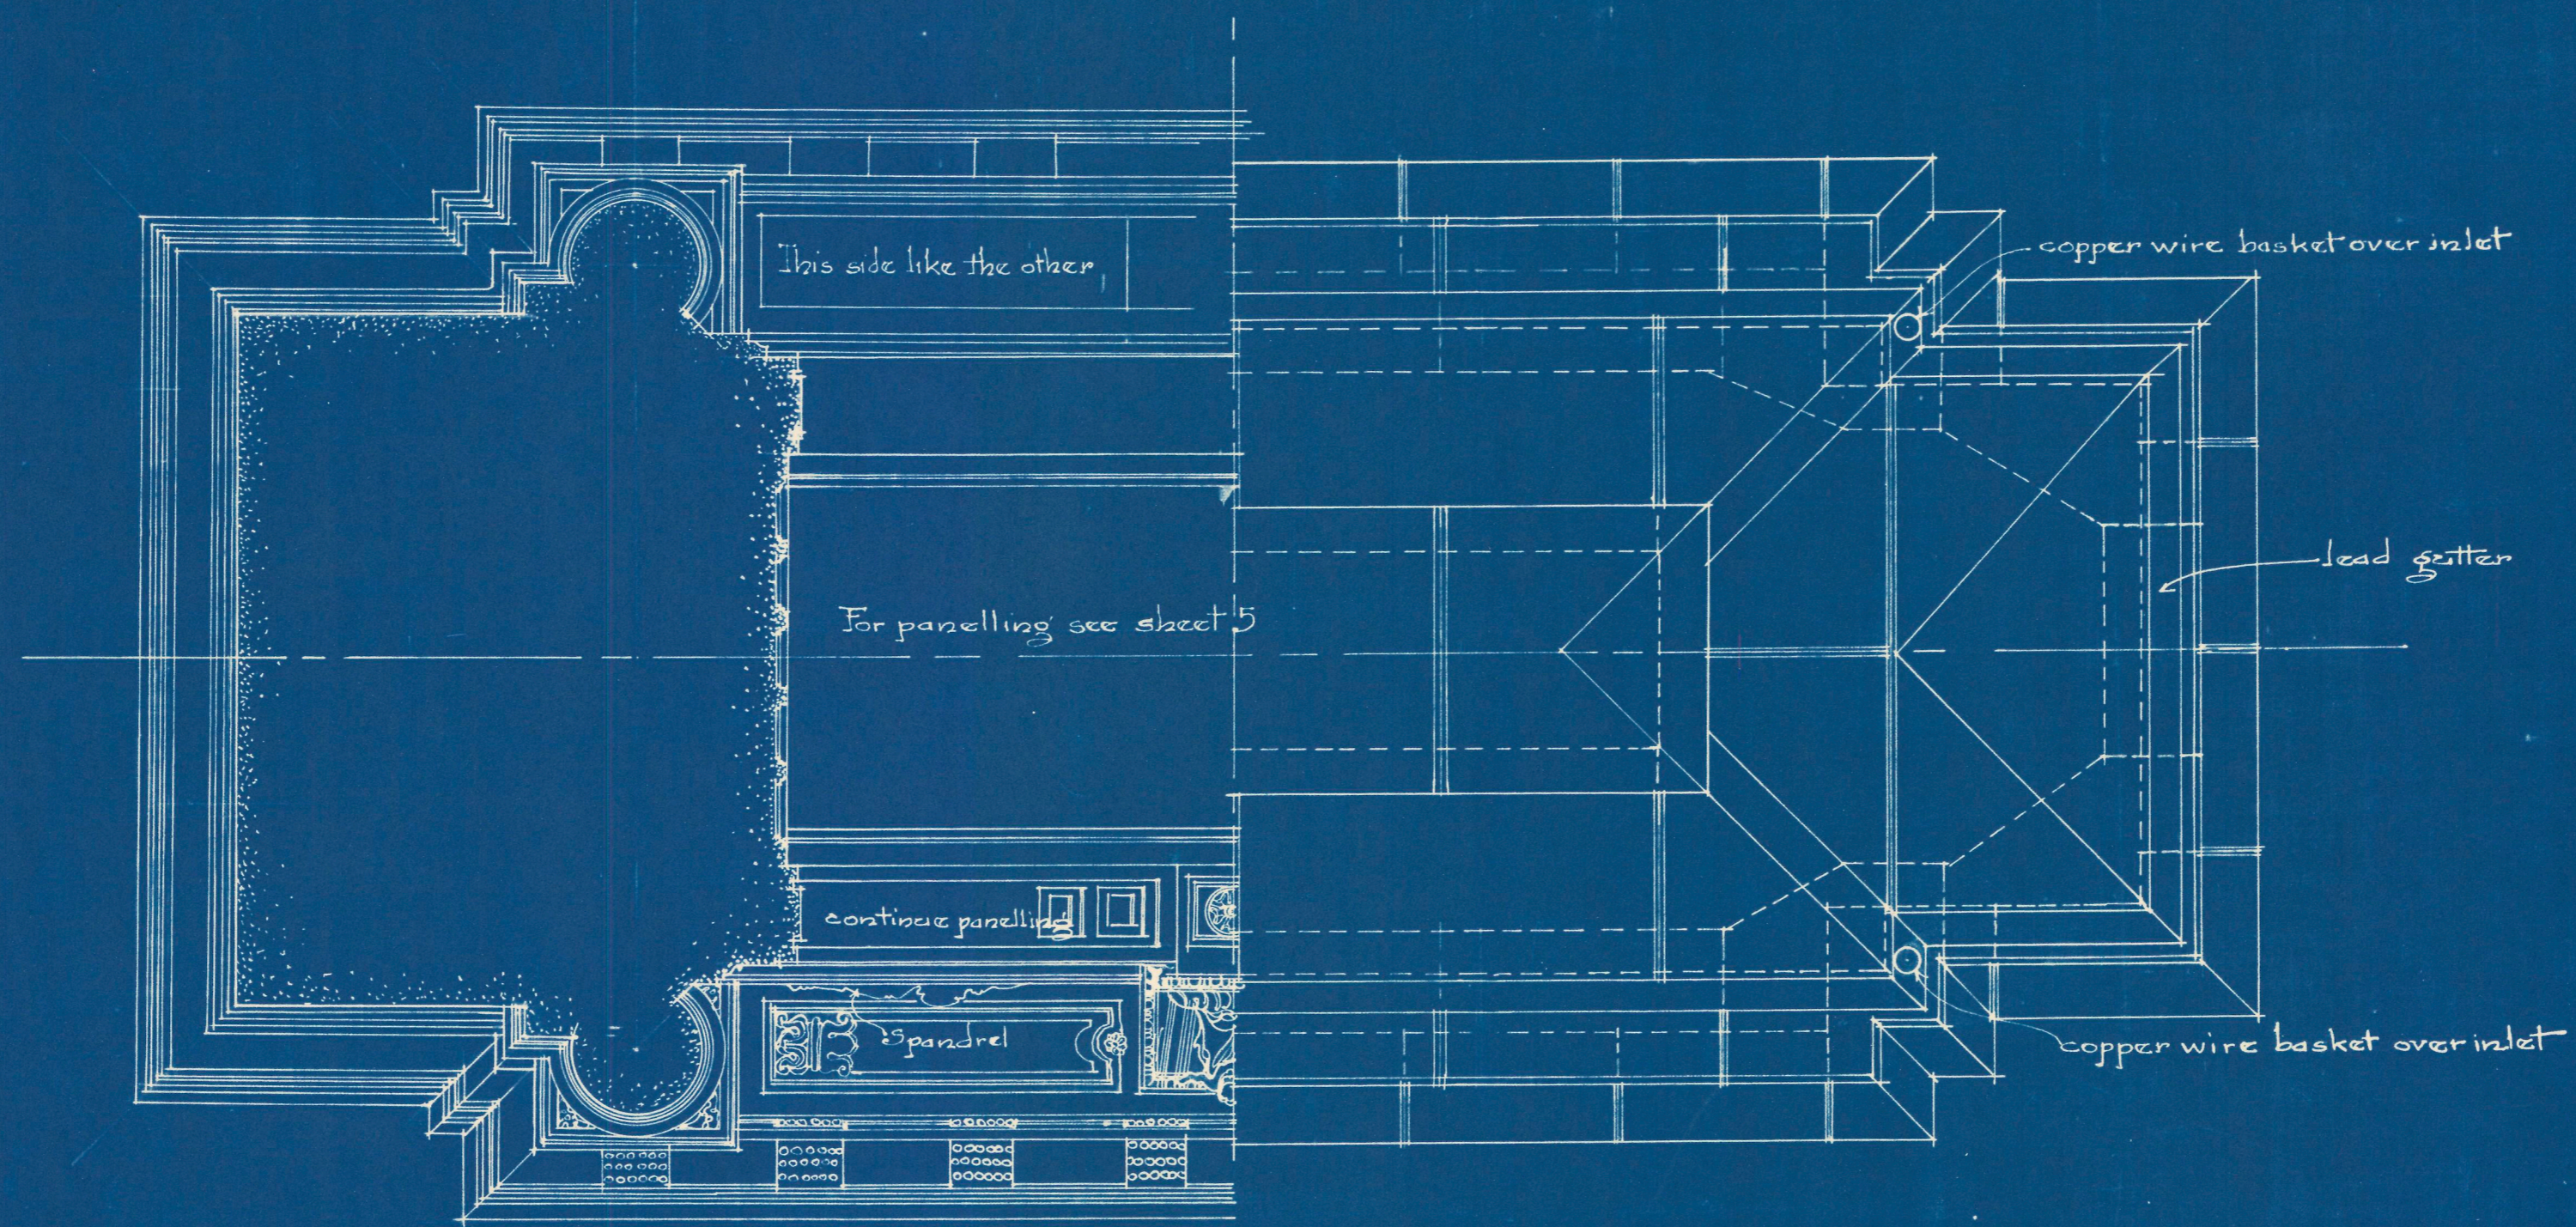

HALF PLAN AT LEVEL OF CENTER OF ARCH
LOOKING VP

HALF PLAN OF ROOF

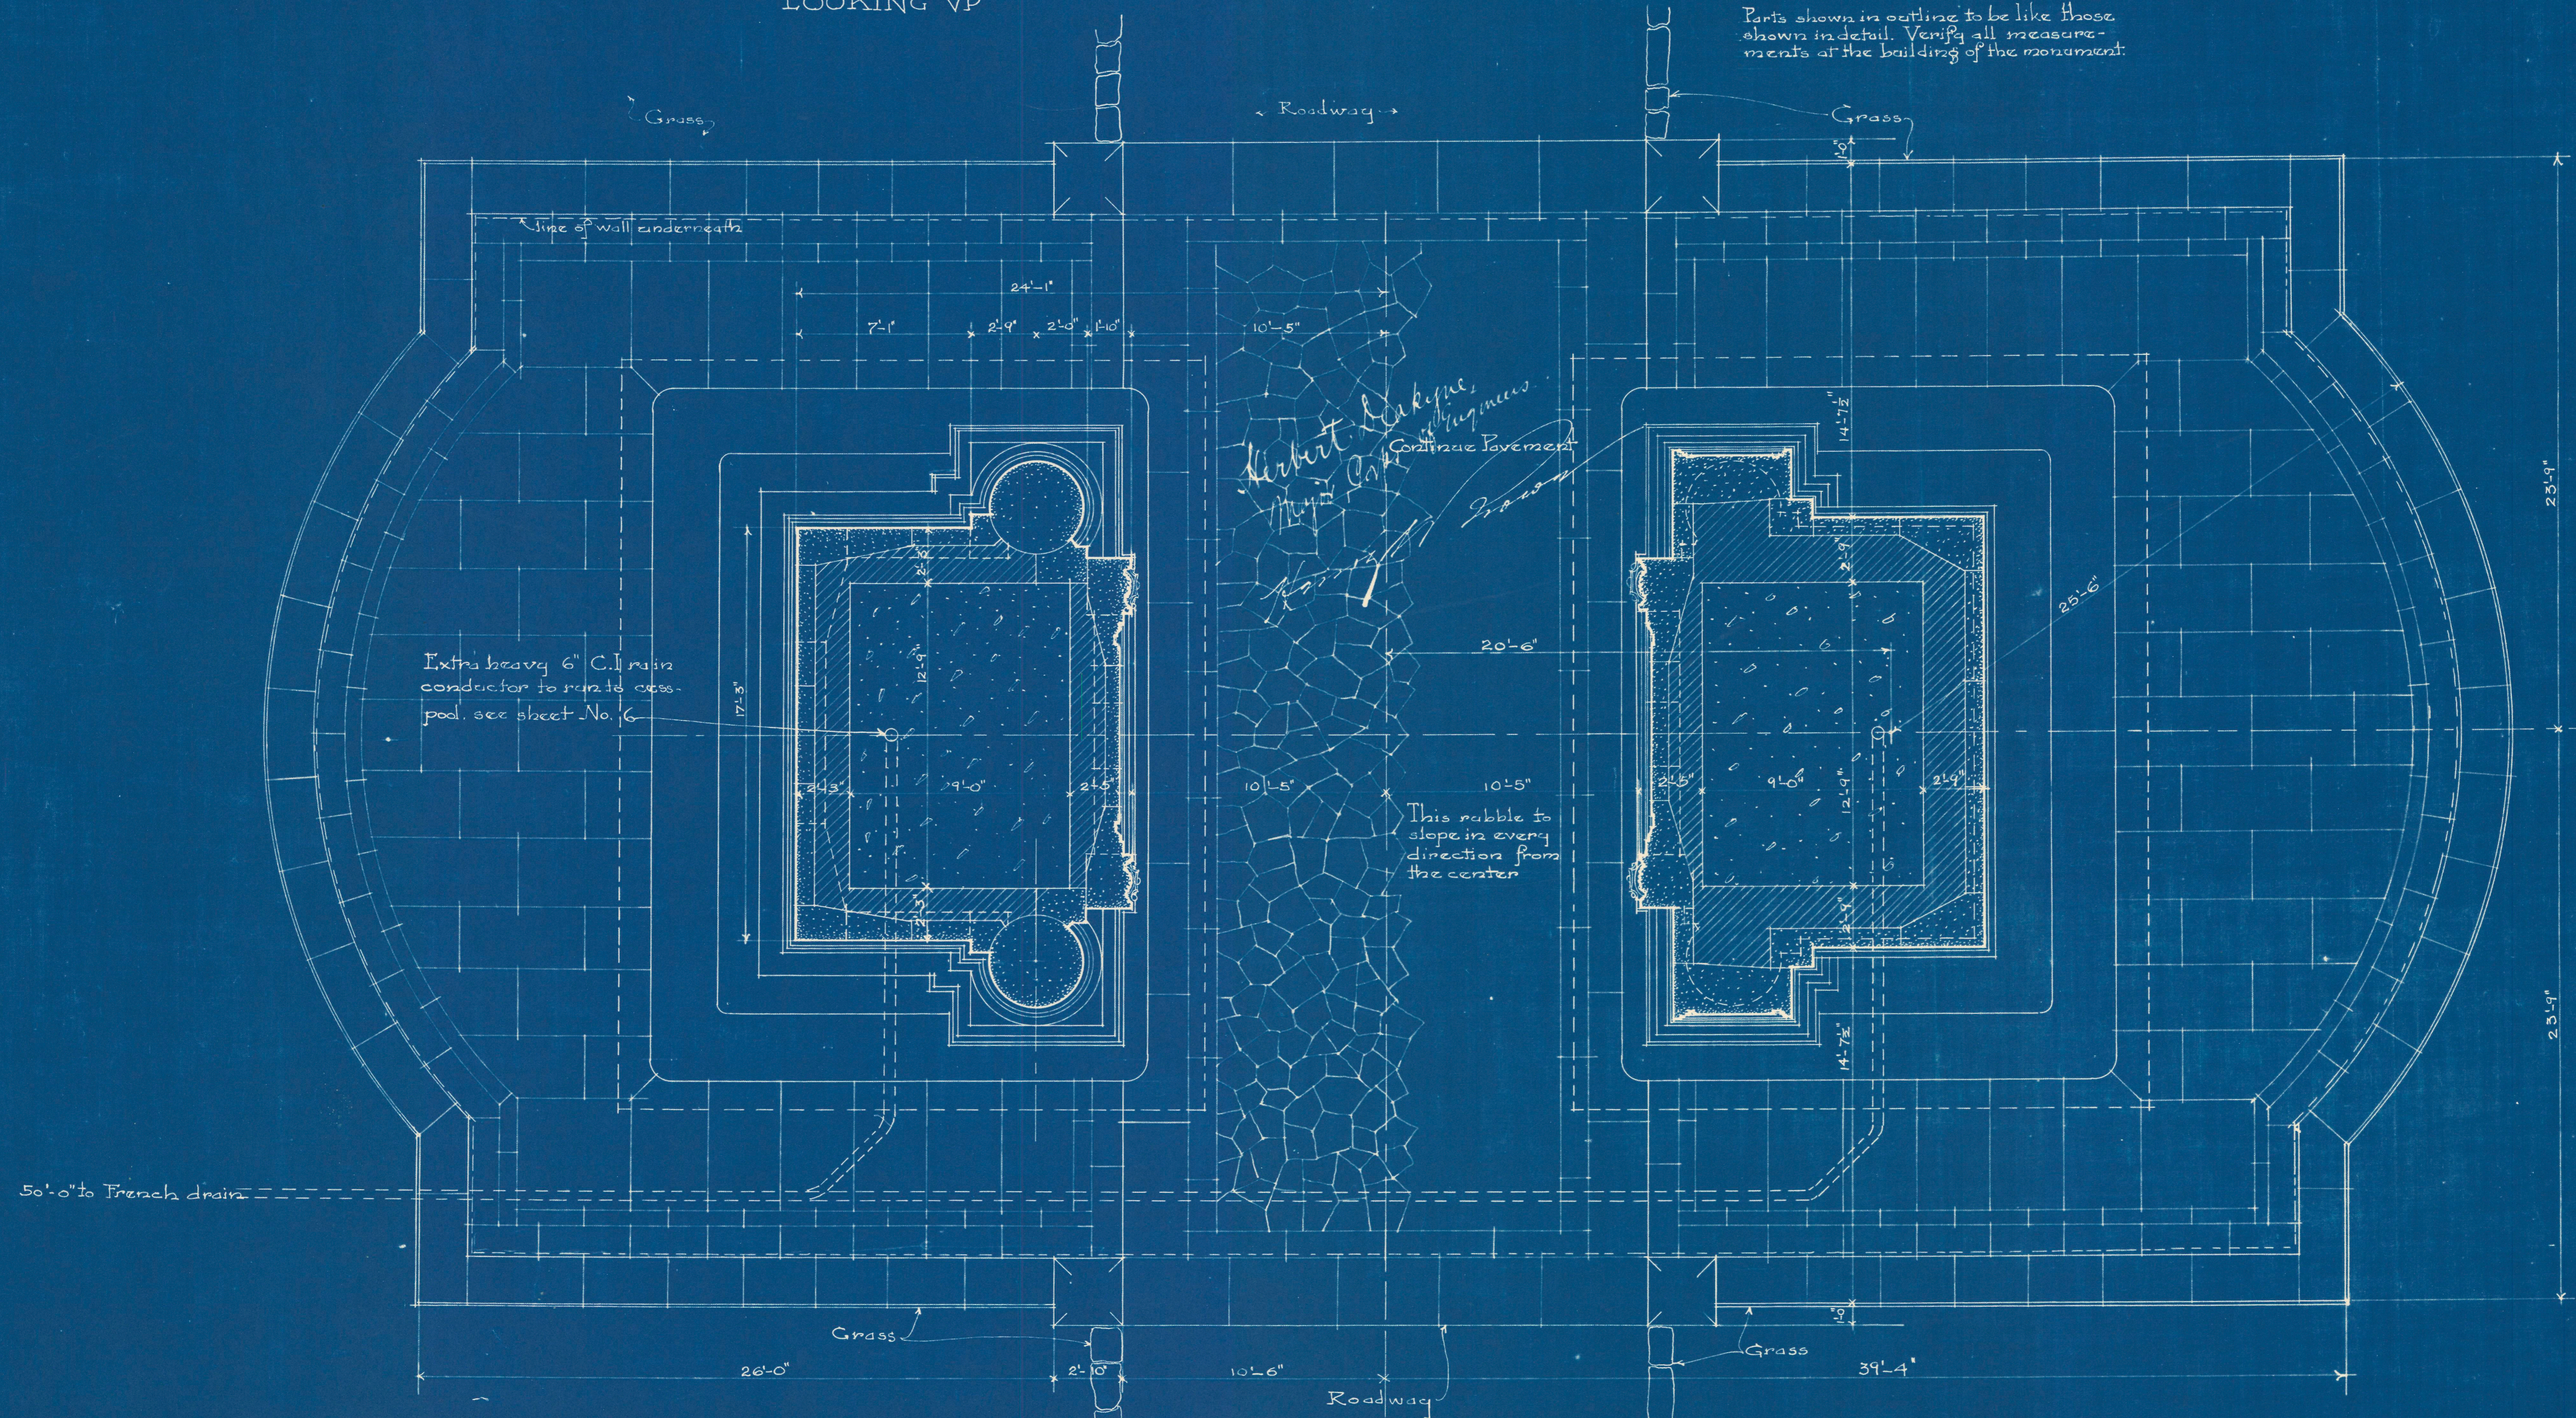

HALF PLAN THROUGH COLUMN

HALF PLAN THROUGH BASE