

Denver Park and Parkway System
 Denver County, CO

Scale: 1"=200' Date: Unknown
 By: City and County of Denver

Exhibit A. Map 1 of 4 sections.


UNIVERSITY BOULEVARD. Boundaries shown in red
 Photos shown in red circles

Vacated
 R.S. 7910-30

Colorado
 R.S. 7910-29

Ave.
 R.S. 7910-26

S.E.

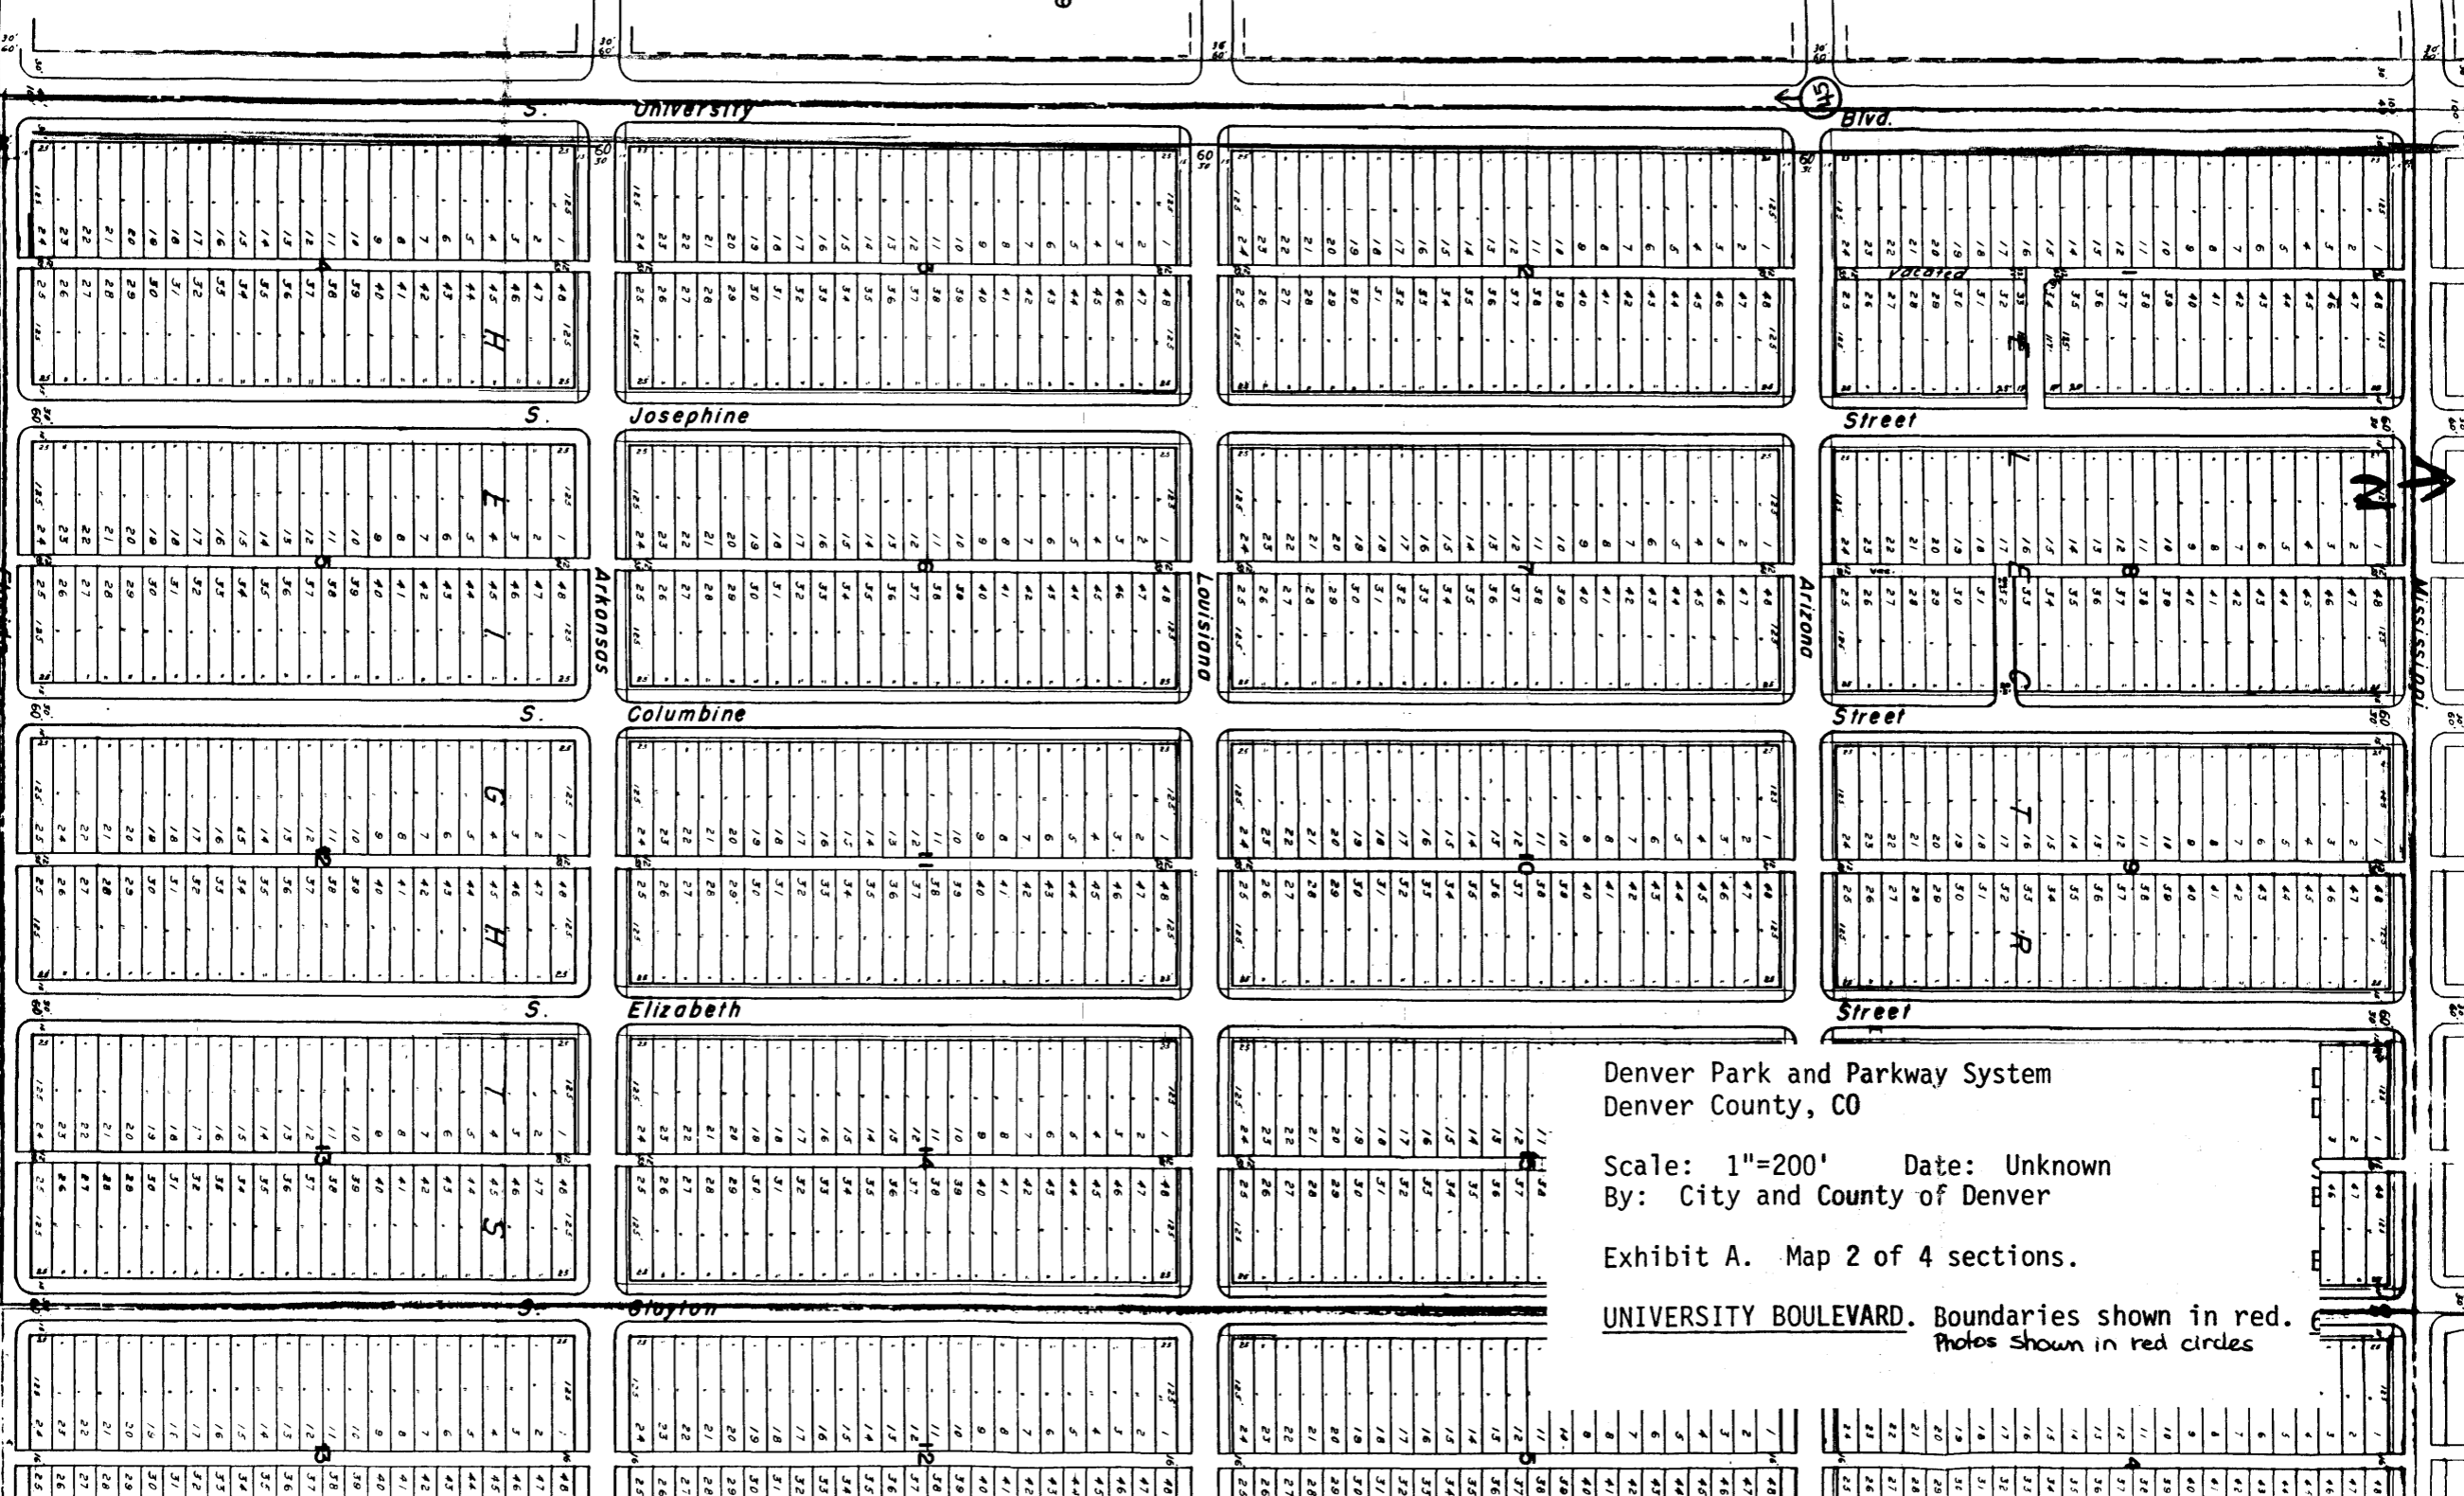


Denver Park and Parkway System
 Denver County, CO

Scale: 1"=200' Date: Unknown
 By: City and County of Denver

Exhibit A. Map 2 of 4 sections.

UNIVERSITY BOULEVARD. Boundaries shown in red.
 Photos shown in red circles

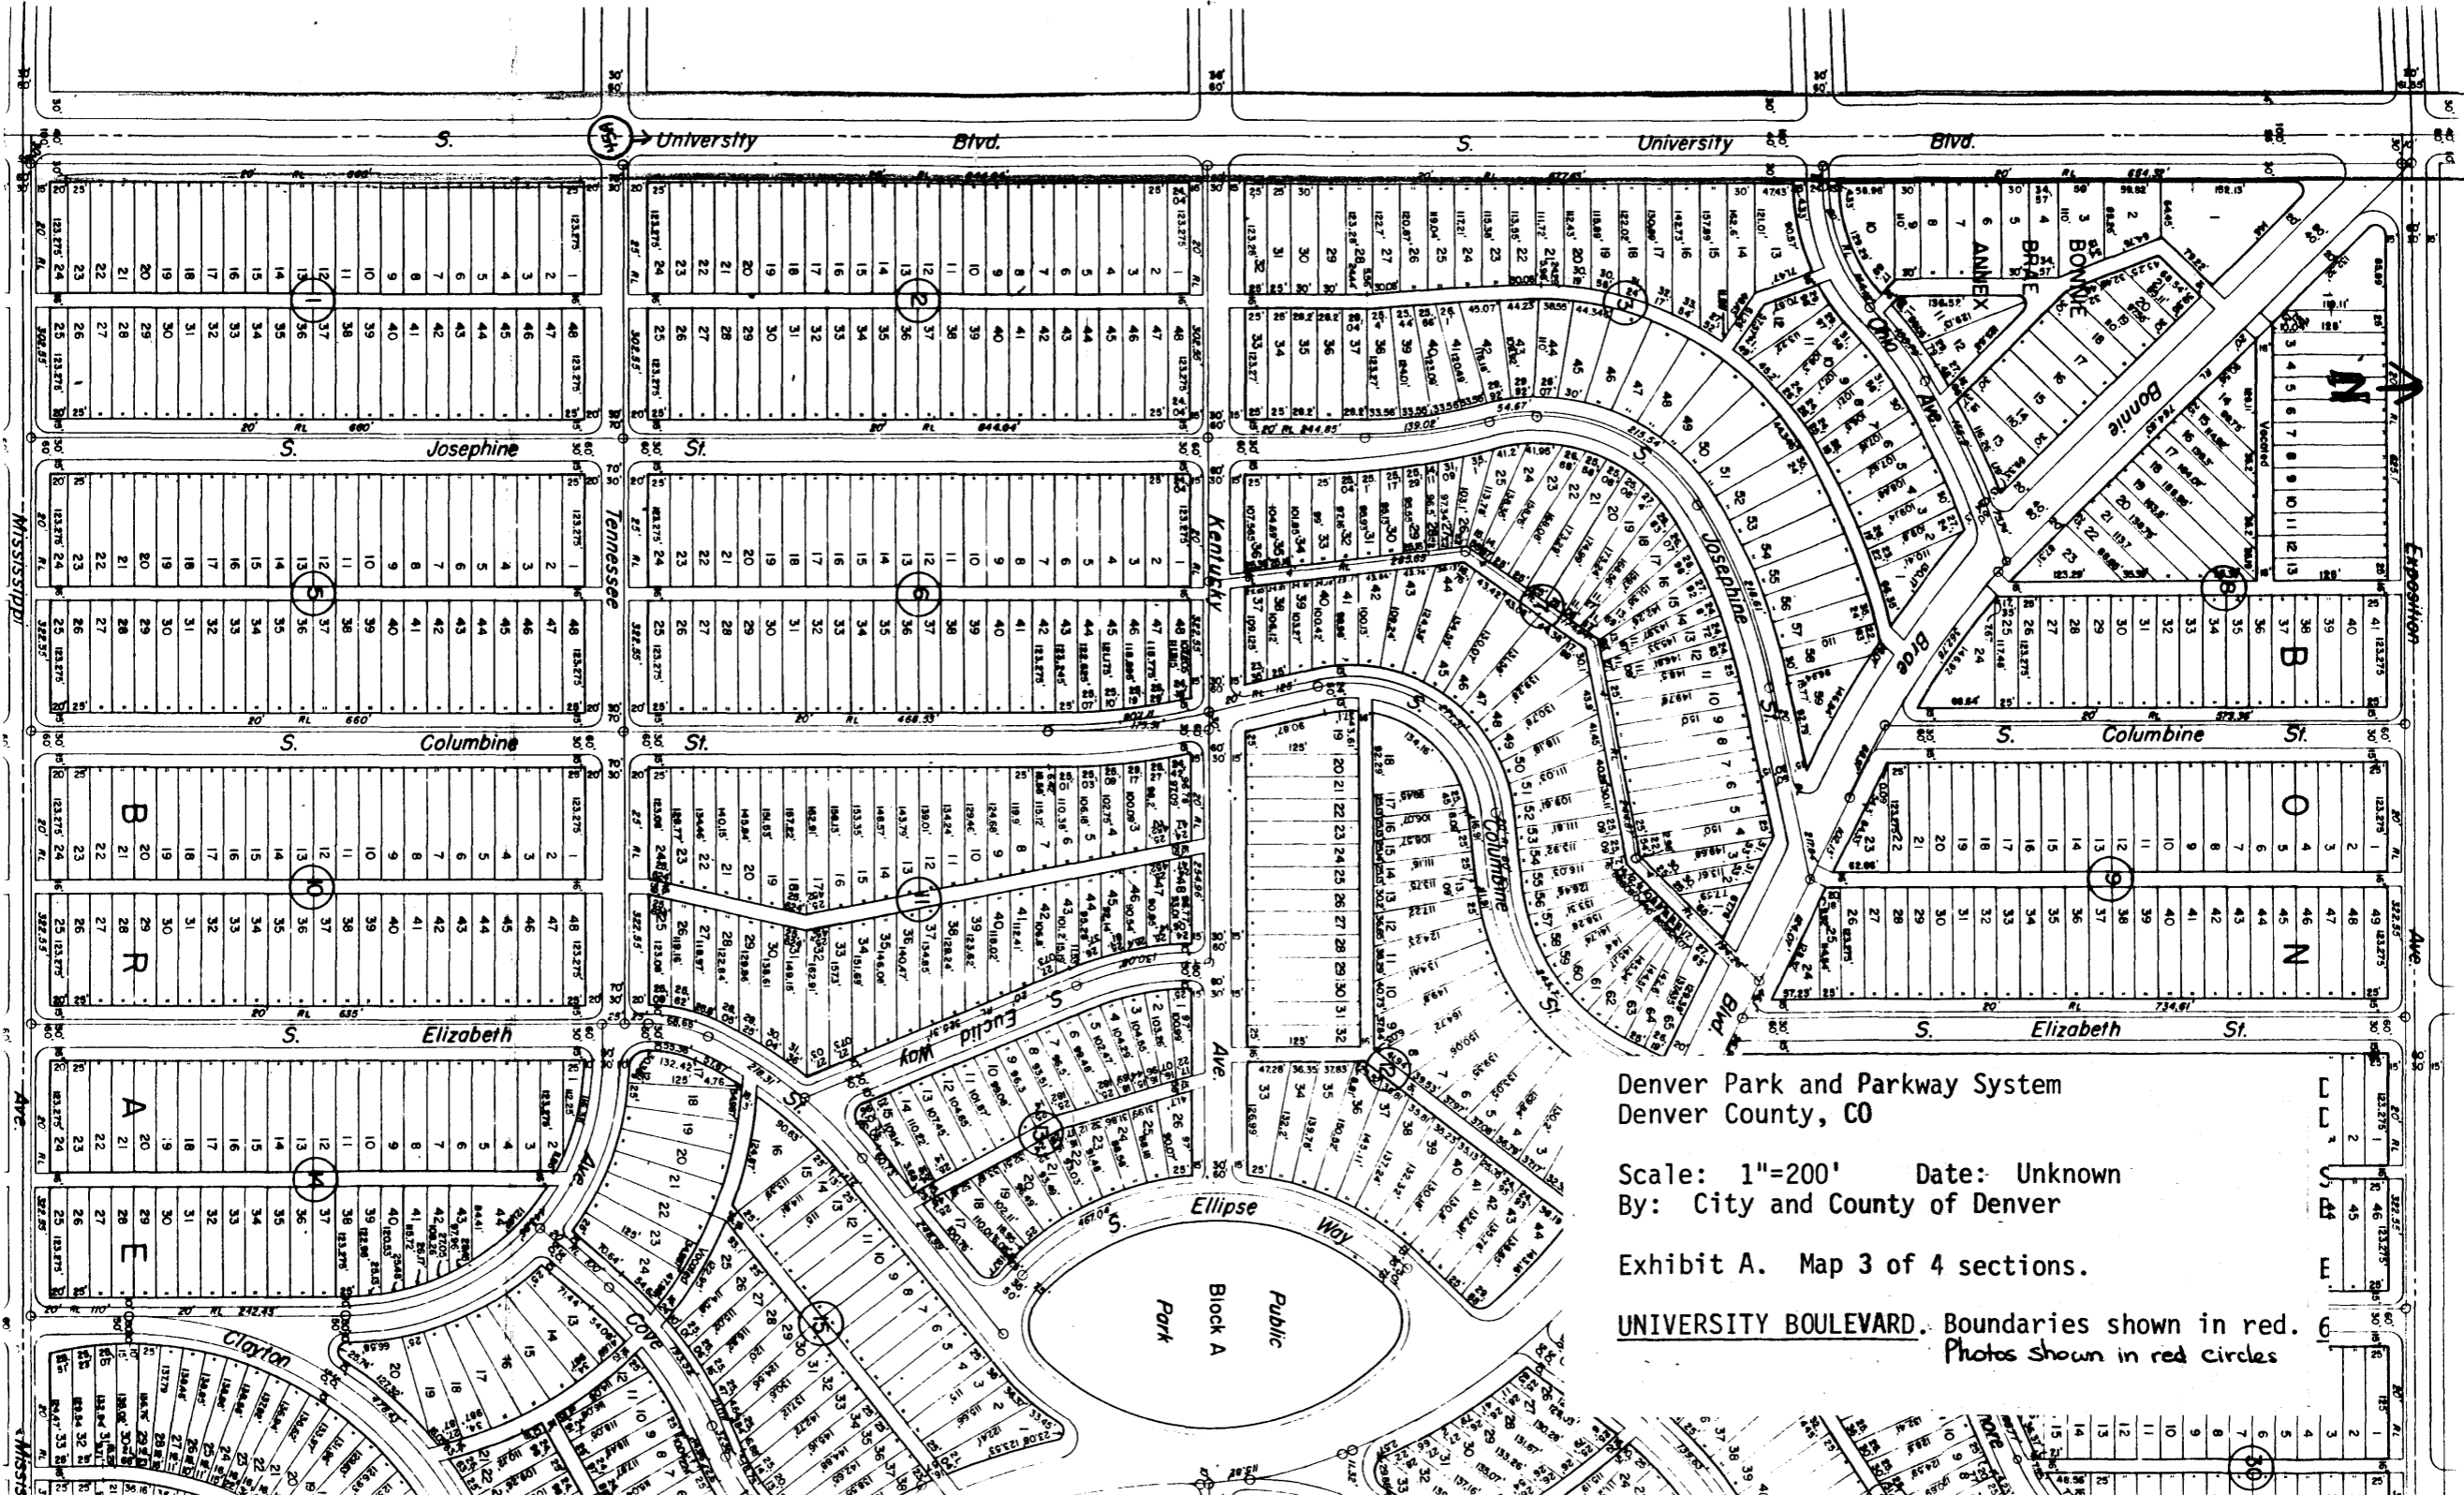


Denver Park and Parkway System
 Denver County, CO

Scale: 1"=200' Date: Unknown
 By: City and County of Denver

Exhibit A. Map 3 of 4 sections.

UNIVERSITY BOULEVARD. Boundaries shown in red.
 Photos shown in red circles

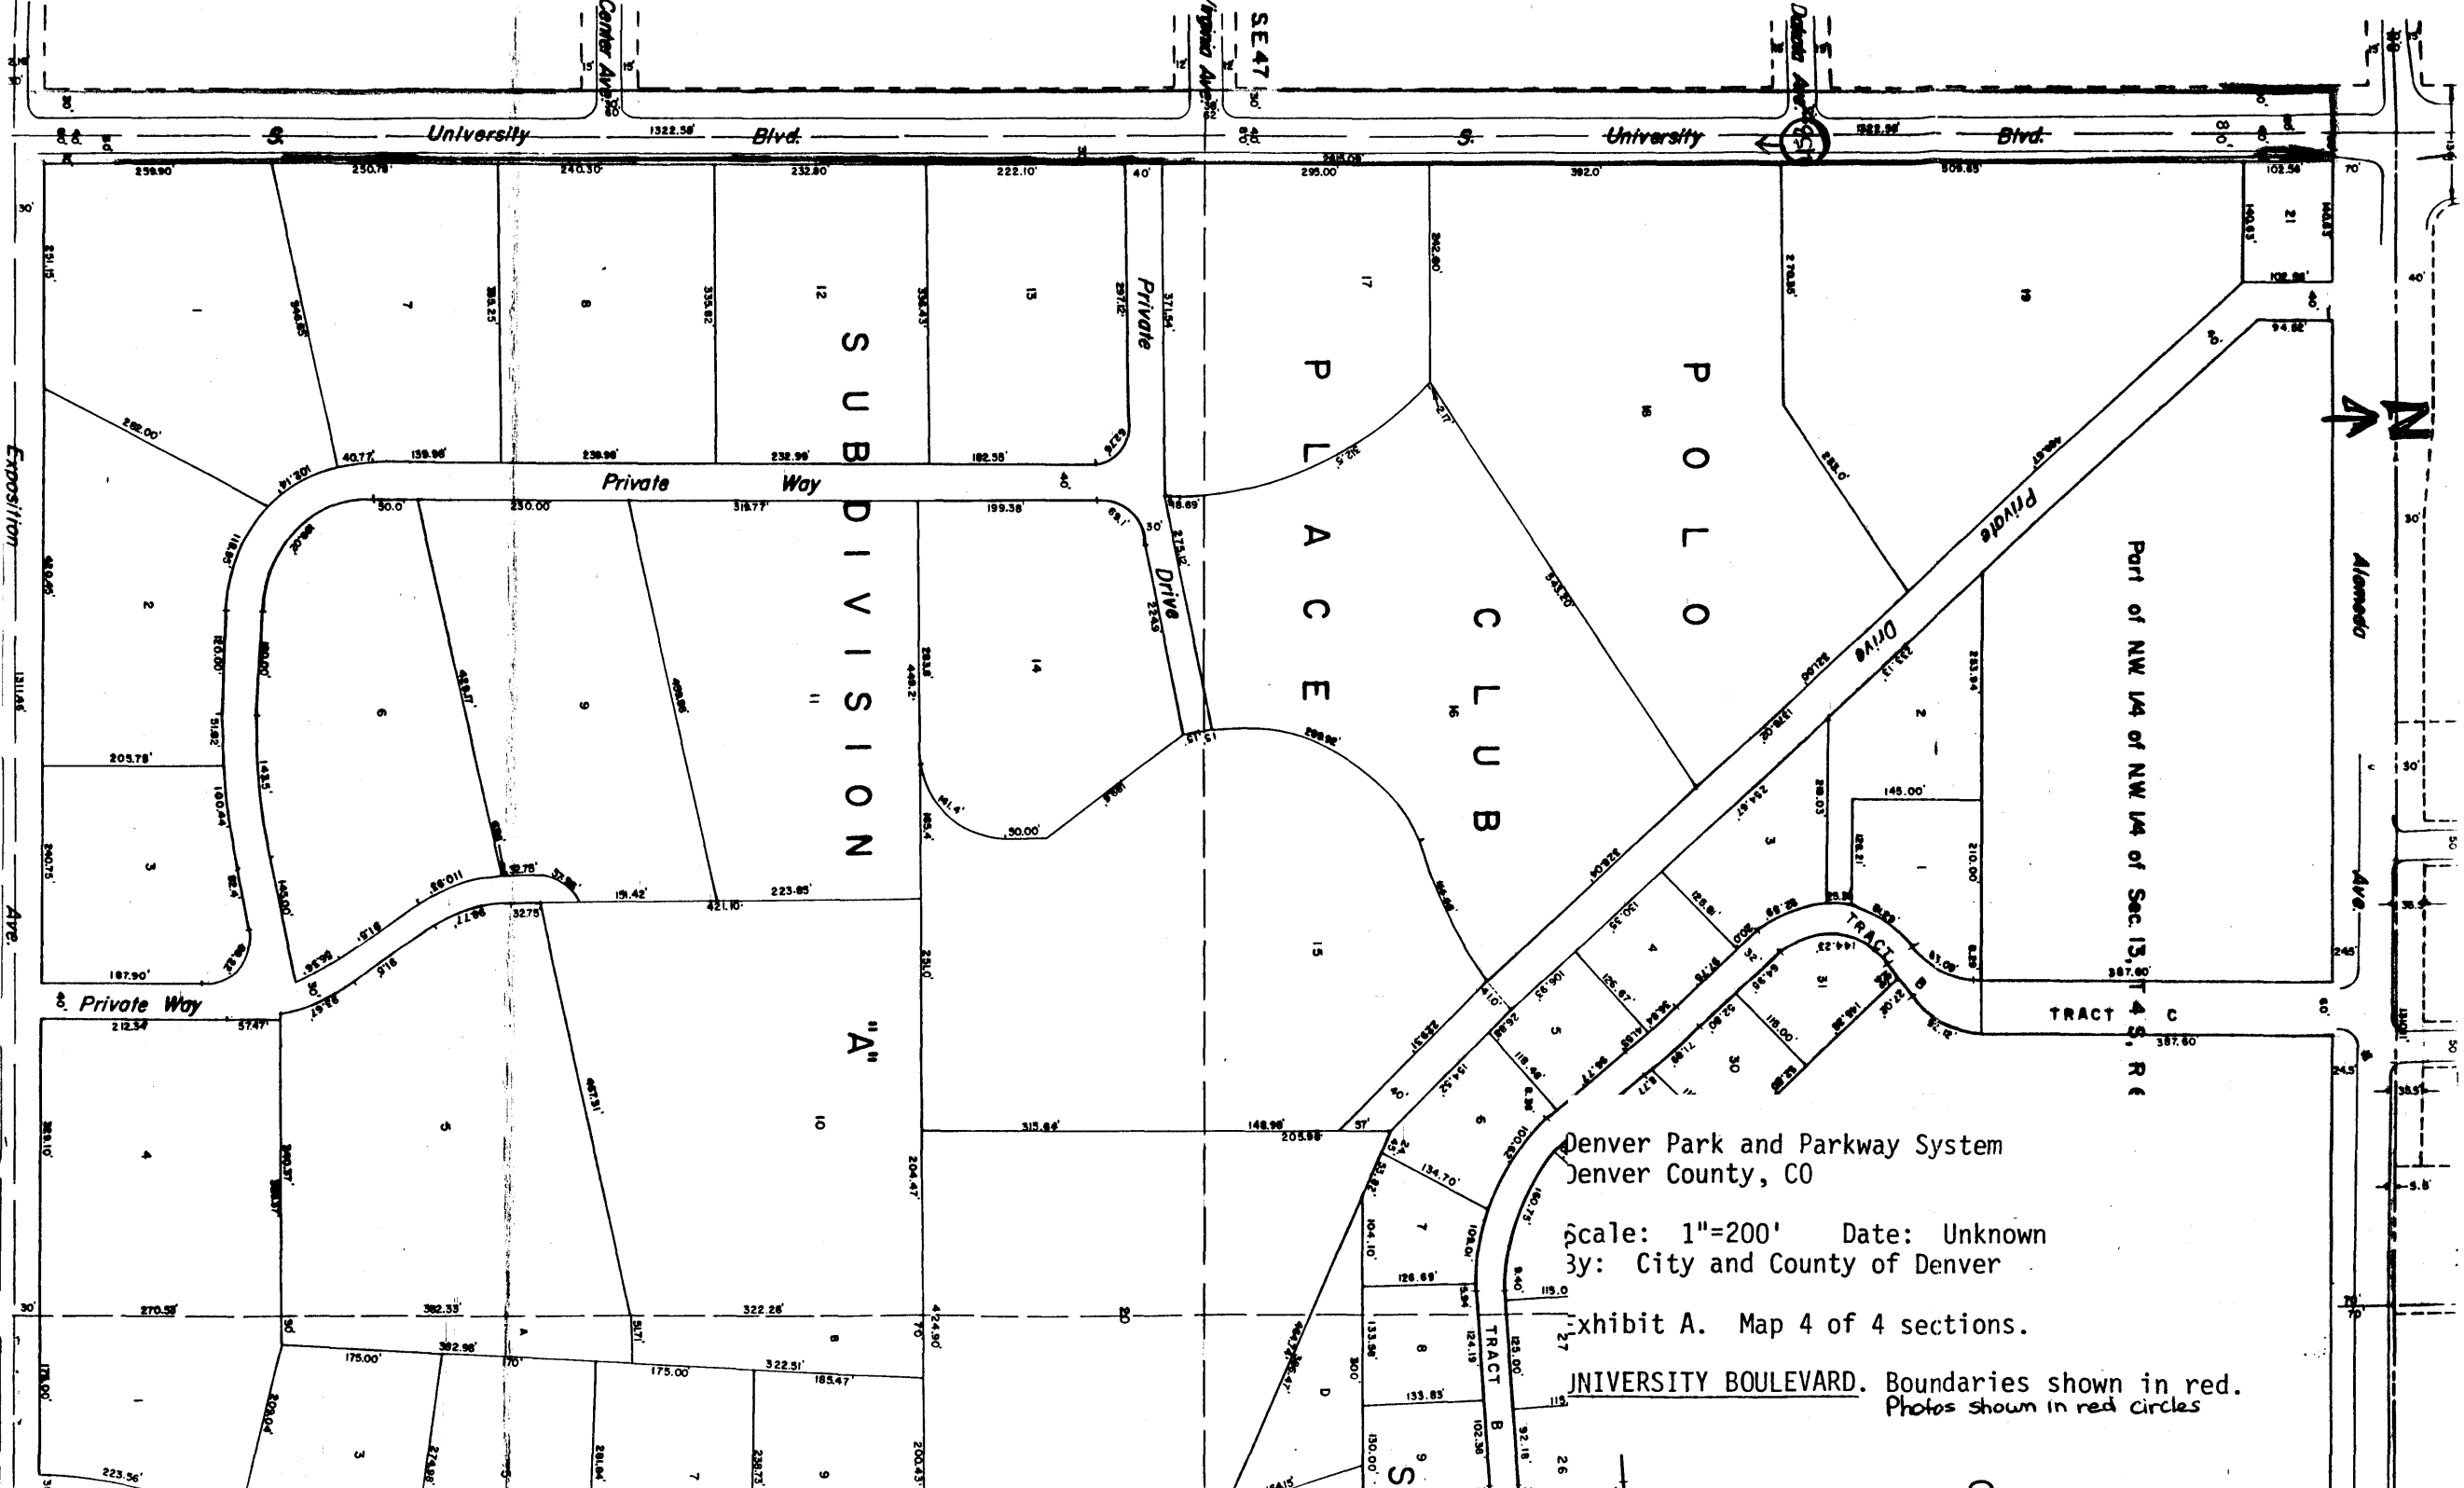

Denver Park and Parkway System
 Denver County, CO

Scale: 1"=200' Date: Unknown
 by: City and County of Denver

Exhibit A. Map 4 of 4 sections.

UNIVERSITY BOULEVARD. Boundaries shown in red.
 Photos shown in red circles